


SEE SHEET 26

SEE SHEET 14

NOTE:  
THIS AREA  
UNDER COMPLETION

1012

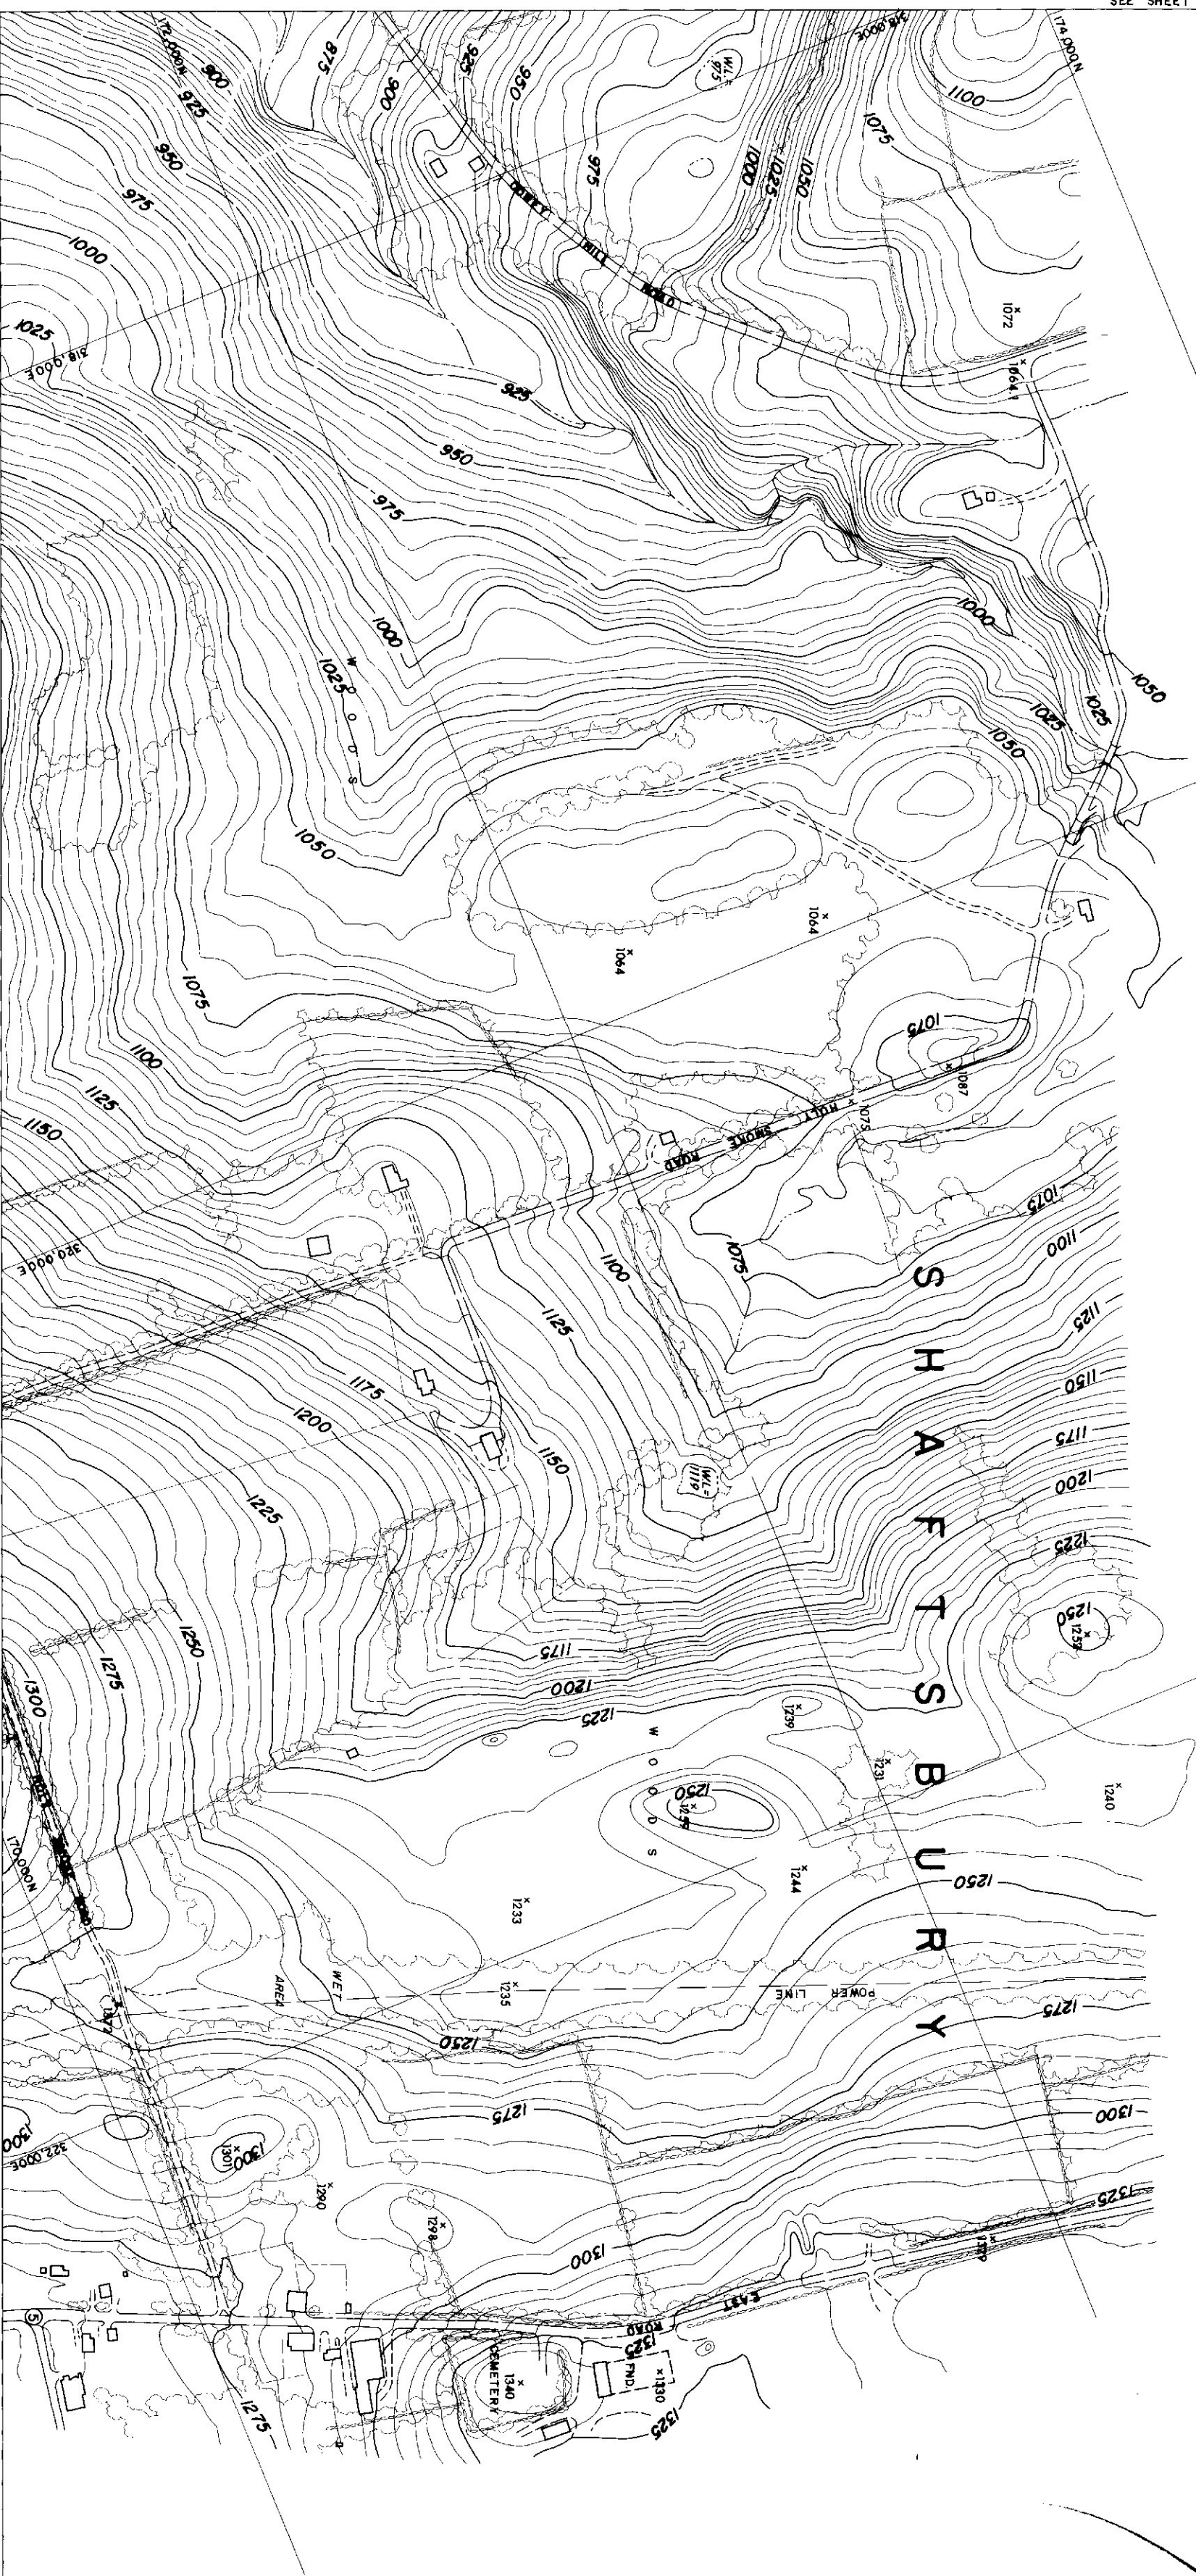

SEE SHEET 9

COMPILED BY PHOTOGRAPHIC METHODS  
MOORE SURVEY & MAPPING CORP.  
CONTROL BY VT GEODETIC SURVEY, U.S. ARMY & NAVAL CORP.

Scale: 1" = 200'  
CONTOUR INTERVAL: 25'  
2000' GROUND BASED ON VERTICAL STATE PLANE COORDINATE SYSTEM  
TRANSVERSE MERCATOR PROJECTION

THE STATE OF VERMONT  
DEPARTMENT OF HIGHWAYS  
BENJ. SHATTUCK, JR., CHIEF ENGINEER  
DATE OF PHOTOGRAPHY: 5/2/66  
SHEET 15 OF 30 SHEETS

265 14.8