


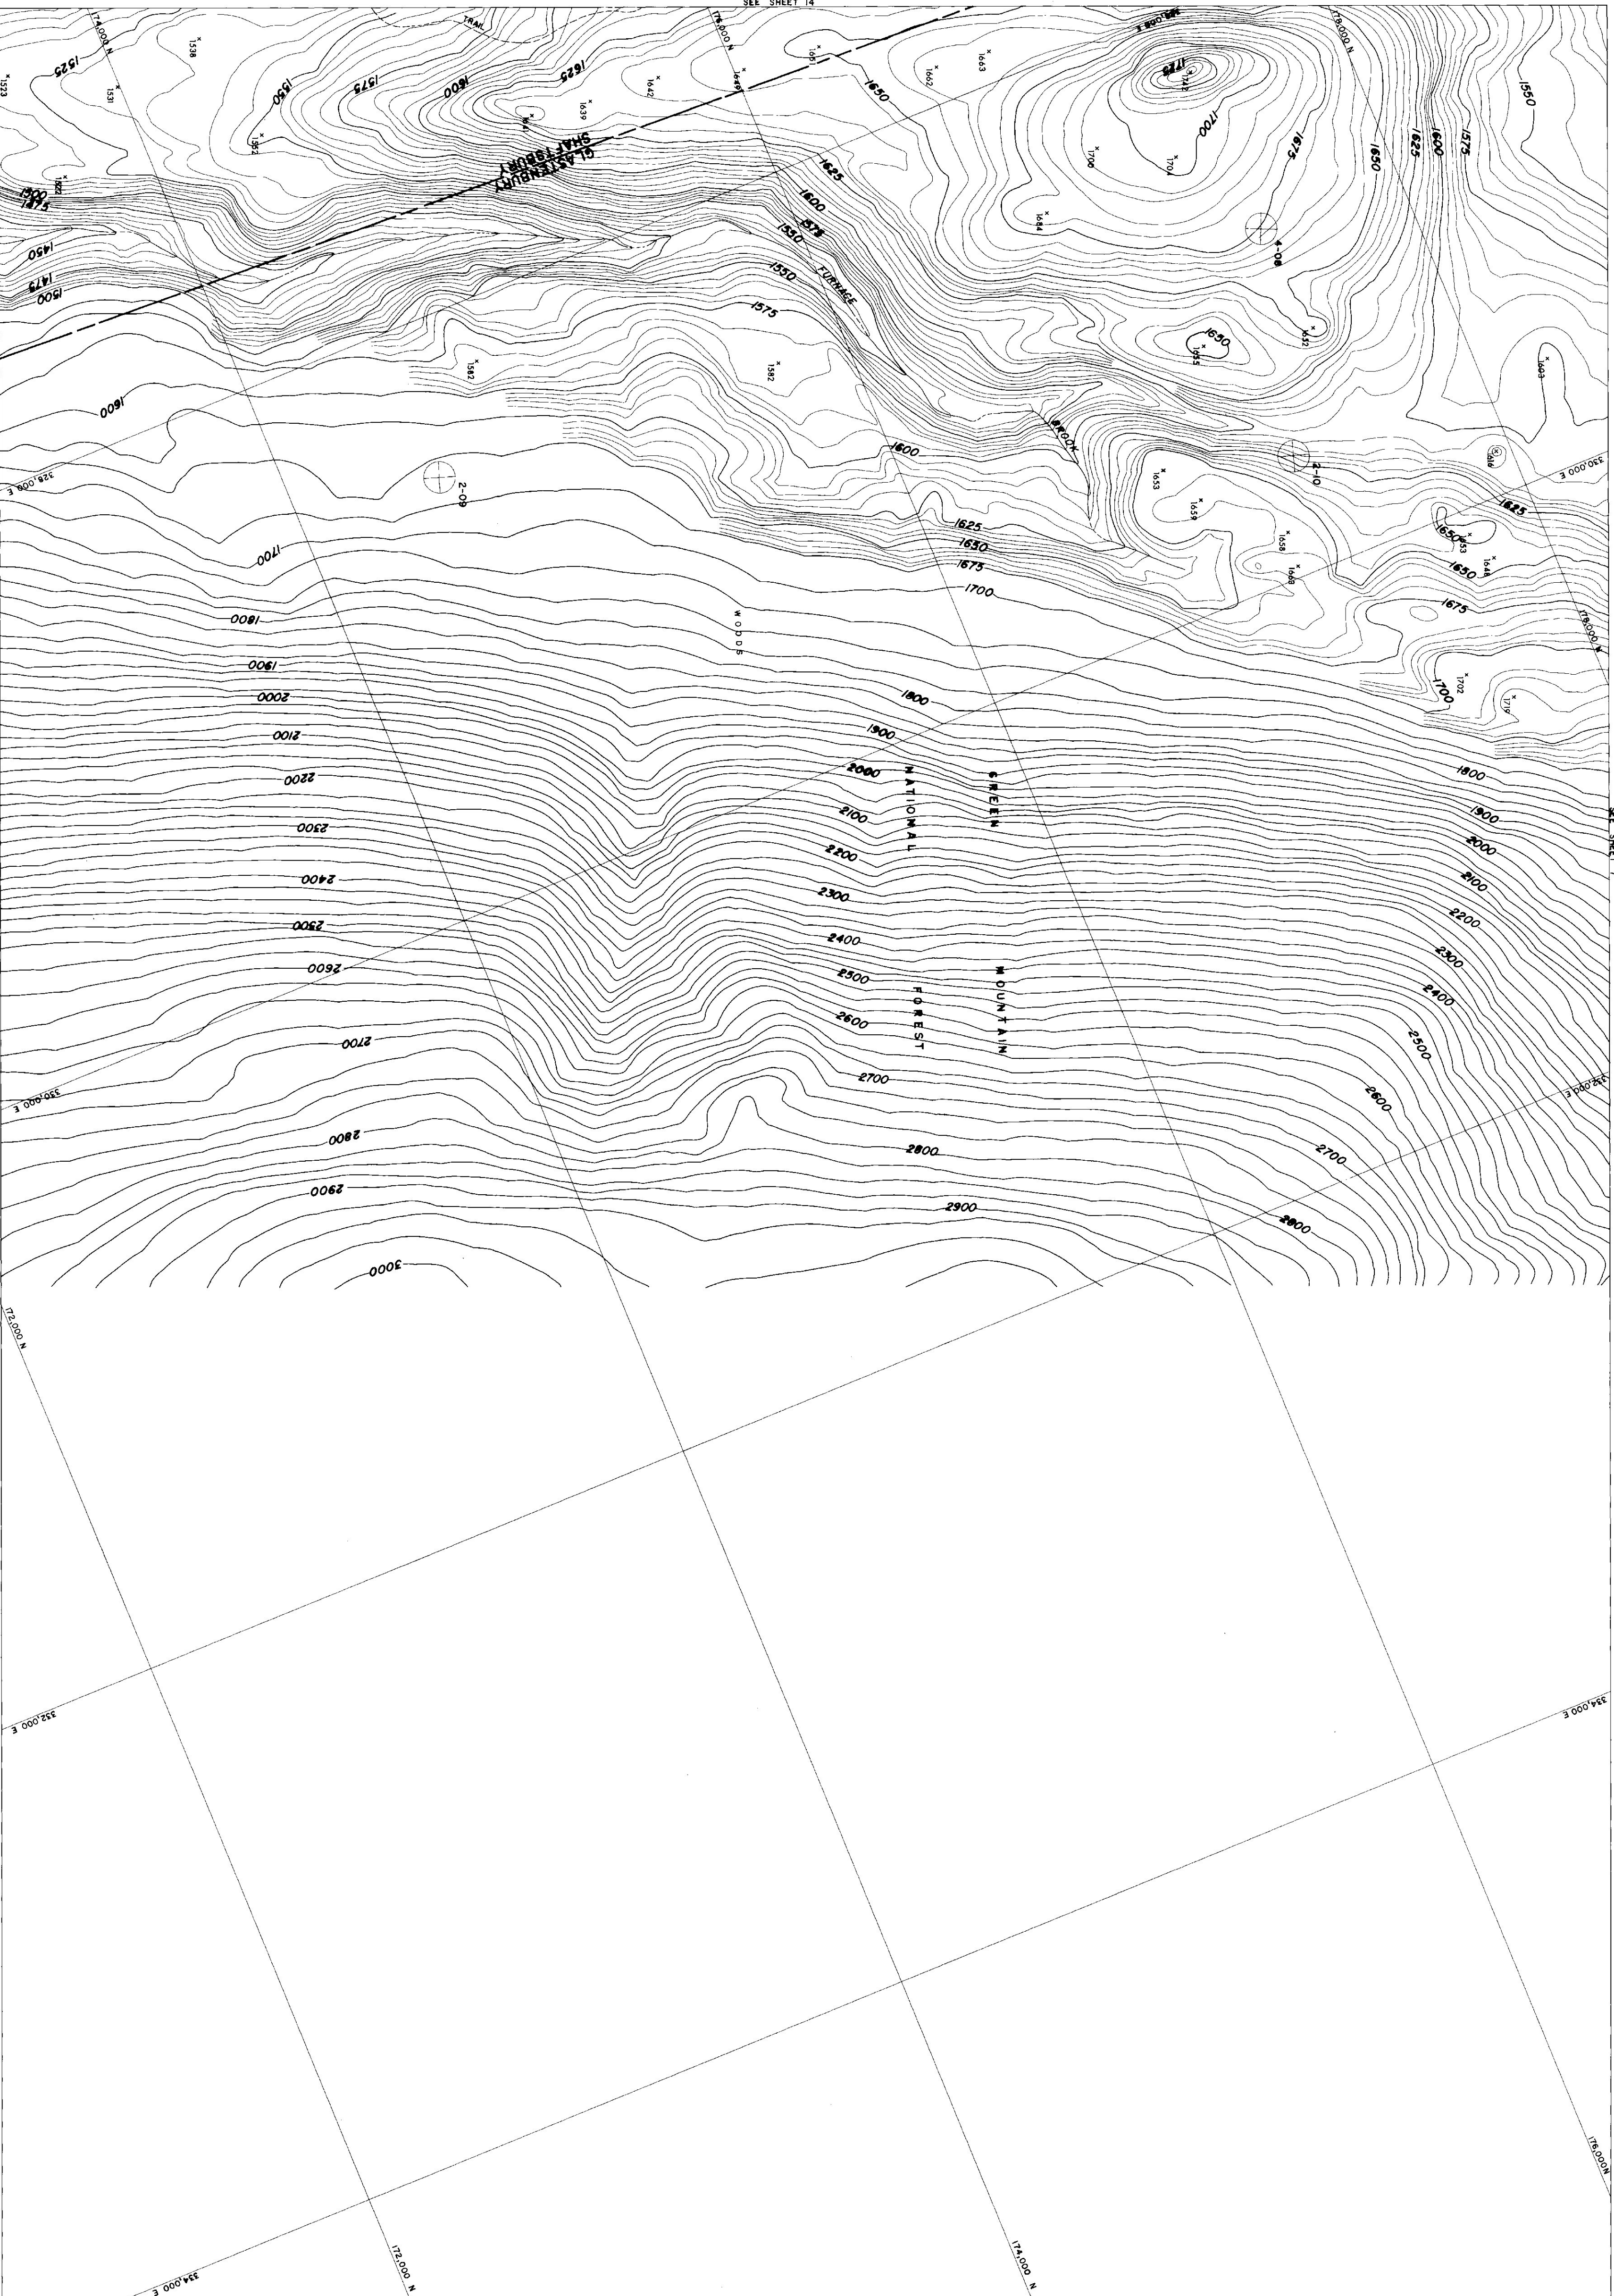

SEE SHEET 14

SEE SHEET 7

SEE SHEET 5

COMPILED BY PHOTOGRAMMETRIC METHODS  
MOORE SURVEY & MAPPING CORP.  
CONTROL BY VI. GEODETIC SURVEY, USCGS & N.S.M. CORP.

Scale: 1" = 200'  
CONTOUR INTERVAL: 5'  
DATUM: MEAN SEA LEVEL 1929  
2000' GRID BASED ON VERMONT STATE PLANE COORDINATE SYSTEM  
TRANSVERSE MERCATOR PROJECTION

THE STATE OF VERMONT  
DEPARTMENT OF HIGHWAYS  
BENnington District  
CONTRACT AP 09-10 STATE OF VERMONT  
SHEET 6 OF 39 SHEETS

265