


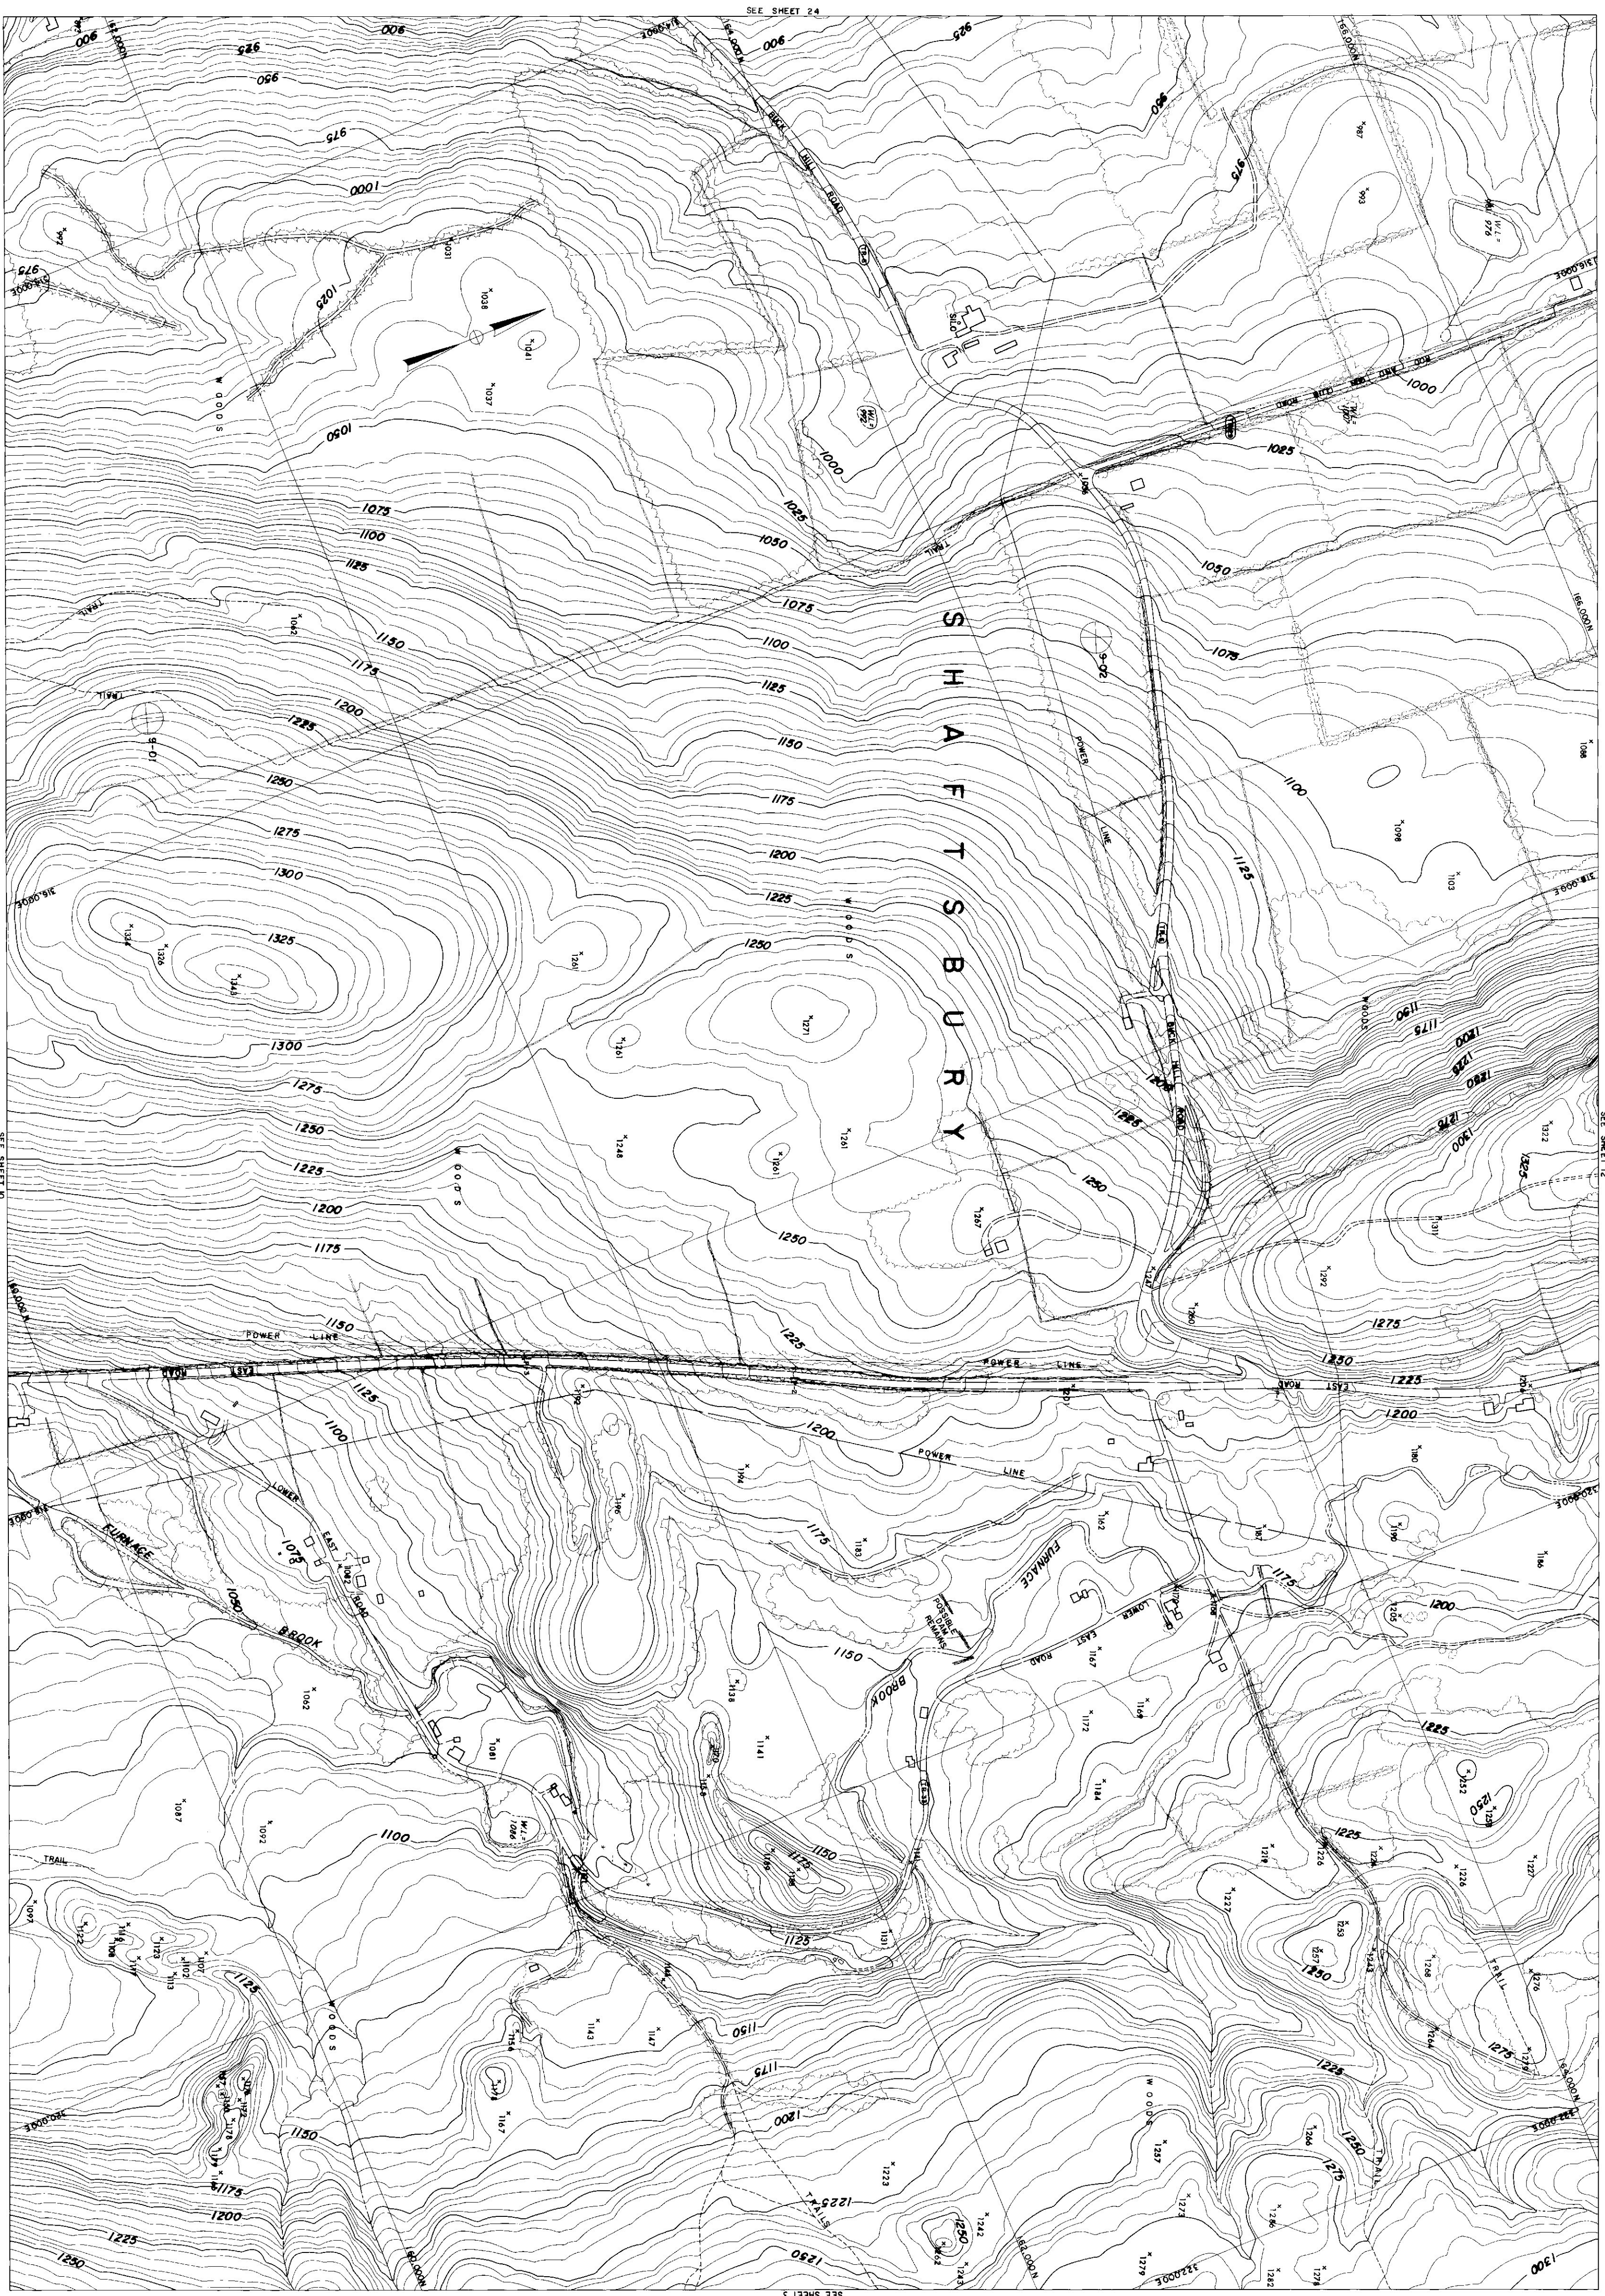

COMPILED BY PHOTOGRAPHIC METHODS  
MOORE SURVEY & MAPPING CORP.  
CONTROL BY U.S. GEODETIC SURVEY, U.S.C.G.S. & M.S.M. CORP.

Scale: 1" = 200'  
CONTINUOUS METERS: 0 100 200 300 400 500  
Feet: 0 100 200 300 400 500  
DATUM: MEAN SEA LEVEL, 1929  
2000' GRID BASED ON VERMONT STATE PLANE COORDINATE SYSTEM  
TRANSVERSE MERCATOR PROJECTION

THE STATE OF VERMONT  
DEPARTMENT OF HIGHWAYS  
BENK. SHAFTS. GLAST. AIRL. SIND.  
TOPOGRA. MAP  
CONTRACT: AP 019-141 DATE OF PHOTOGRAPH: 5/2/66, 4/28/67  
SHEET 11 OF 33 SHEETS

265