


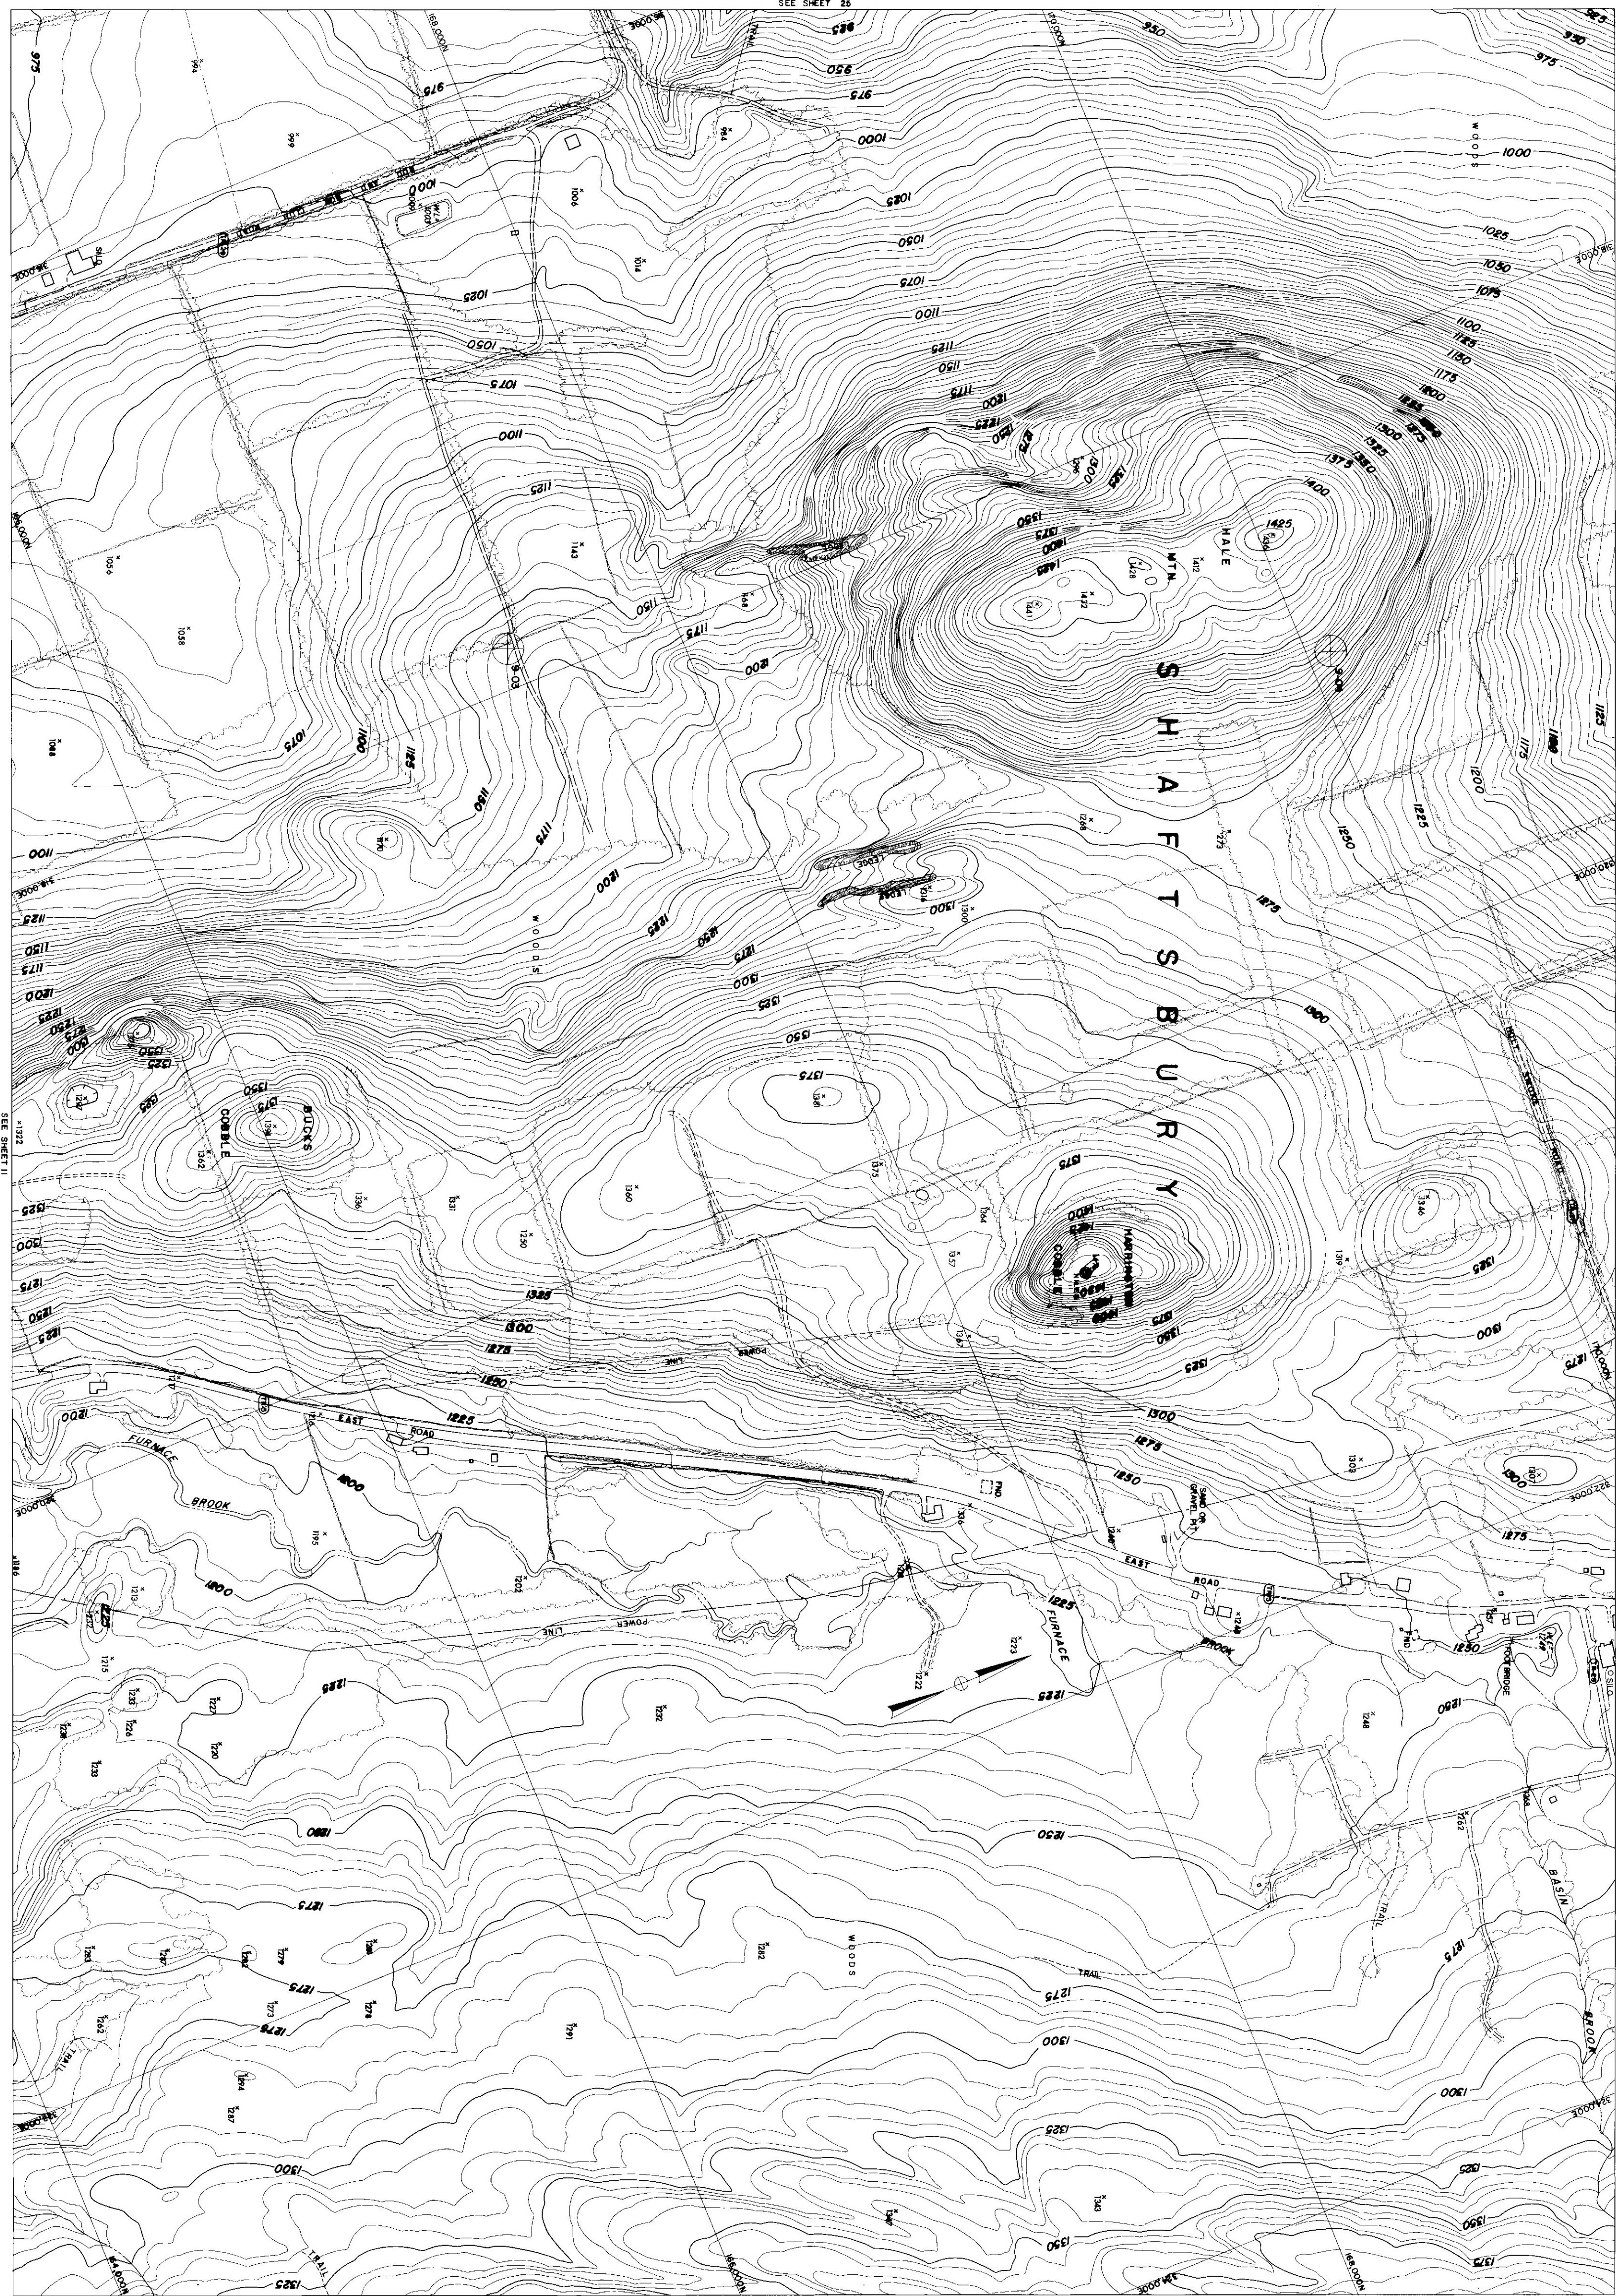

COMPILED BY PHOTOGRAPHIC METHODS
MOORE SURVEY & MAPPING CORP.
CONTROL BY U.S. GEODETIC SURVEY, U.S.C.A.S. & M.S.M. CORP.

Scale: 1" = 200'
VERTICAL INTERVAL, 5'
2000' GROUND BASED ON VERTICAL STATE PLANE COORDINATE SYSTEM
TRANSVERSE MERCATOR PROJECTION

THE STATE OF VERMONT
DEPARTMENT OF HIGHWAYS
BENJAMIN-SHAFTS-BLAST-ART-SAND
TOPOGRAPHIC MAP
CONTRACT NO. 005-43 DATE OF PHOTOGRAPHY 5/2/66
SHEET 12 OF 25 SHEETS

265