


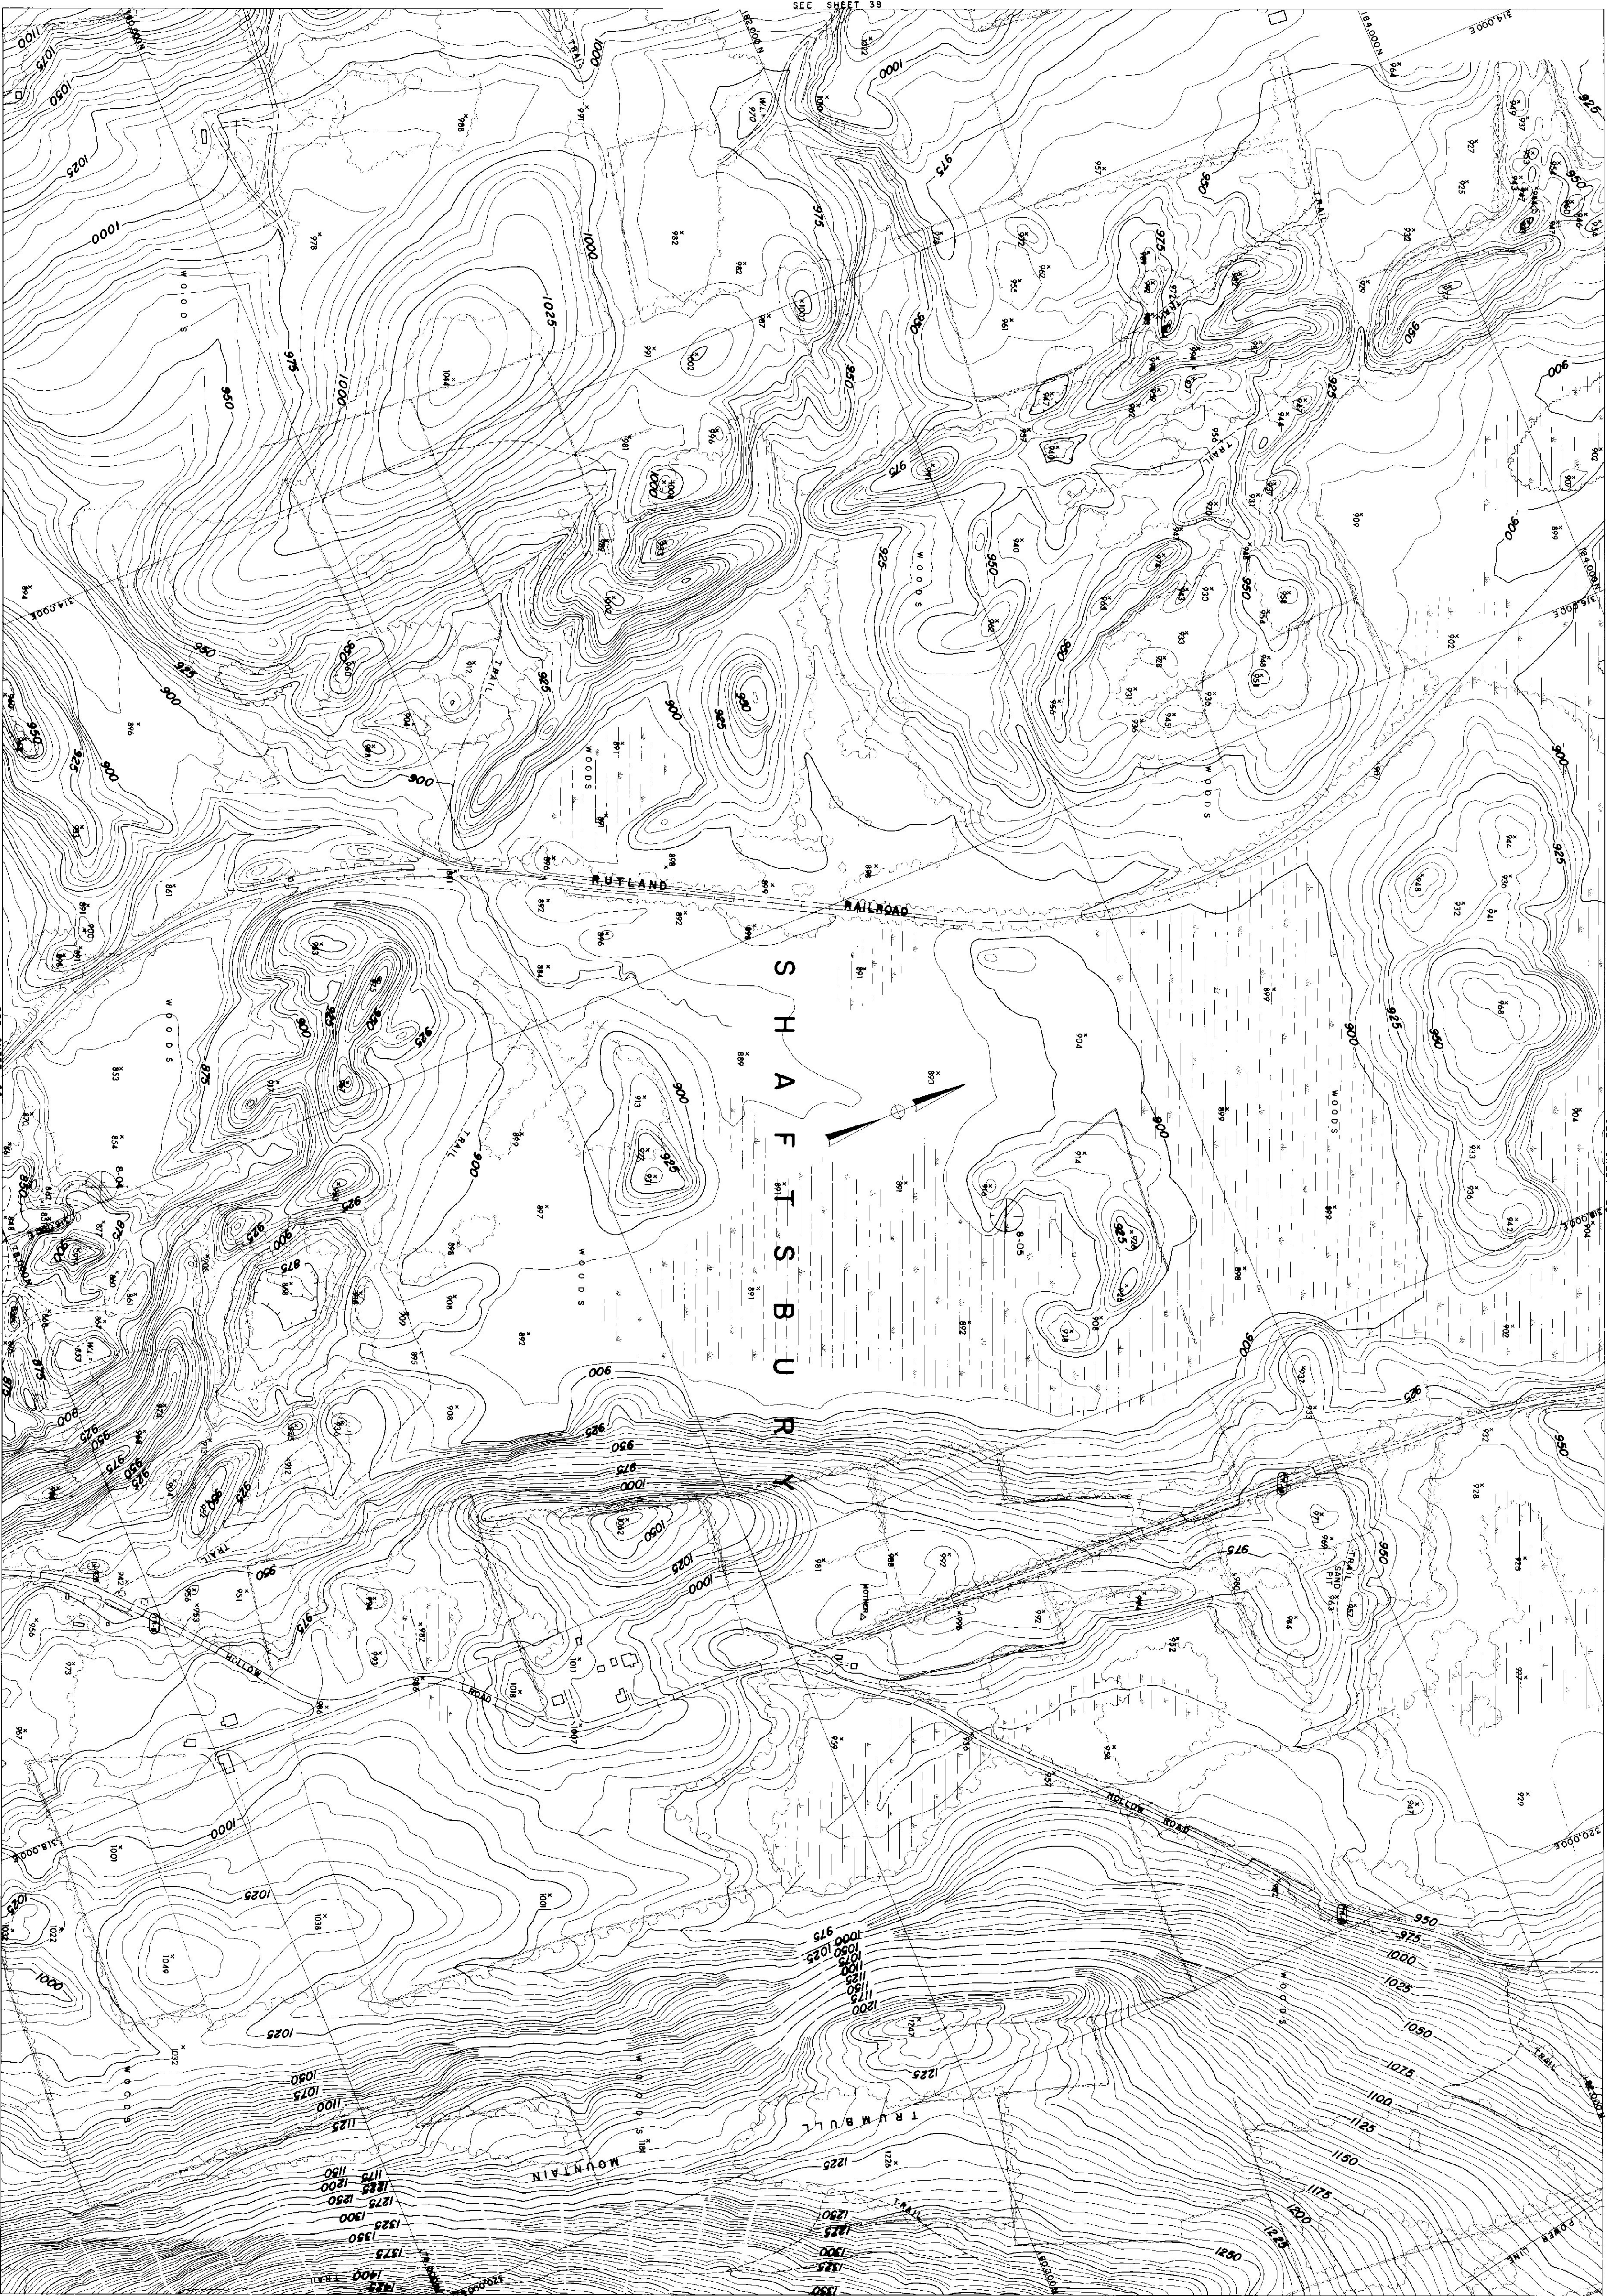

SEE SHEET 38

SEE SHEET 28

SEE SHEET 14

COMPILED BY PHOTOGRAMMETRIC METHODS
MOORE SURVEY & MAPPING CORP.
CONTROL BY VI. GEODETIC SURVEY, U.S.C.G.S. & M.S.M. CORP.

Scale: 1" = 200'
Graphic Scale: 0 200 400 600 800 FT.
DATUM: MEAN SEA LEVEL 1929
2000' GRID BASED ON VERMONT STATE PLANE COORDINATE SYSTEM
TRANSVERSE MERCATOR PROJECTION

THE STATE OF VERMONT
DEPARTMENT OF HIGHWAYS
BENNETT-SHAFTS-GLAST-ART-SUND
TOPOGRAPHIC MAP
CONTACT: AP 019-141 DATE OF PHOTOGRAPHY: 4/23/66, 5/2/66
SHEET 27 OF 39 SHEETS

265