


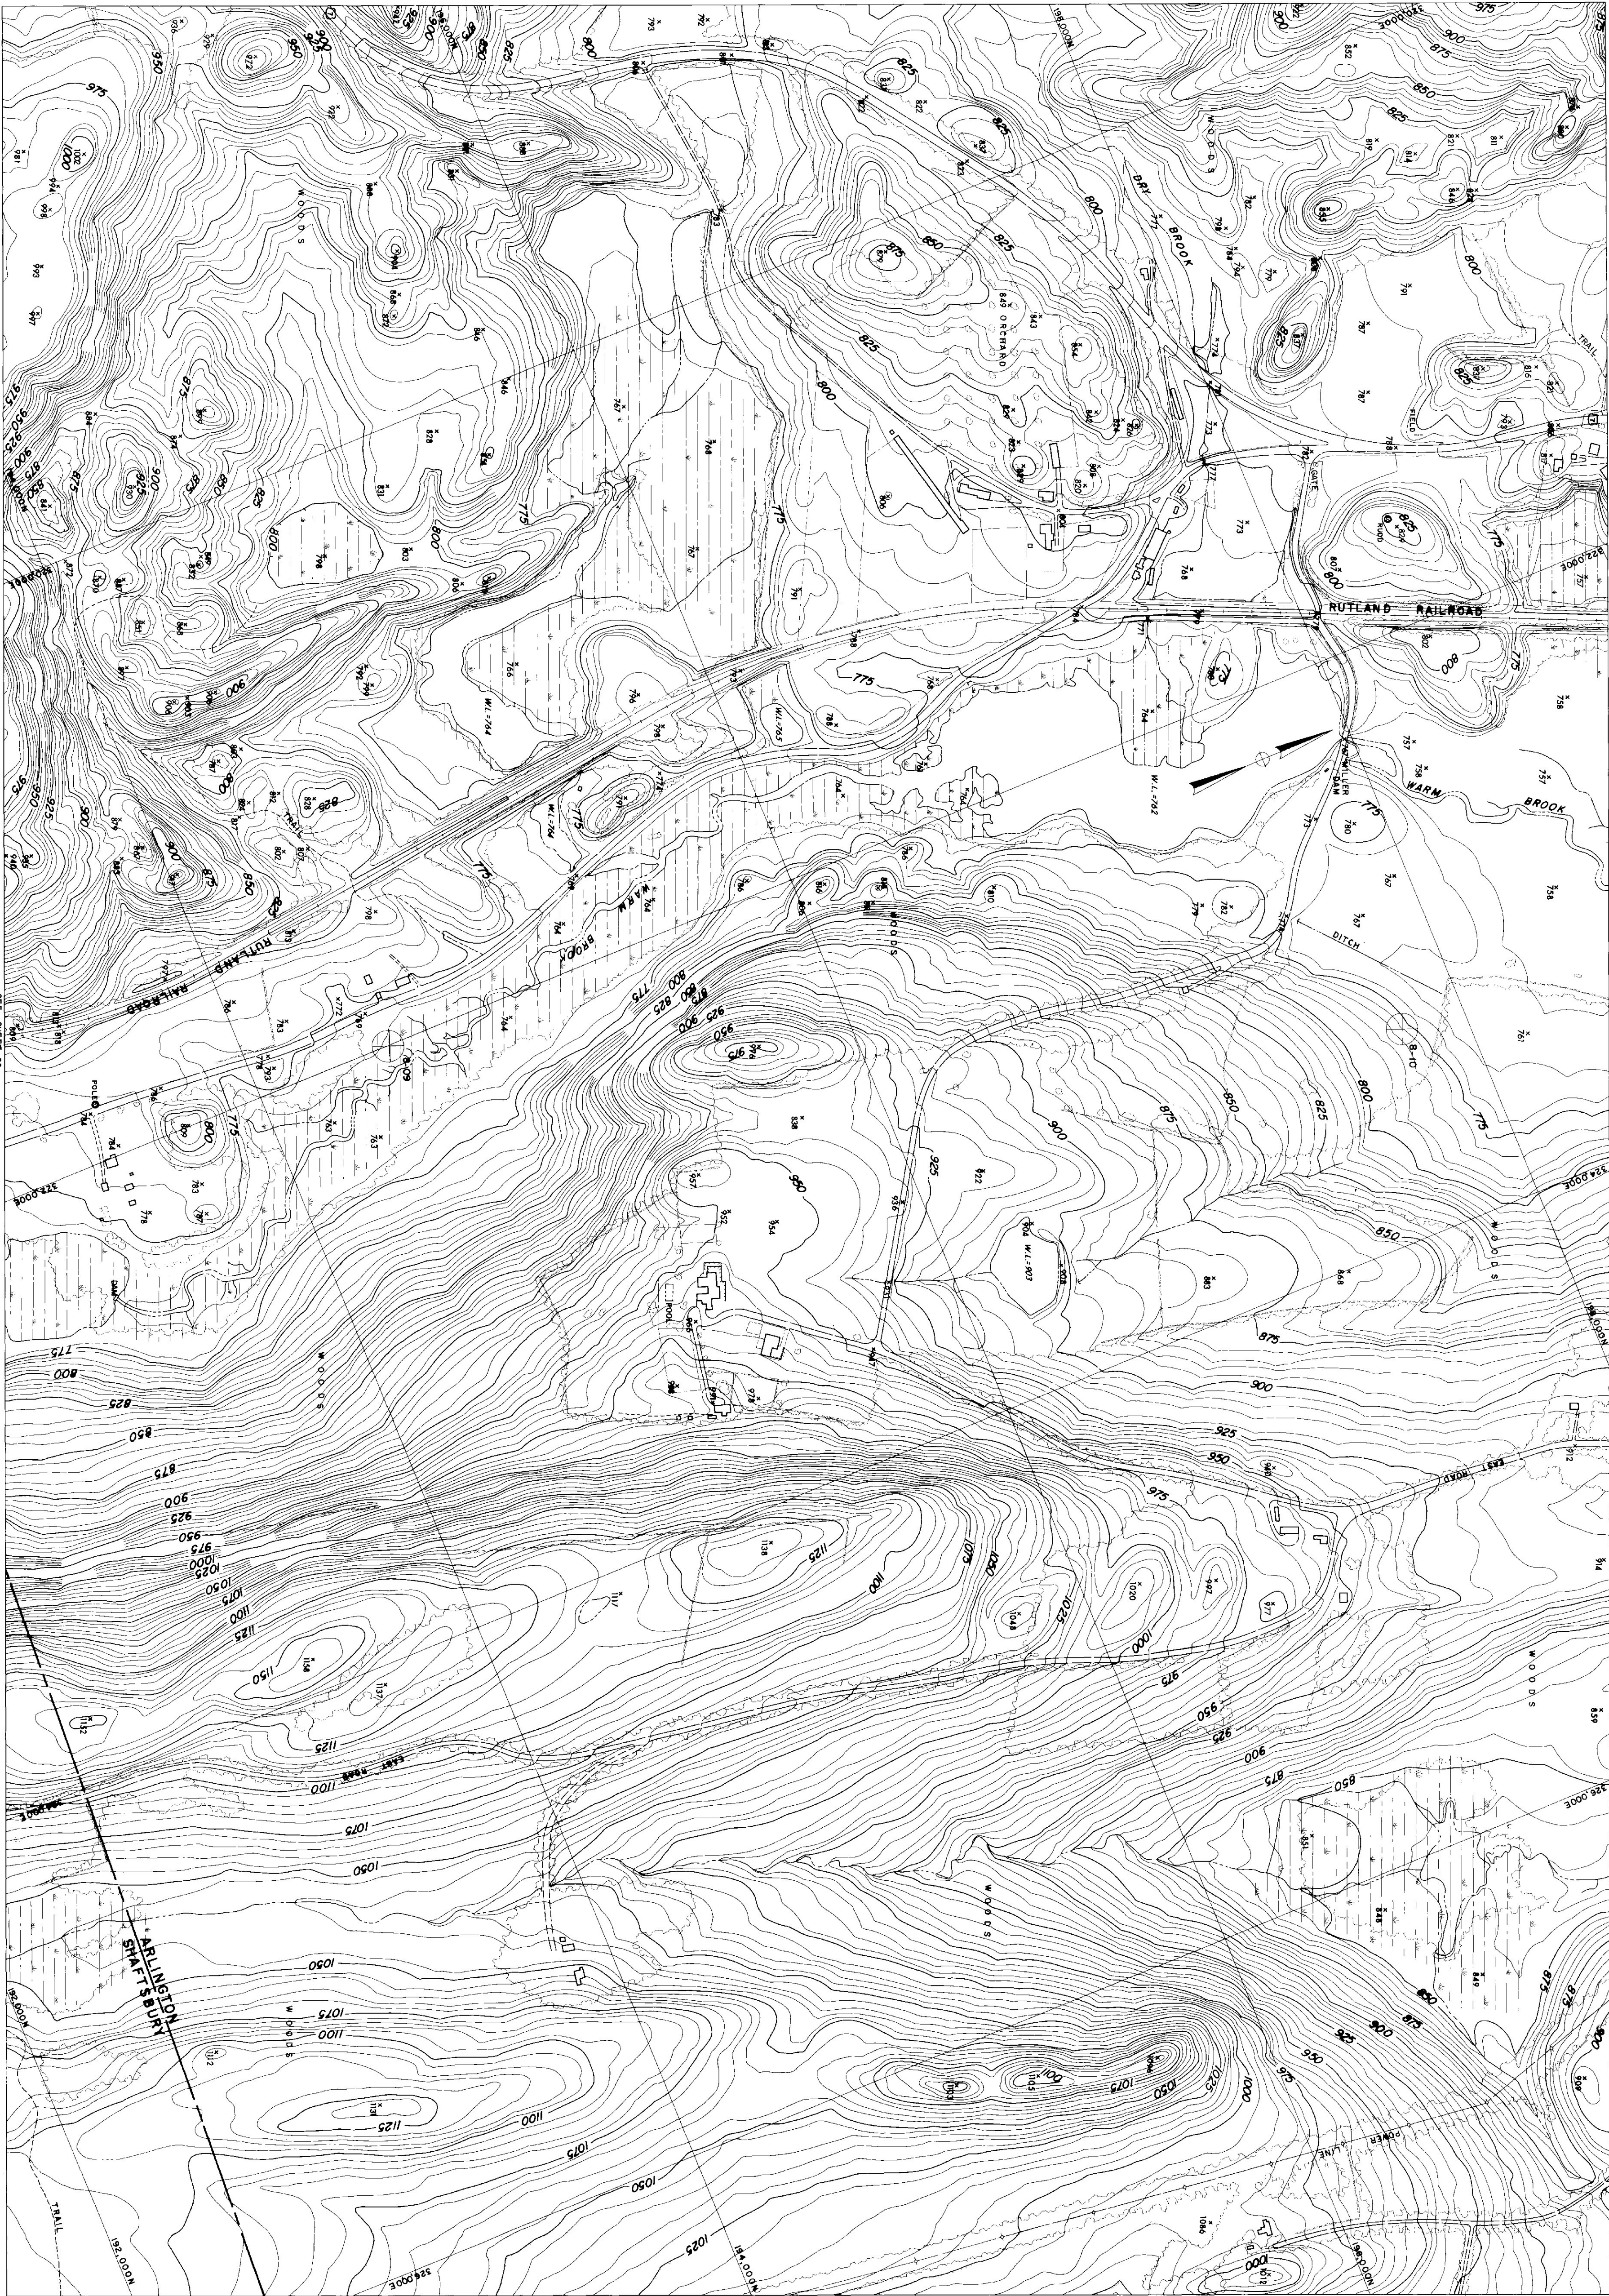

COMPILED BY PHOTOGRAMMETRIC METHODS
MOORE SURVEY & MAPPING CORP.
CONTROL BY VT. GEODETIC SURVEY, U.S.G.S. & M.S.M. CORP.

Scale: 1" = 200'
CONTOUR INTERVAL: 5'
DATUM: MEAN SEA LEVEL, 1929
2000' GRID BASED ON VERMONT STATE PLANE COORDINATE SYSTEM
TRANSVERSE MERCATOR PROJECTION

THE STATE OF VERMONT
DEPARTMENT OF HIGHWAYS
BENJ. SHAFTS-CLARK, ARL. SUND.
TOPOGRAPHIC MAP
CONTRACT AP 09-1(4) DATE OF PHOTOGRAPHY 5/2/66
SHEET 30 OF 36 SHEETS

265