


COMPILED BY PHOTOGRAMMETRIC METHODS
MOORE SURVEY & MAPPING CORP.
CONTROL BY VI GEODETIC SURVEY, U.S.C.S. & M.S.M. CORP.

Scale: 1" = 200'
CONTOUR INTERVAL, 5'
DATUM: MEAN SEA LEVEL, 1929
2000' GRID BASED ON VERMONT STATE PROJECTION
TRANSVERSE MERCATOR PROJECTION

THE STATE OF VERMONT
DEPARTMENT OF HIGHWAYS
BENning-SHAFTSBURY-GLASTBORO-SUND.
TOPOGRAPHIC MAP
CONTRACT A-03-141 DATE OF PHOTOGRAPHY 4/23/66
SHEET 35 OF 35 SHEETS

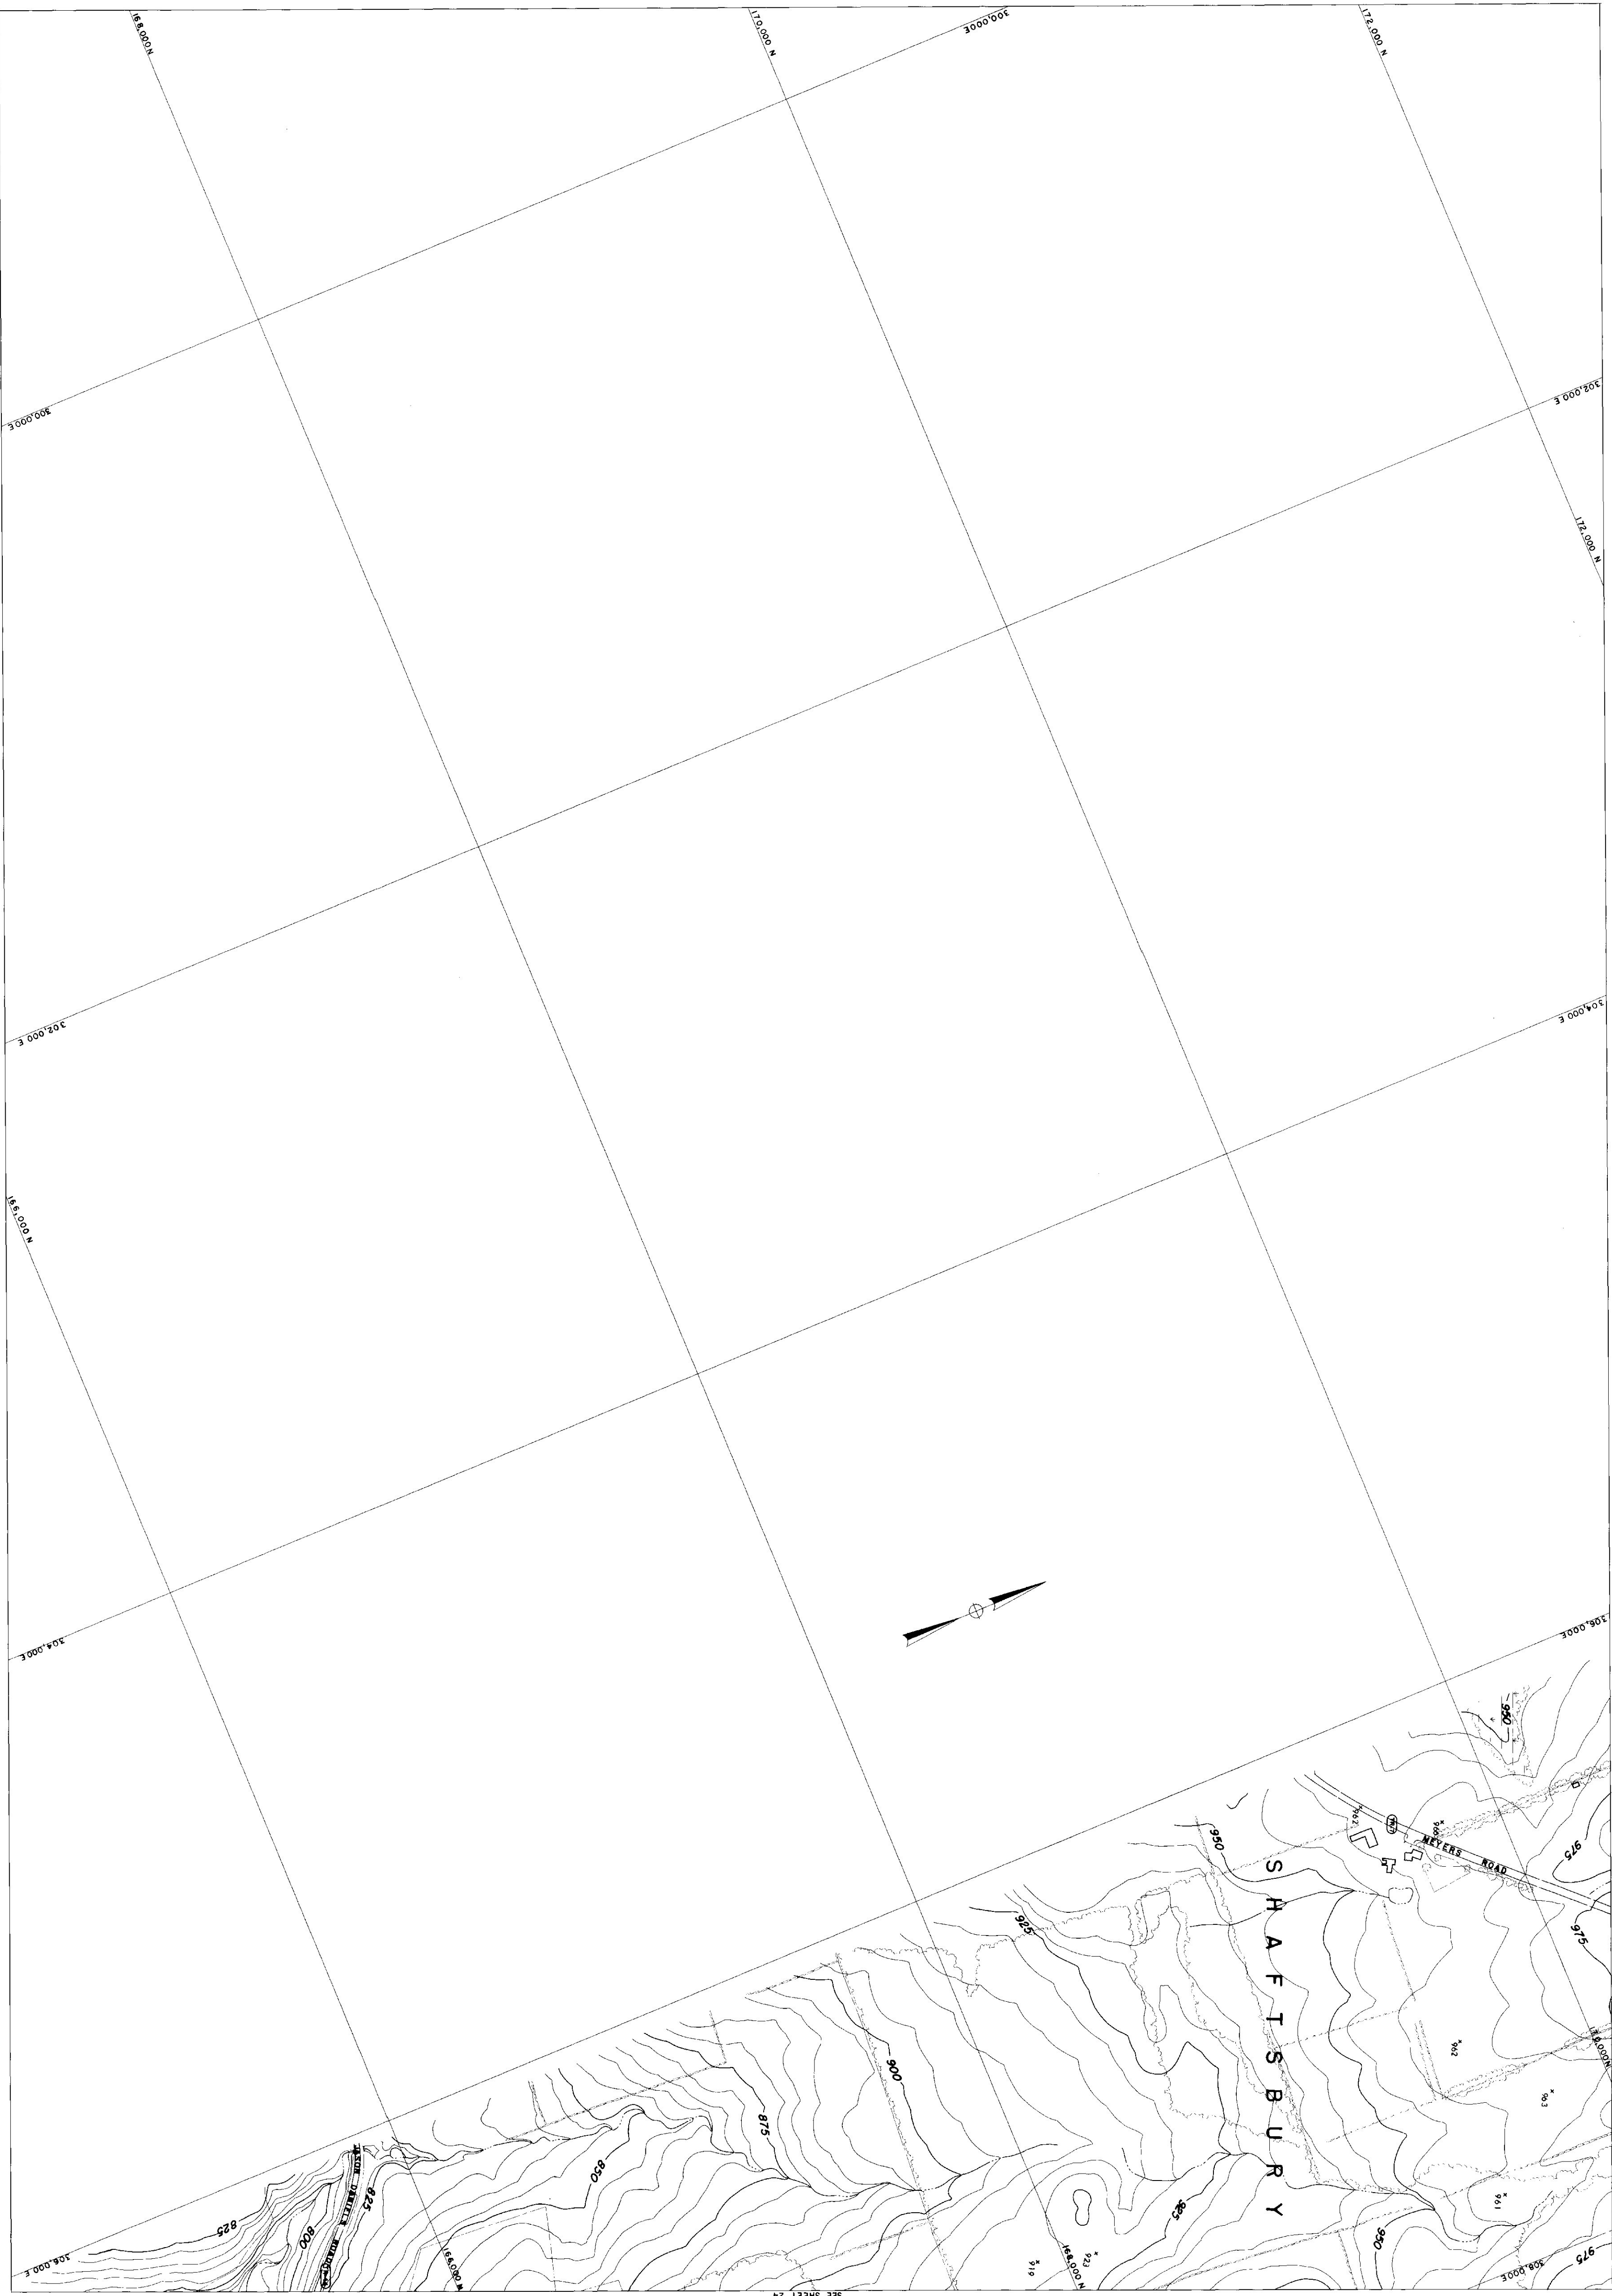

265