


BENNINGTON - SHAFTSBURY - GLASTENBURY
ARLINGTON - SUNDERLAND
CONTROL & INDEX MAP

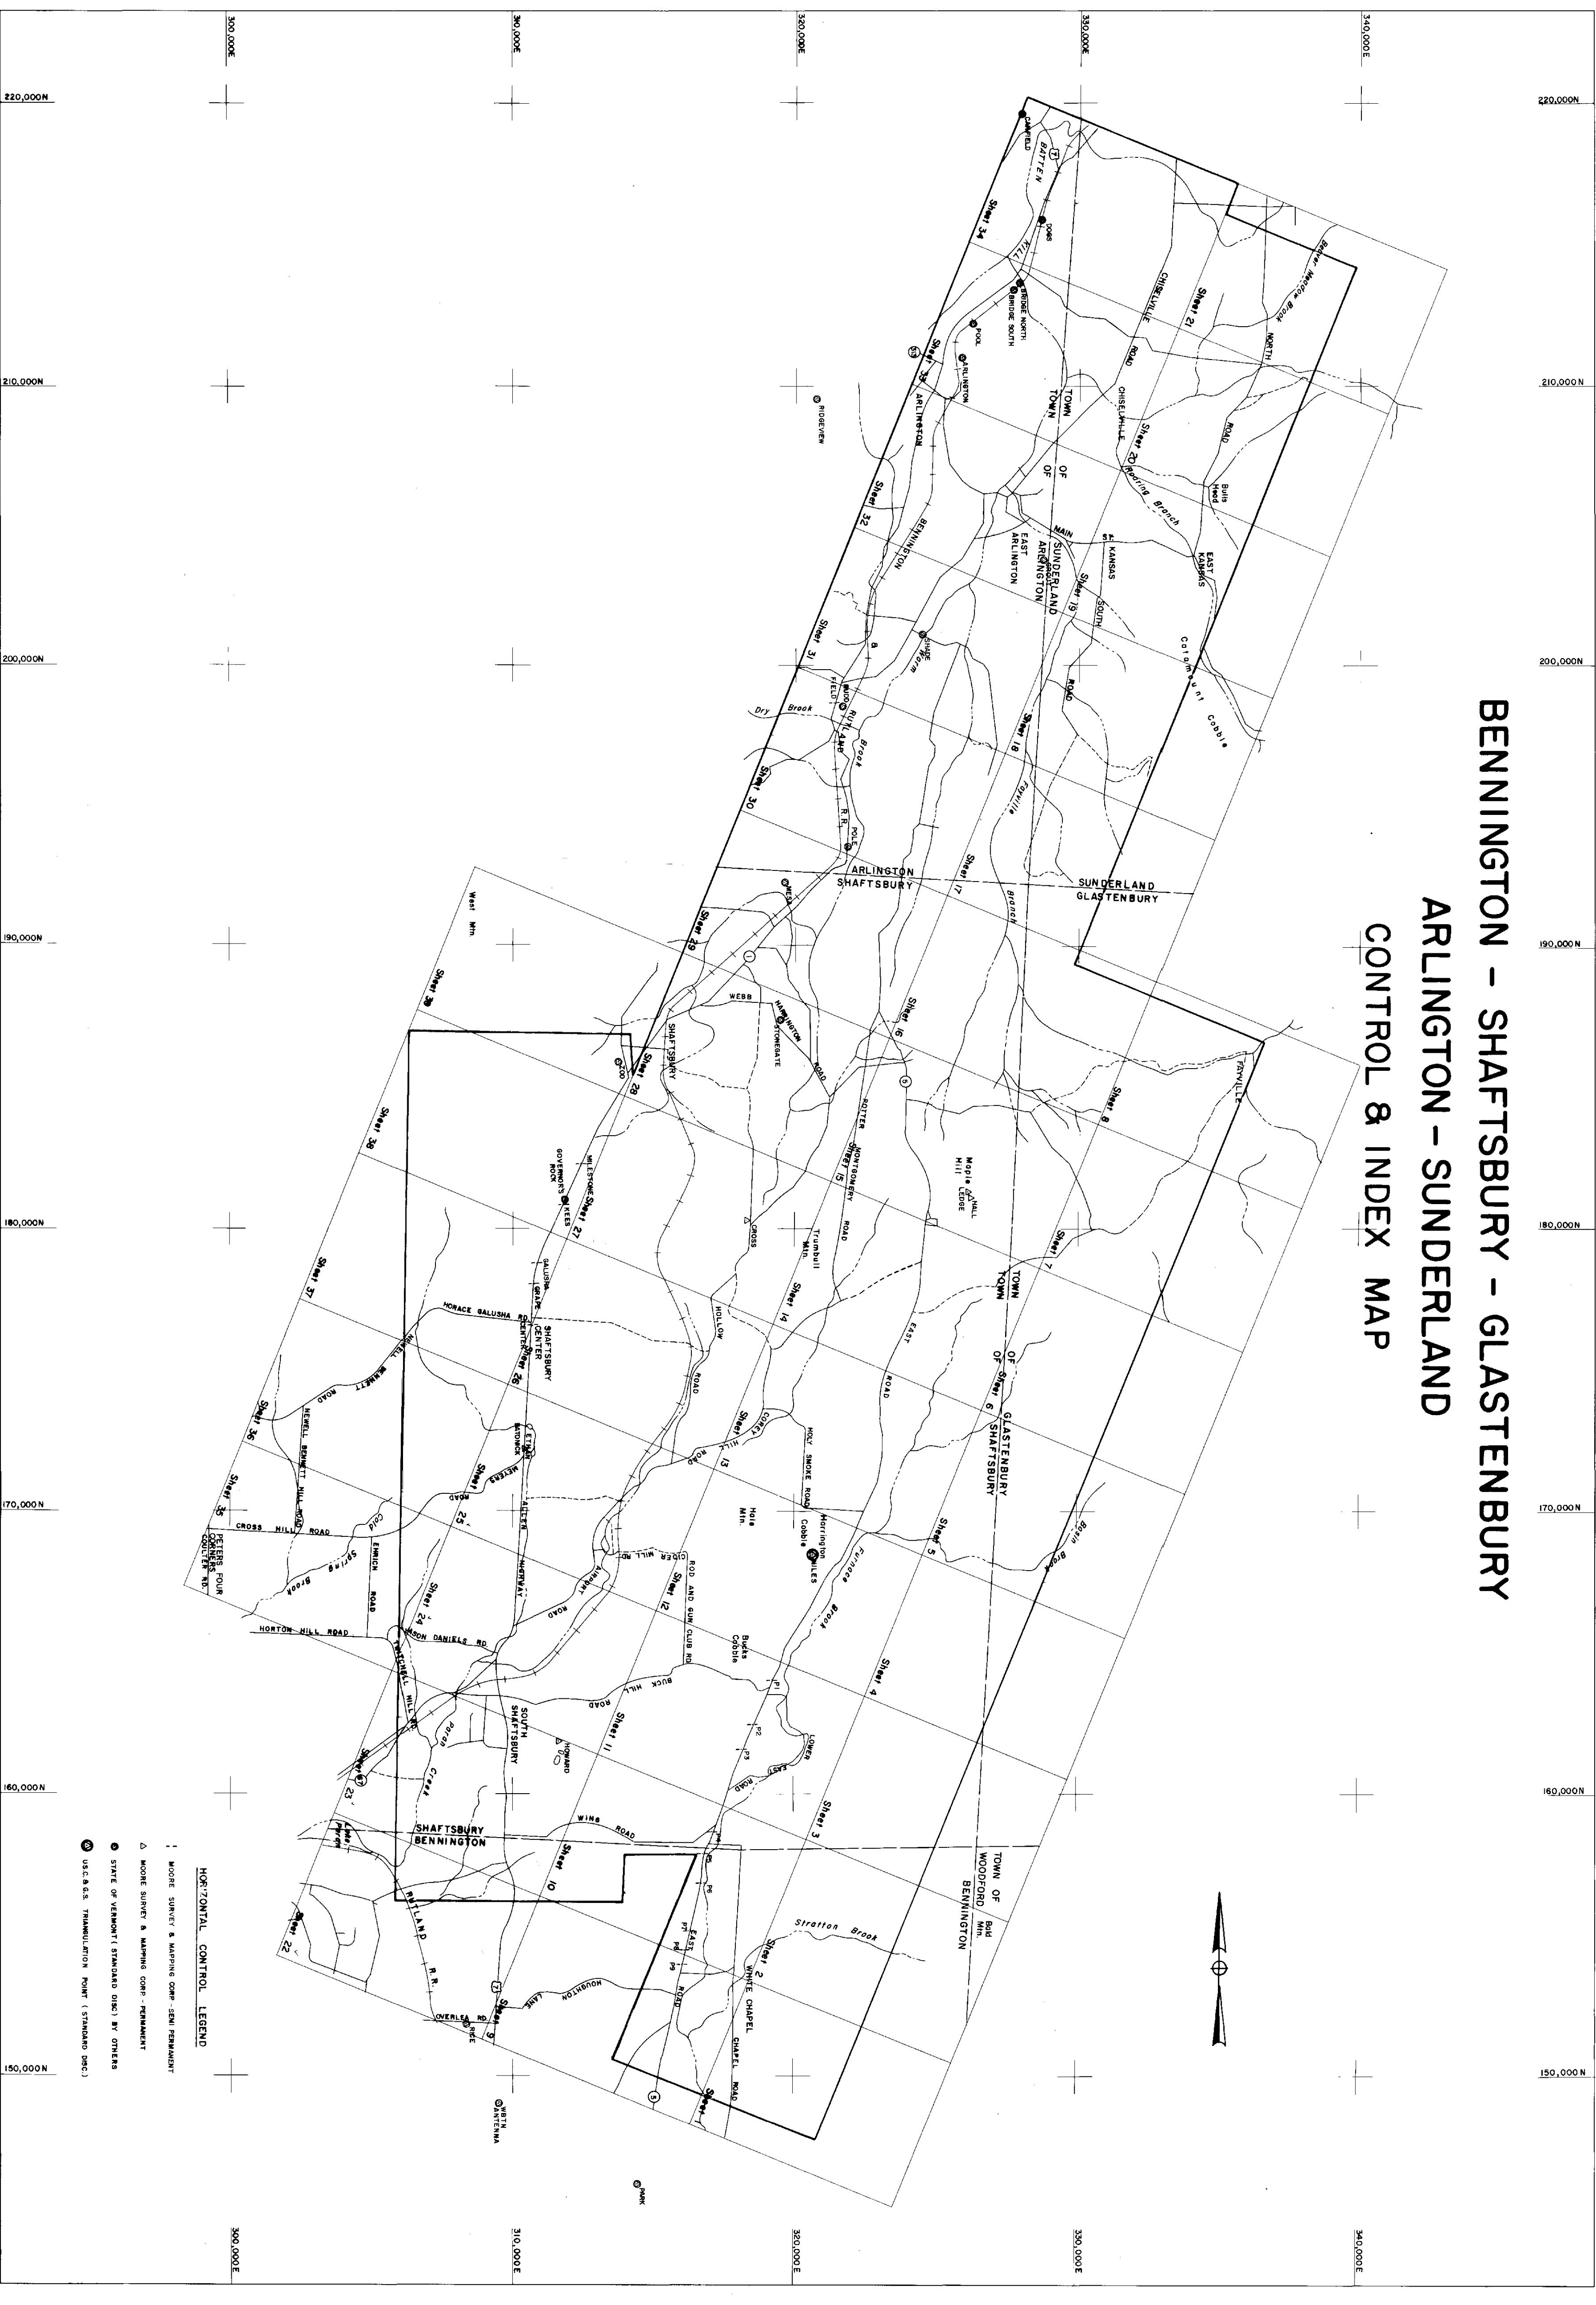

HORIZONTAL CONTROL LEGEND
MOORE SURVEY & MAPPING CORP. (S.M.) PERMANENT
MOORE SURVEY & MAPPING CORP. (S.M.) TEMPORARY
STATE OF VERMONT (STANDARD D.C.) BY OTHERS
U.S.A. & S. TRANSLUTION POINT (STANDARD D.C.)

COMPILED BY PHOTOGRAMMETRIC METHODS
MOORE SURVEY & MAPPING CORP.
CONTROL BY T. J. BOWEN, JR., SHELTON, & S. B. BOWEN, CORP.

Scale: 1" = 2000'
10,000' SWD BASED ON VERMONT STATE PLANE COORDINATE SYSTEM
TRANSVERSE MERCATOR PROJECTION

THE STATE OF VERMONT
DEPARTMENT OF HIGHWAYS
BENNINGTON - GLASTENBURY - ARLINGTON - SUNDERLAND
CONTRACT NO. 010 (1-7) DATE OF PHOTOGRAPHY: 5-1-66

265