


BENNINGTON - SHAFTSBURY - GLASTENBURY ARLINGTON - SUNDERLAND CONTROL 8 INDEX MAP

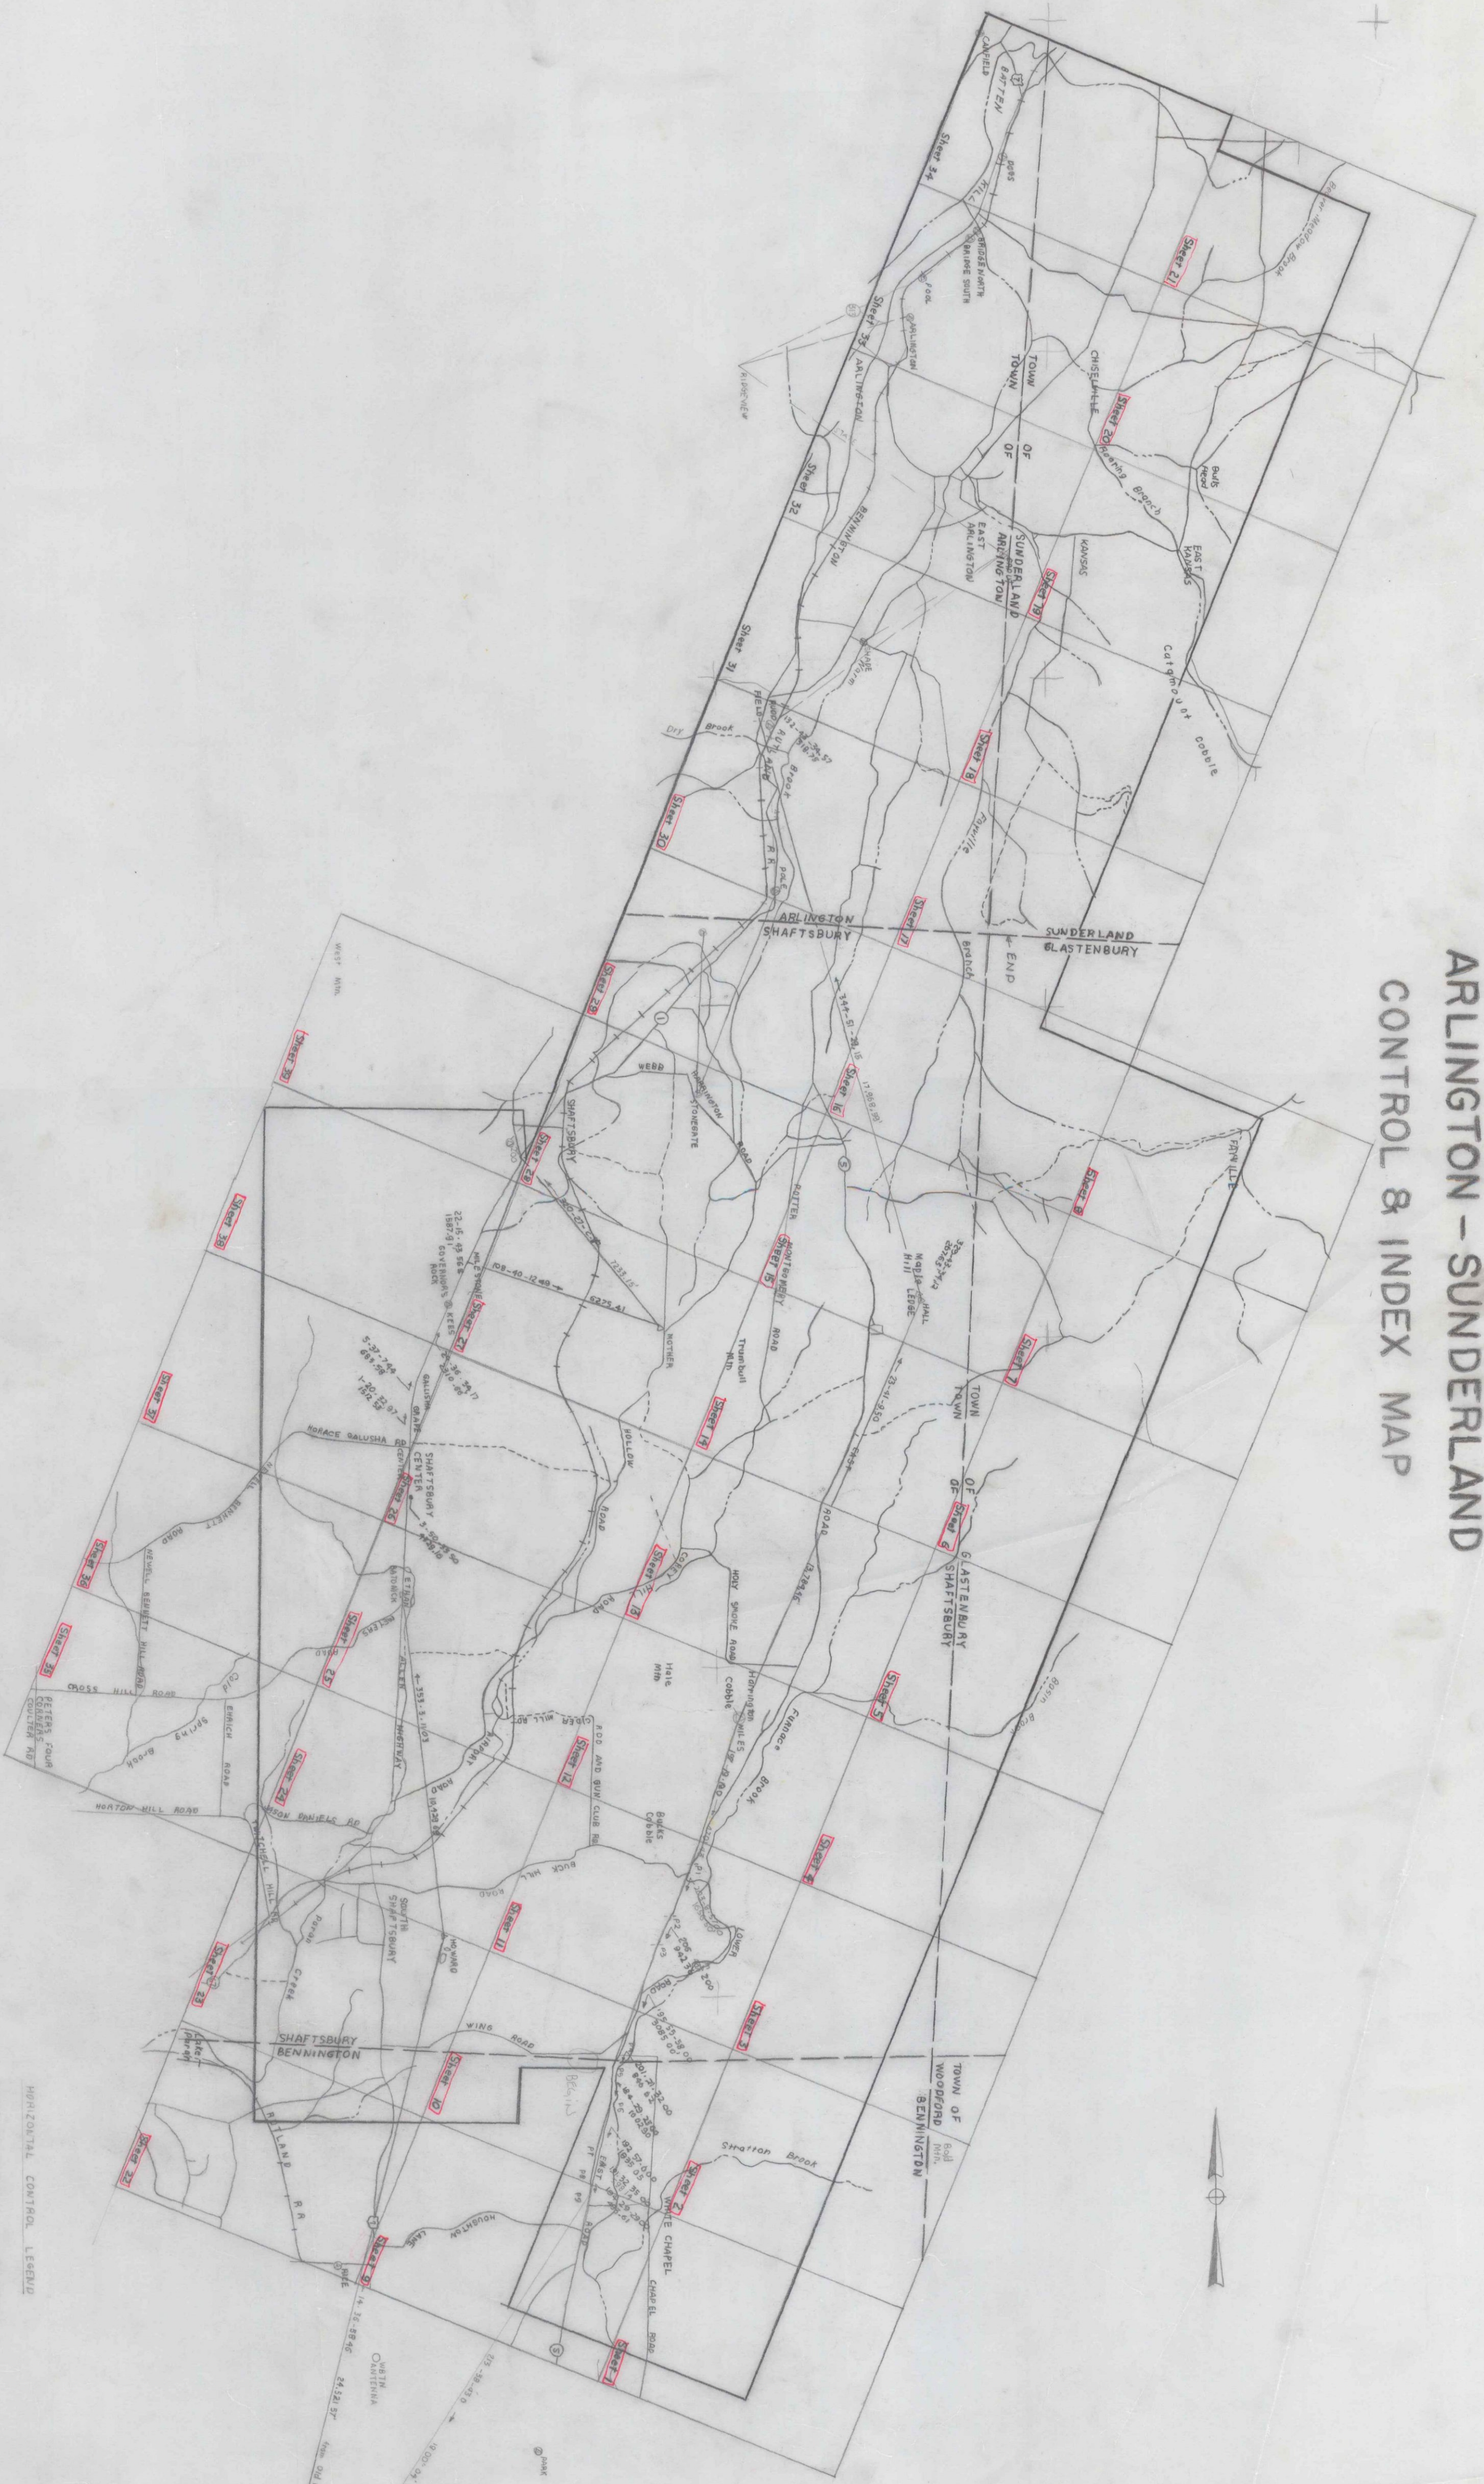

HORIZONTAL CONTROL LEGEND

- 1. MONUMENT SURVEY & MAPPING CORP. - 1958 PRESENT
- 2. MONUMENT SURVEY & MAPPING CORP. - 1958 PRESENT
- 3. STATE OF VERMONT (STANDARD BUREAU) - 1958 PRESENT
- 4. U.S. B.S. TRANSDUCTION POINT (STANDARD BUREAU)

100,000

200,000

N 000 012

N 000 012

170,000

160,000

150,000

COMPILED BY PHOTOGRAMMETRIC METHODS
MONUMENT SURVEY & MAPPING CORP.
CONTROL BY VERMONT SURVEY U.S.G.S. & W.S.M. CORP.

Scale 1" = 2000'
3000 2000 1000 0 1000 2000 3000
Feet
10000 8000 6000 4000 2000 0 2000 4000 6000 8000 10000
Meters
TRANSVERSE MERCATOR PROJECTION

THE STATE OF VERMONT
DEPARTMENT OF HIGHWAYS
BENNINGTON - GLASTENBURY - SUNDERLAND
ARLINGTON - SHAFTSBURY
DATE OF PHOTOGRAPHY: 5/2/68