


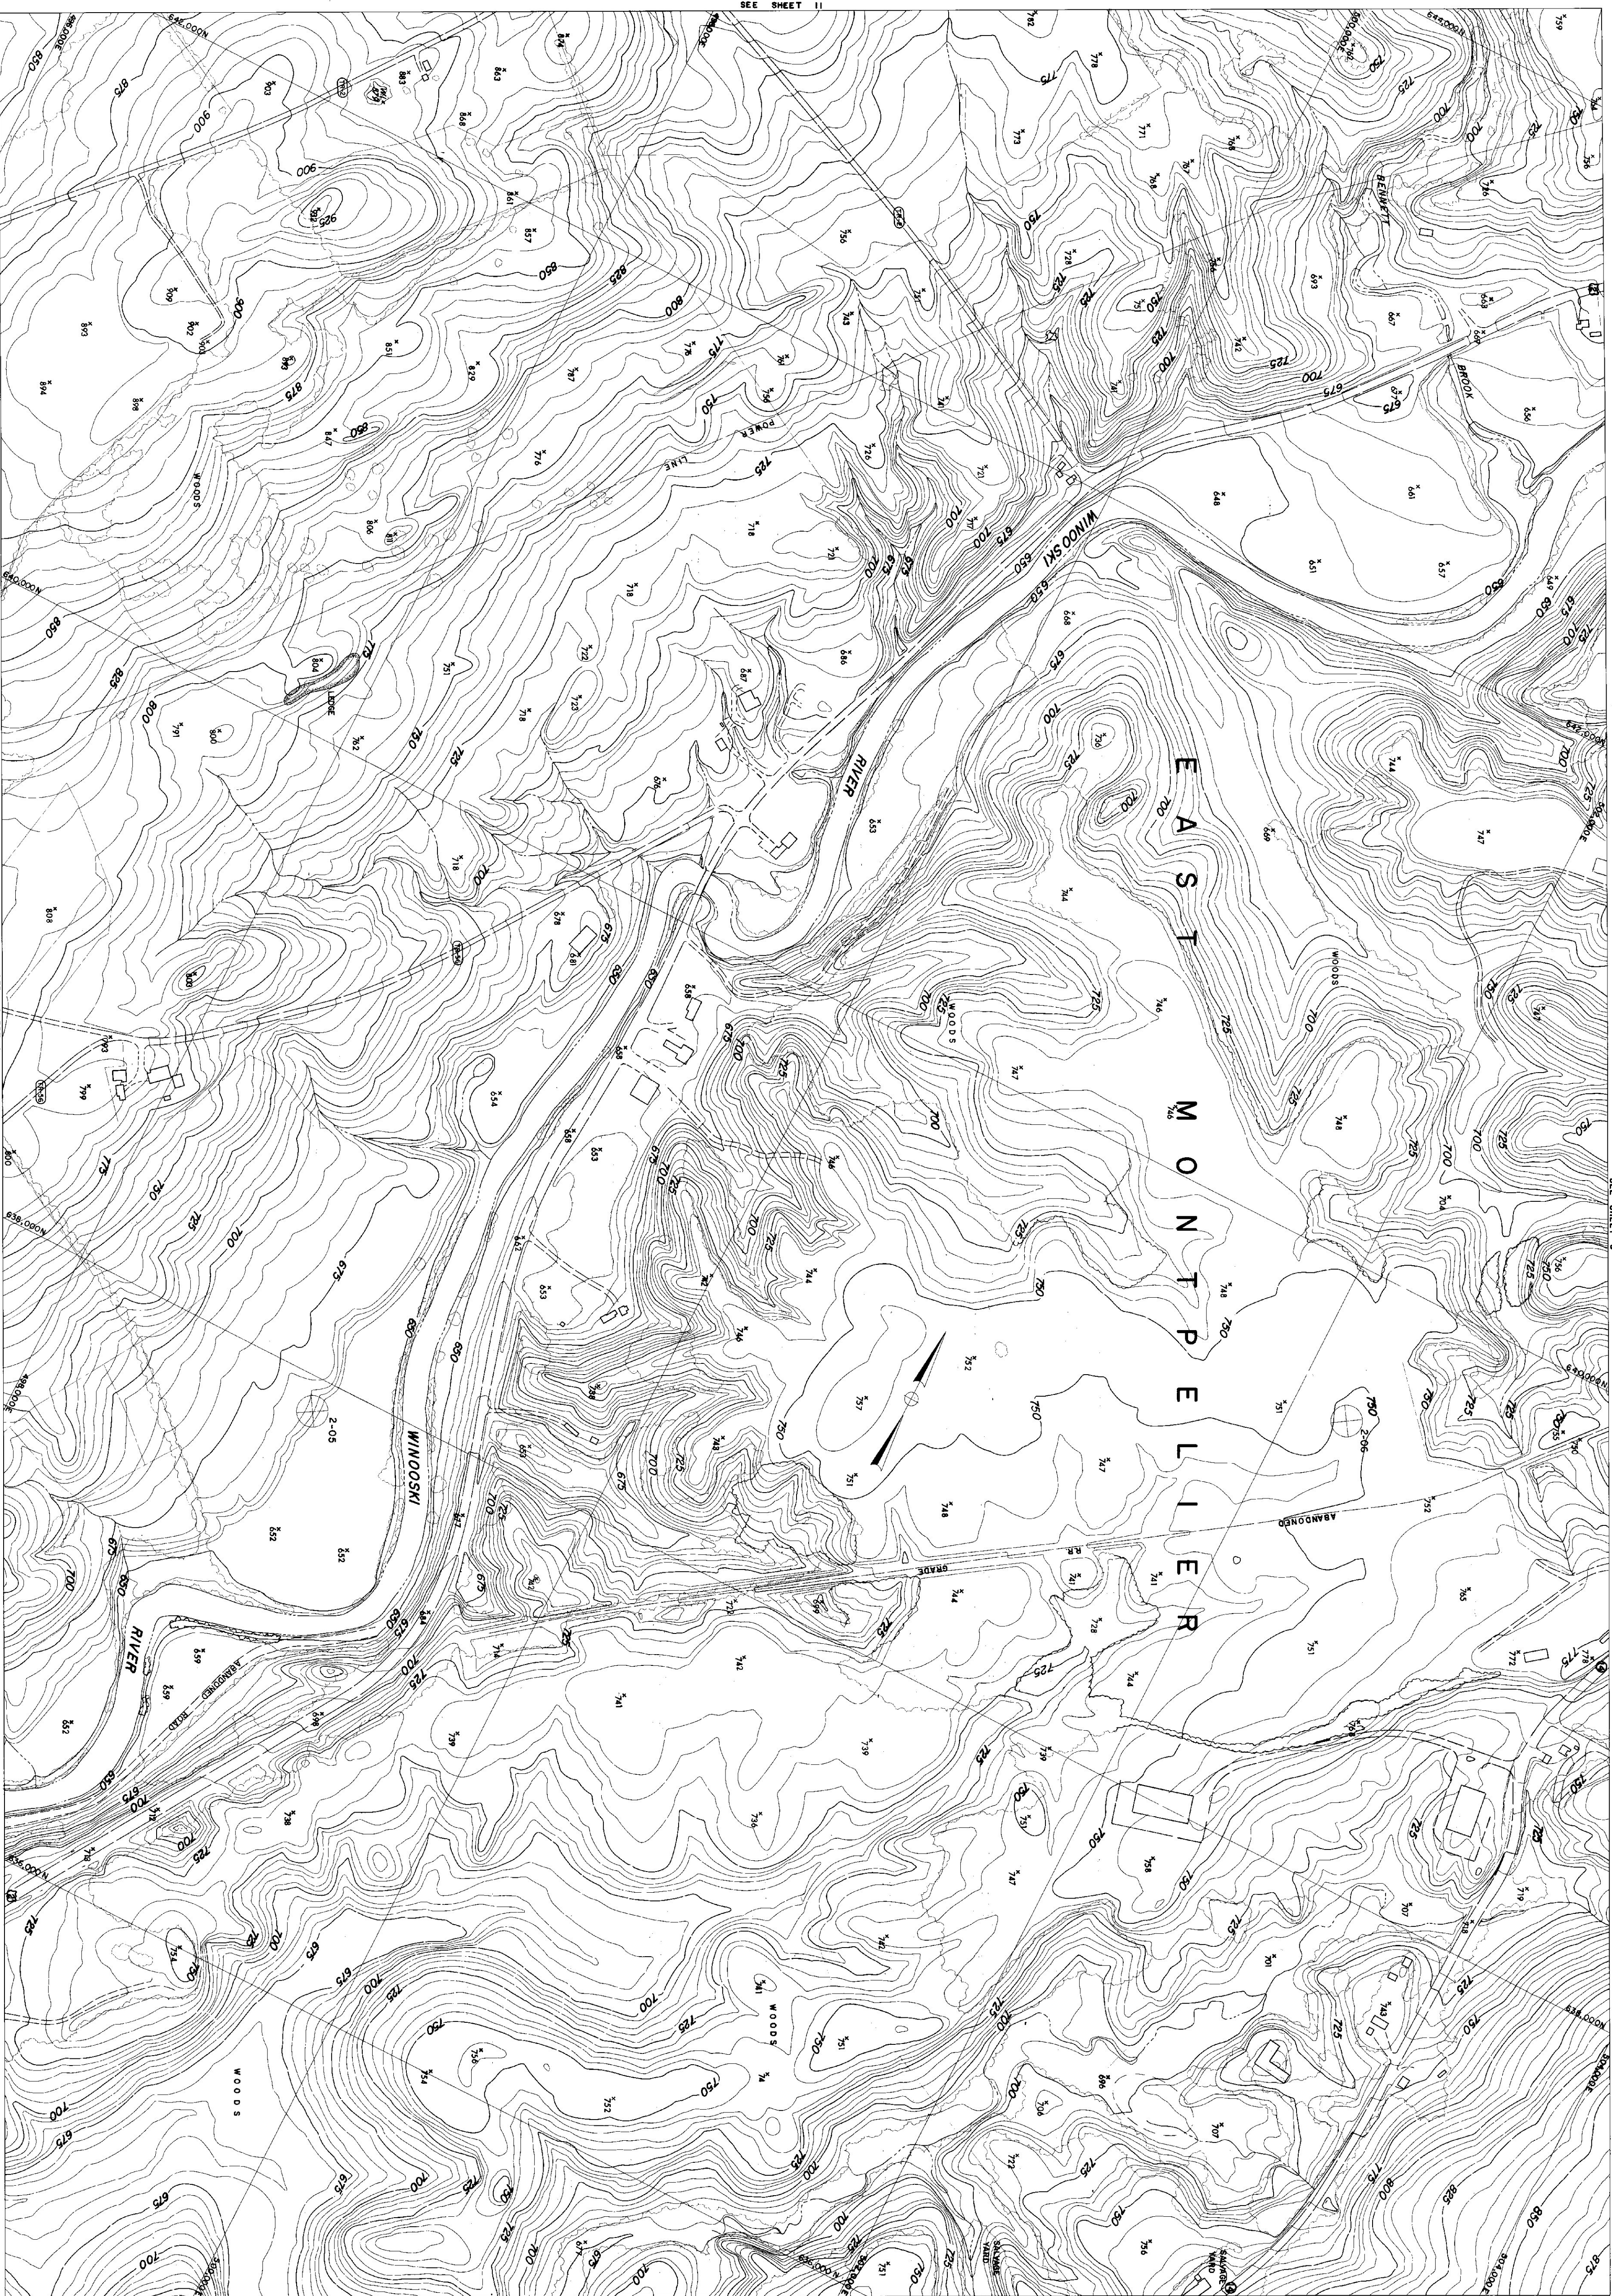

SEE SHEET 11

SEE SHEET 5

COMPILED BY PHOTOGRAMETRIC METHODS
MOORE SURVEY & MAPPING CORP.
CONTROL BY VT. GEODETIC SURVEY, USCGS & M&BWM CORP.

Scale 1:2400
CONTINUOUS INTERVAL 2'
DATUM: MEAN SEA LEVEL 1929
2000' GRID BASED ON VERMONT STATE PLANE COORDINATE SYSTEM
TRANSVERSE MERCATOR PROJECTION

THE STATE OF VERMONT
DEPARTMENT OF HIGHWAYS
MONTPELIER-E-MONTPELIER-BERLIN
PLAIN-MARSH-CABOT-DANVILLE
TOPOGRAPHIC MAP
CONTRACT 2-67 DATE OF PHOTOGRAPHY: 5/15/67
SHEET 5 OF 44 SHEETS

266