


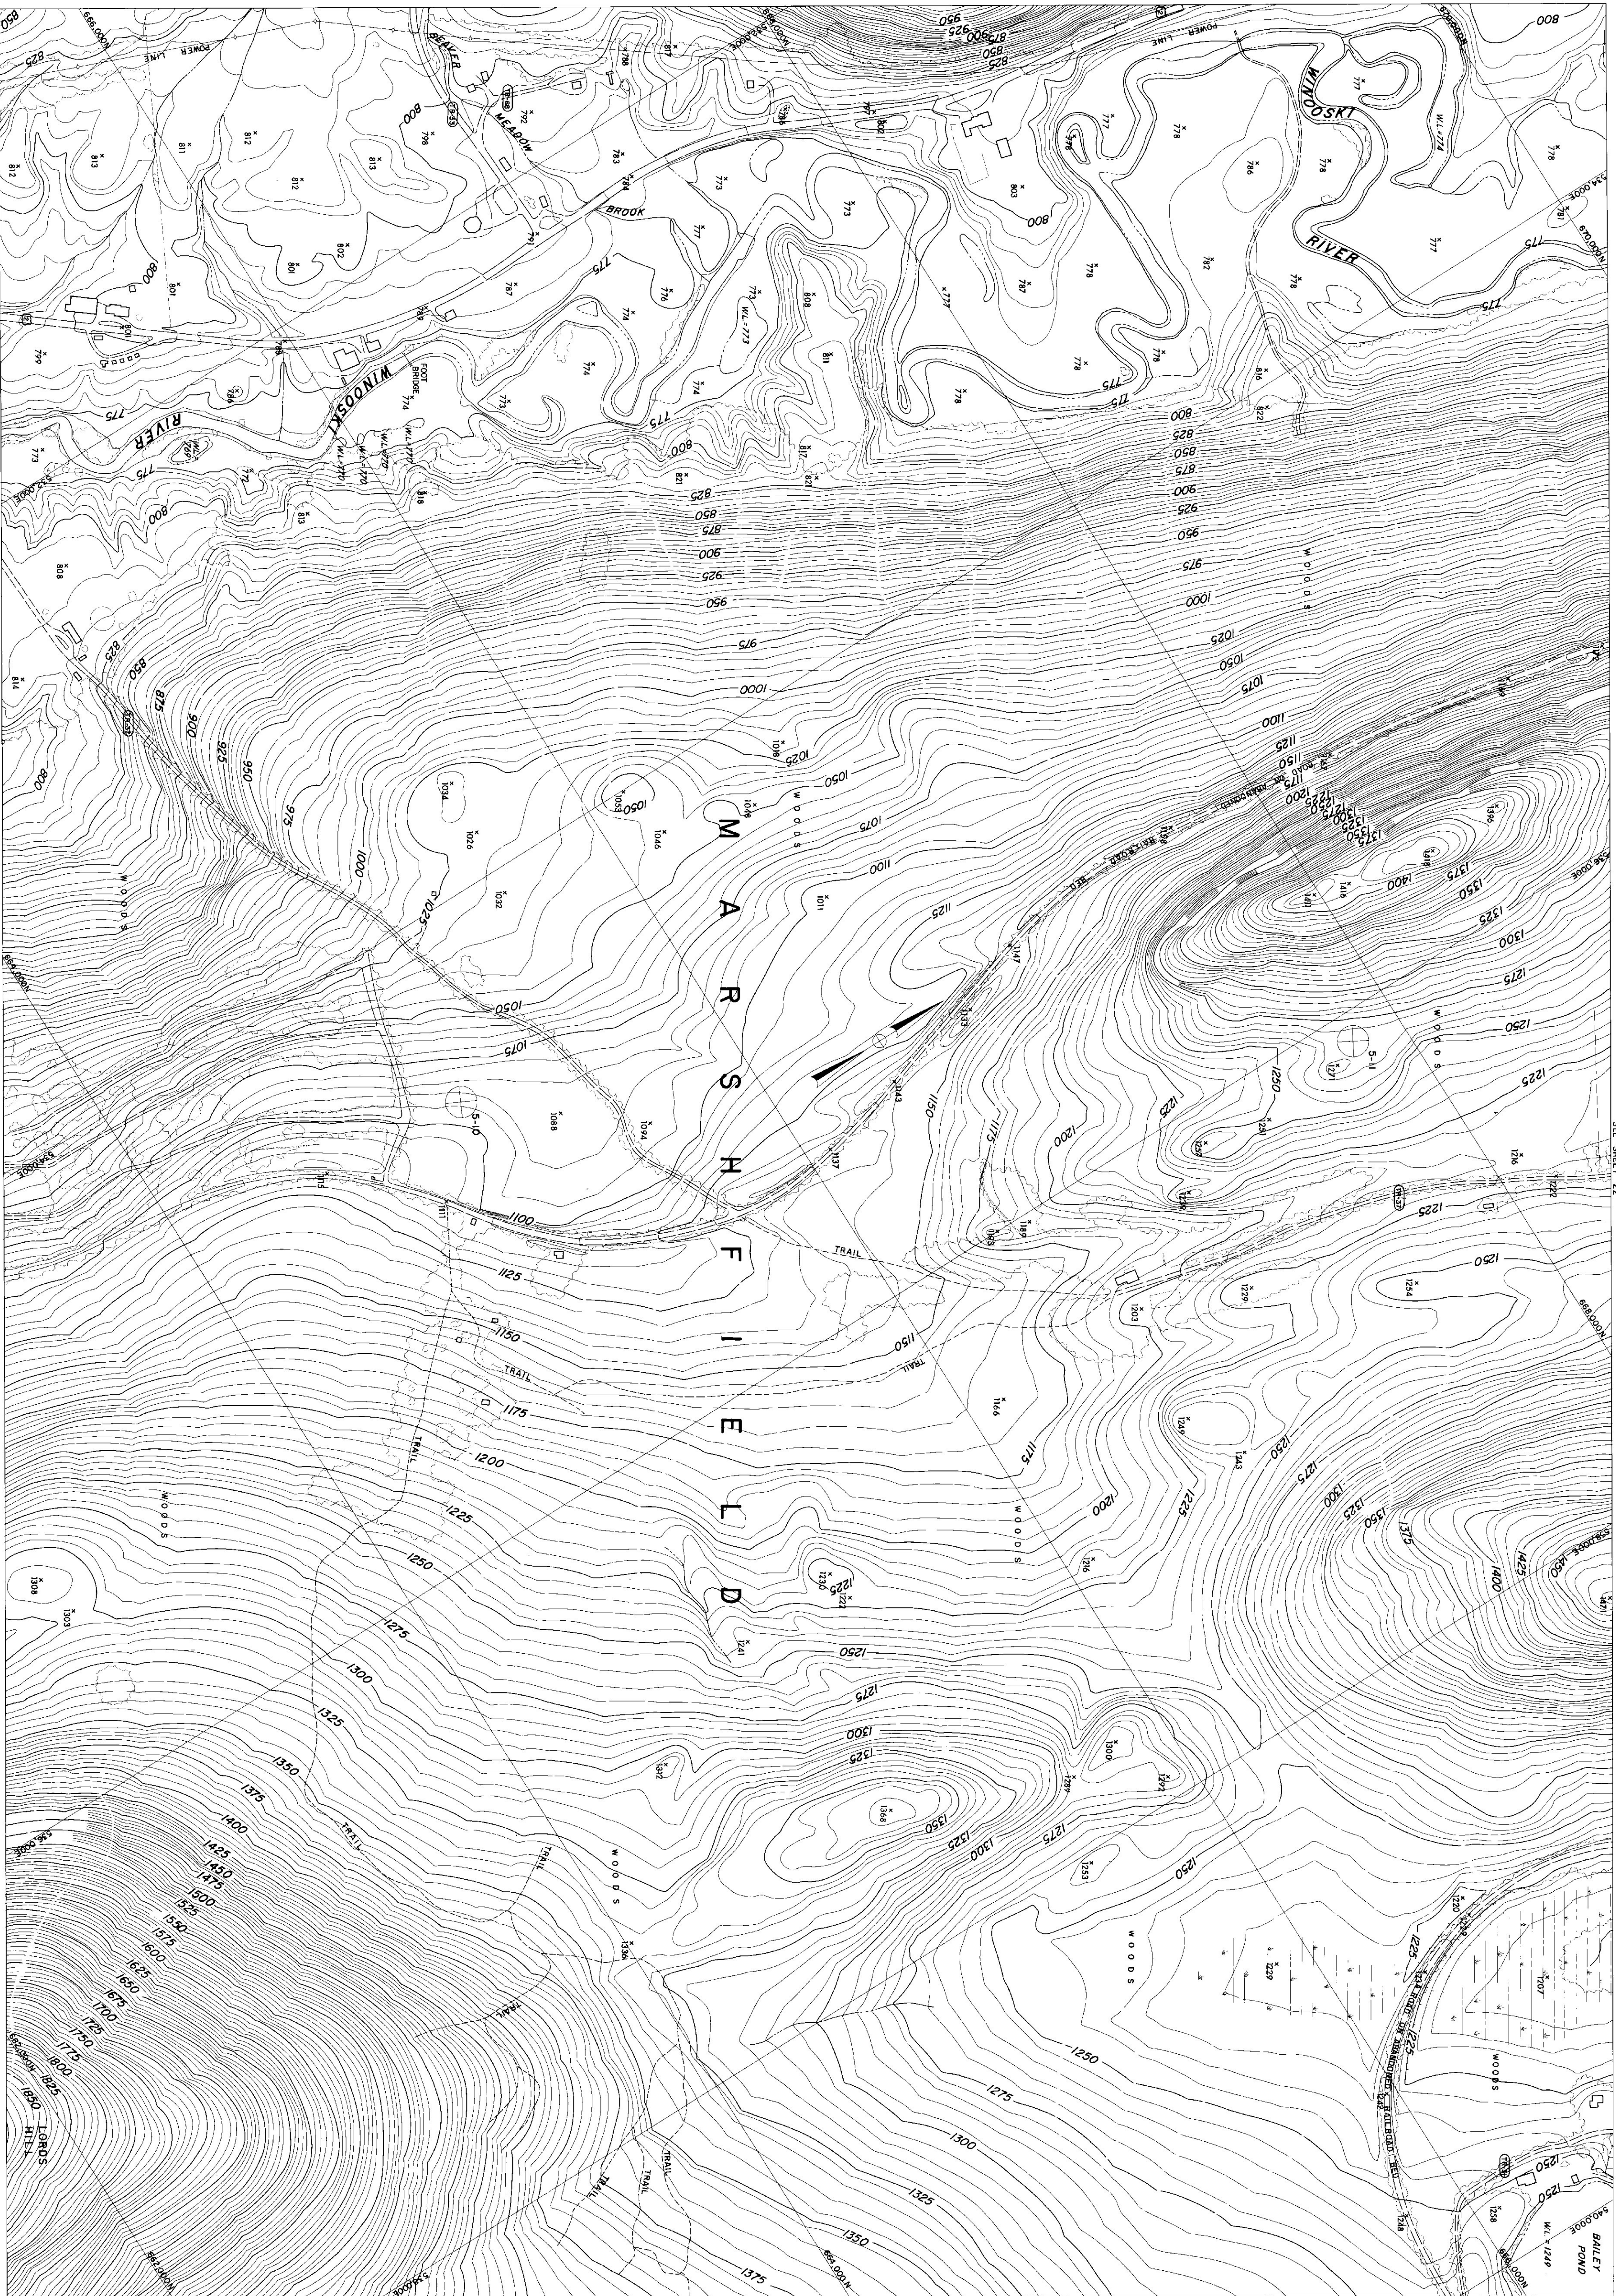

COMPILED BY PHOTOGRAMETRIC METHODS
MOORE SURVEY & MAPPING CORP.
CONTROL BY VT. GEODETIC SURVEY, U.S.C. & S. & M.S.M. CORP.

SCALE: 1" = 2400'
CONTOUR INTERVAL: 5'
DATUM: MEAN SEA LEVEL 1929
2000' GRID BASED ON VERMONT STATE PLANE COORDINATE SYSTEM
TRANSVERSE MERCATOR PROJECTION

SEE SHEET 20

SEE SHEET 22

THE STATE OF VERMONT
DEPARTMENT OF HIGHWAYS
MONTPELIER - E. MONTPELIER - BERLIN
PLAIN - MARSH - CAROL - DANVILLE
1000' ELEVATION
CONTRACT 2-87 DATE OF PHOTOGRAPHY: 5/23/87 5/29/87
SHEET 2 OF 44 SHEETS

236