


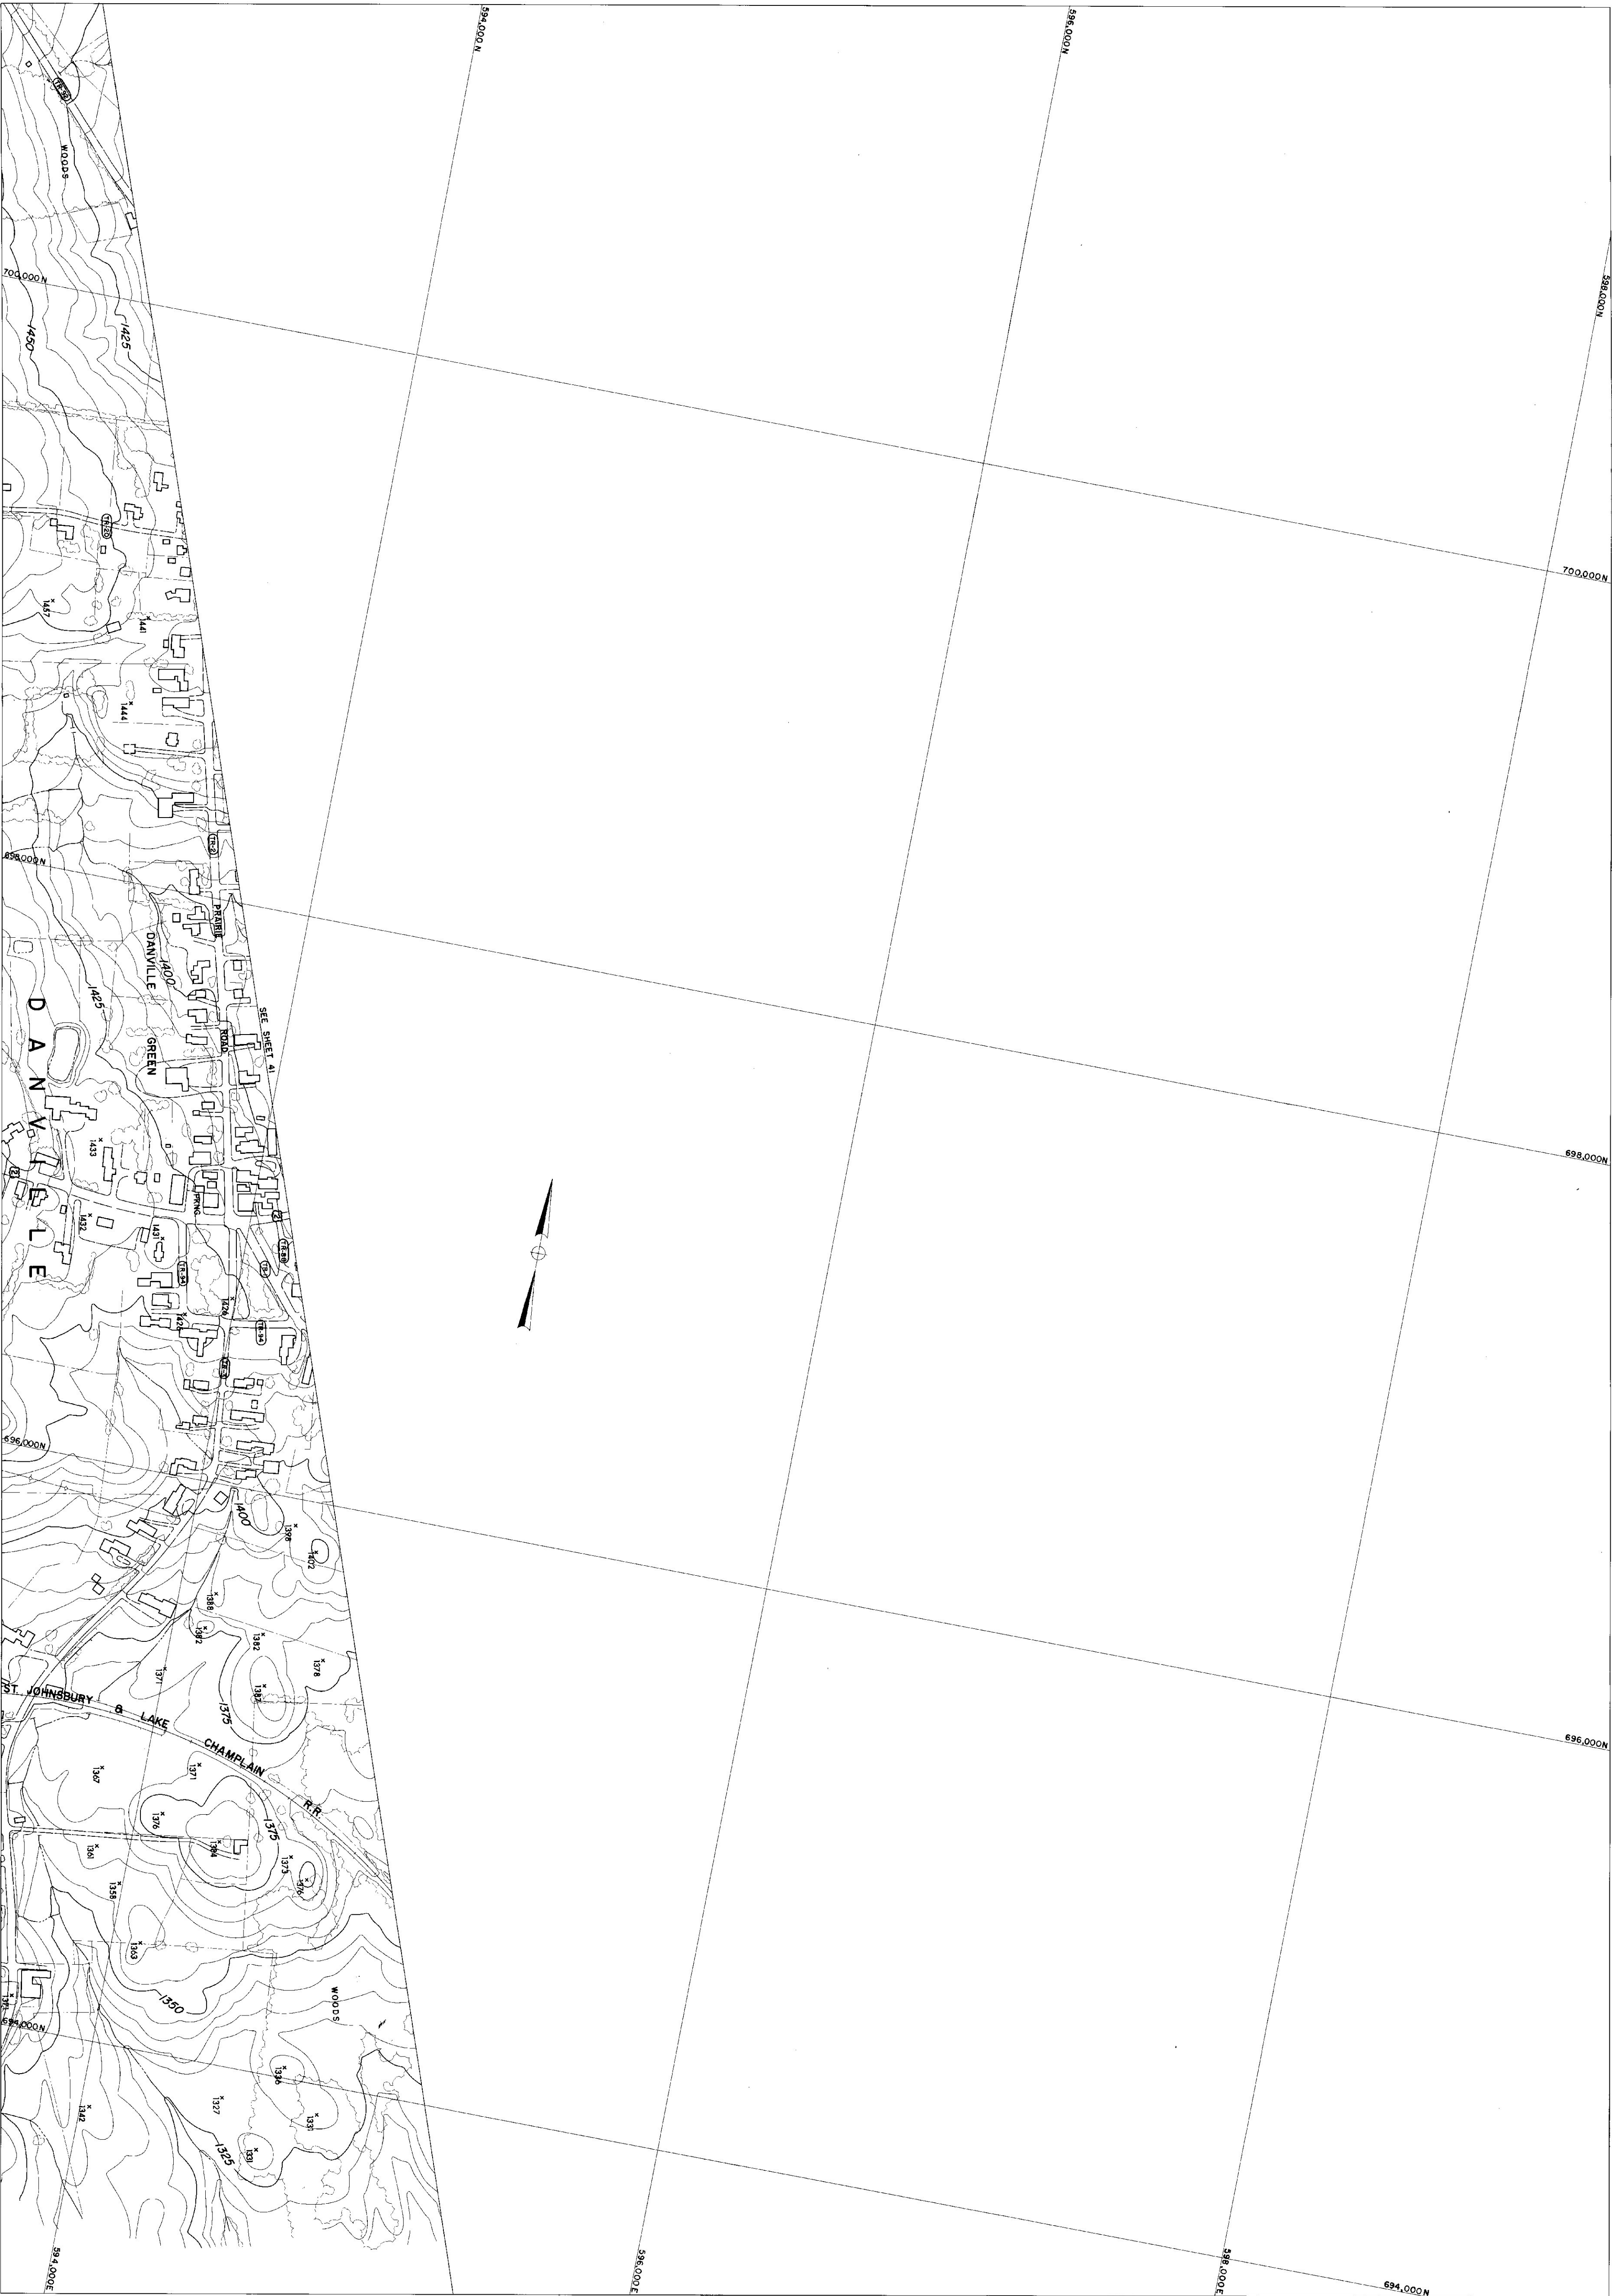

COMPILED BY PHOTOGRAMMETRIC METHODS
MOORE SURVEY & MAPPING CORP.
CONTROL BY VI. GEODETIC SURVEY, U.S.C.G.S. & M.S.M. CORP.

Scale 1 : 2400
CONTOUR INTERVAL, 5
DATUM: MEAN SEA LEVEL, 1929
2000' GRID BASED ON VERMONT STATE PLANE COORDINATE SYSTEM
TRANSVERSE MERCATOR PROJECTION

SEE SHEET 39

SEE SHEET 41

THE STATE OF VERMONT
DEPARTMENT OF HIGHWAYS
MONTPELIER-E. MONTPELIER-BERLIN
PLAIN-MONTPELIER-BERLIN
ROADS
CONTRACT 2-67 DATE OF PHOTOGRAPHY: 5/13/67 5/29/67
SHEET 40 OF 44 SHEETS

266