


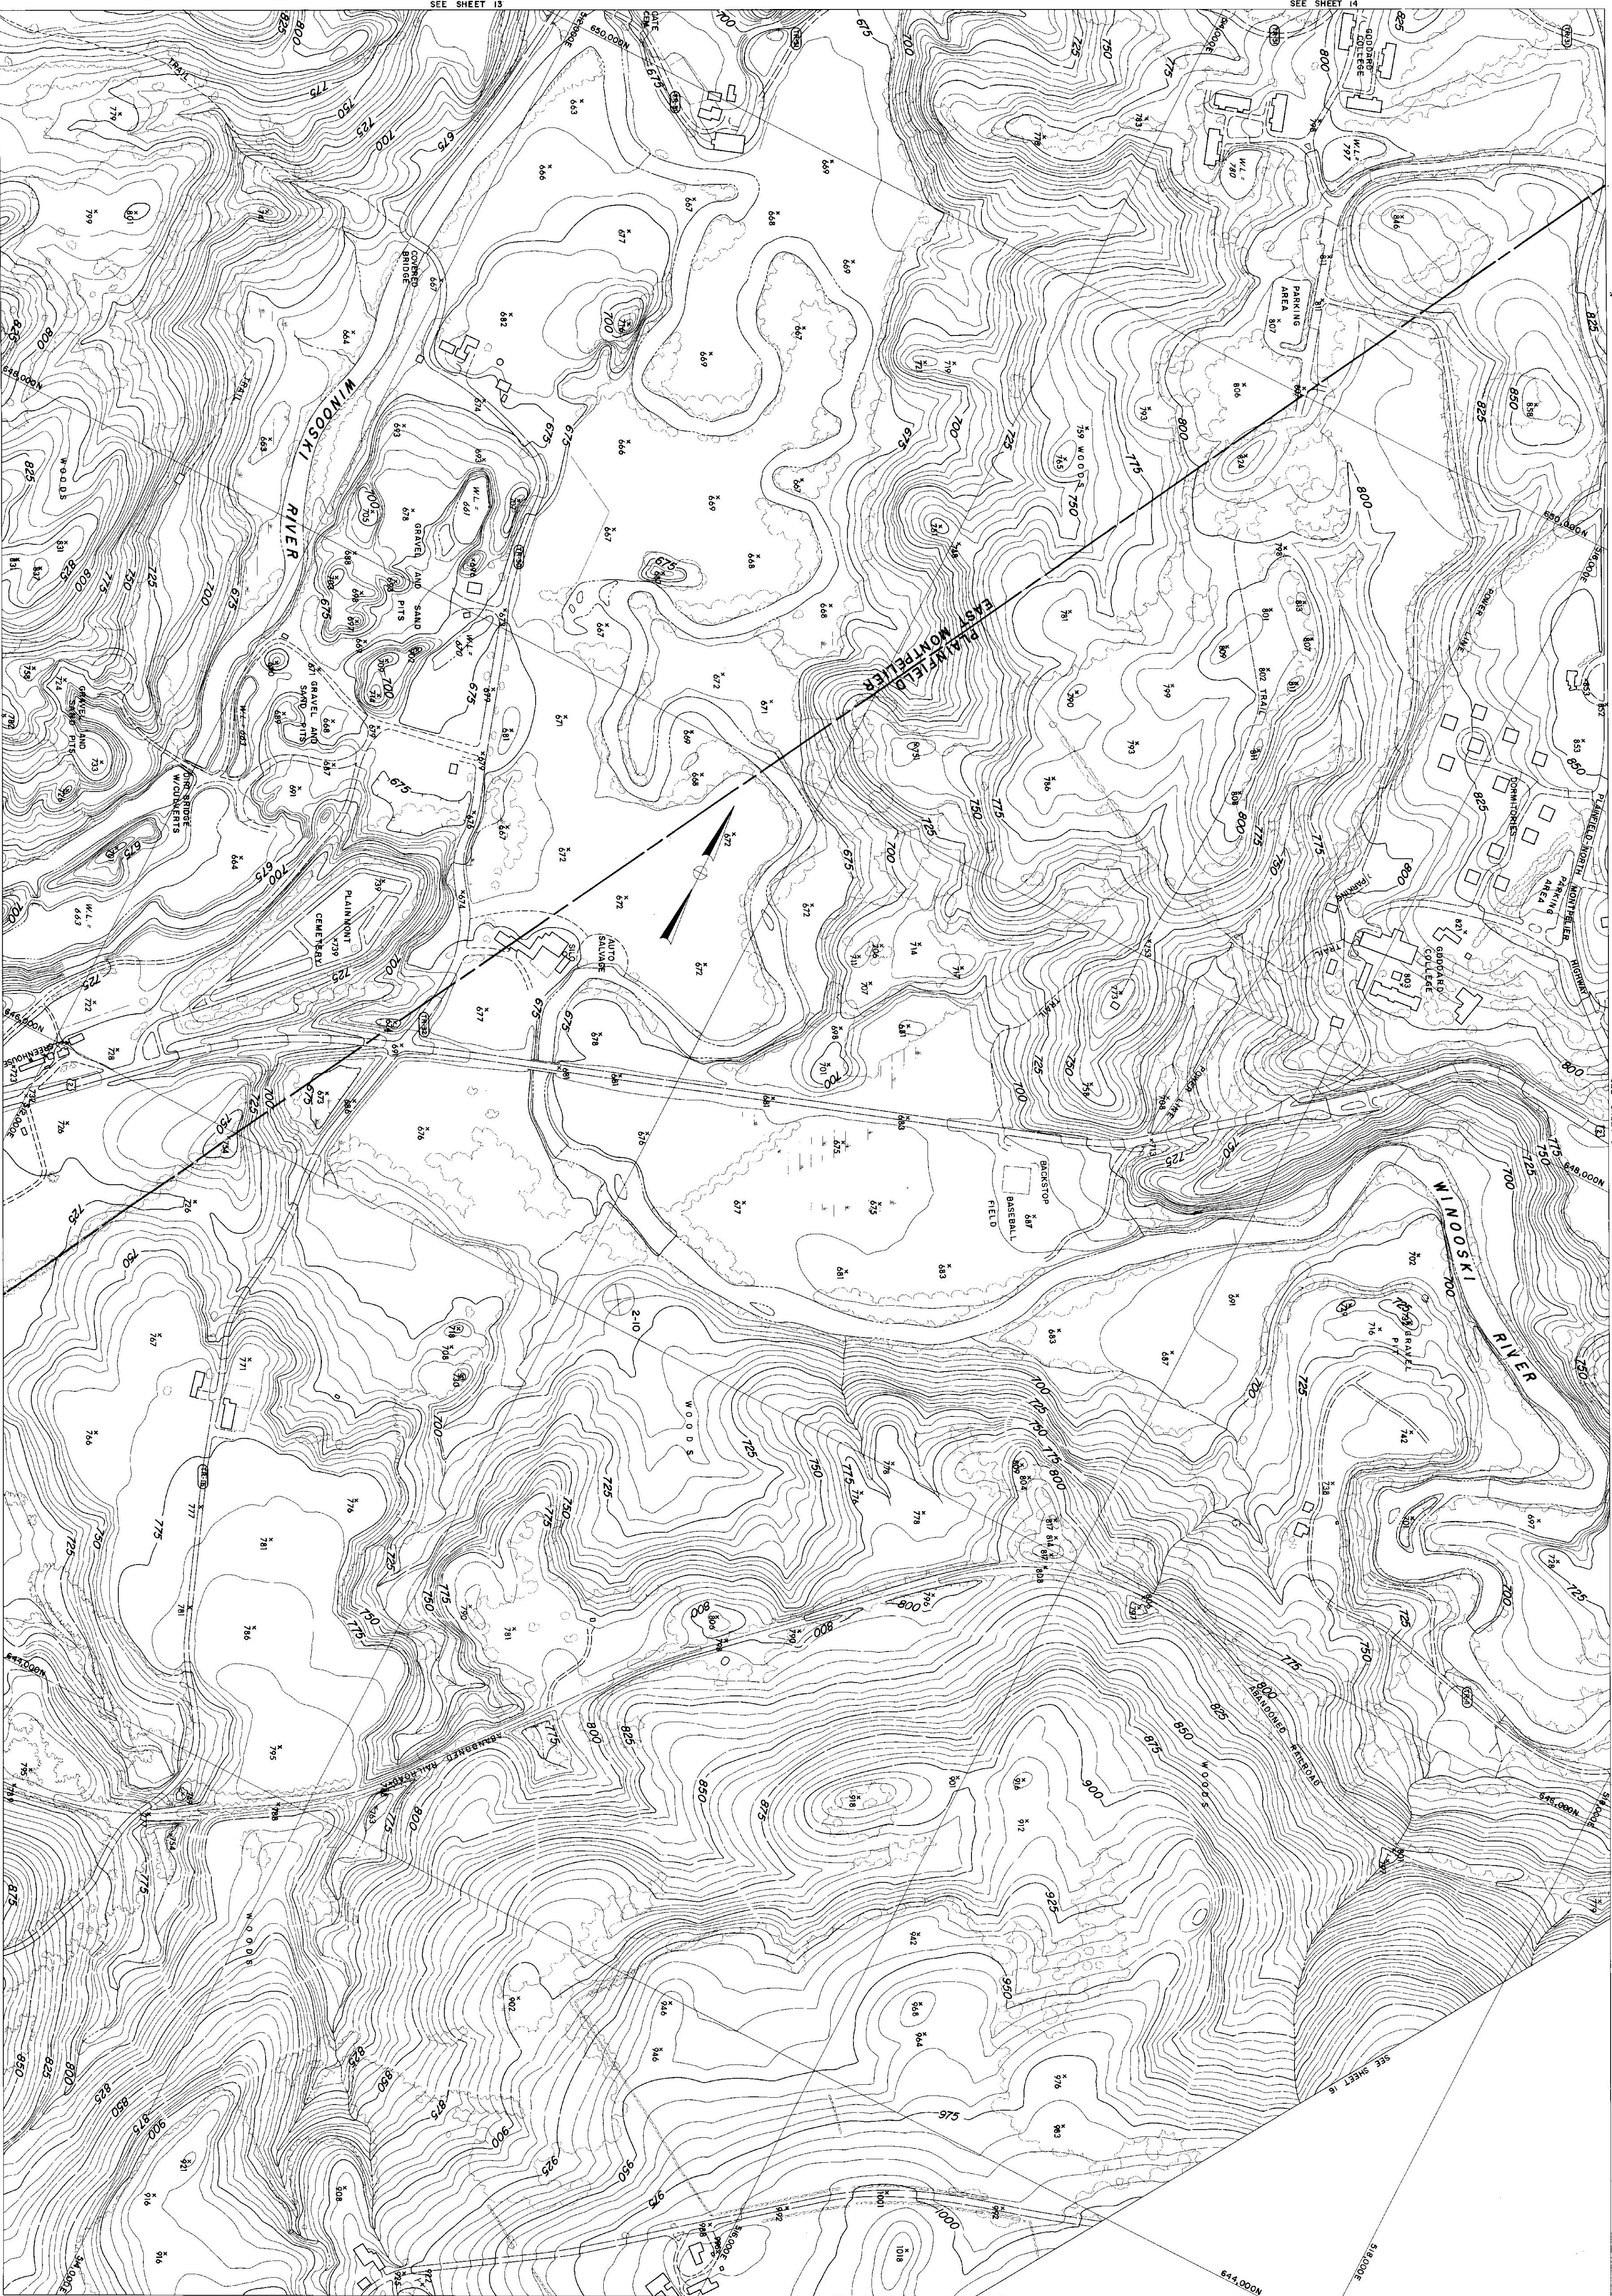

COMPILED BY PHOTOGRAMMETRIC METHODS
MOORE SURVEY & MAPPING CORP.
CONTROL BY VT. GEODETIC SURVEY, U.S.C. & S. & M.S.M. CORP.

200' 0 200' 400' 600' 800' 1000'
SCALE: 1" = 2,400'
CONTINUOUS INTERVAL: 8'
DATE: 1982
2000' GRID BASED ON VERMONT STATE PLANE COORDINATE SYSTEM
TRANSVERSE MERCATOR PROJECTION

THE STATE OF VERMONT
DEPARTMENT OF HIGHWAYS
MONTPELIER-BURLINGAME
PLAIN-WATERBURY
TOPOGRAPHIC MAP
CONTRACT: 2-67 DATE OF PHOTOGRAPHY: 5/13/67 5/29/67
SHEET 8 OF 44 SHEETS

266