


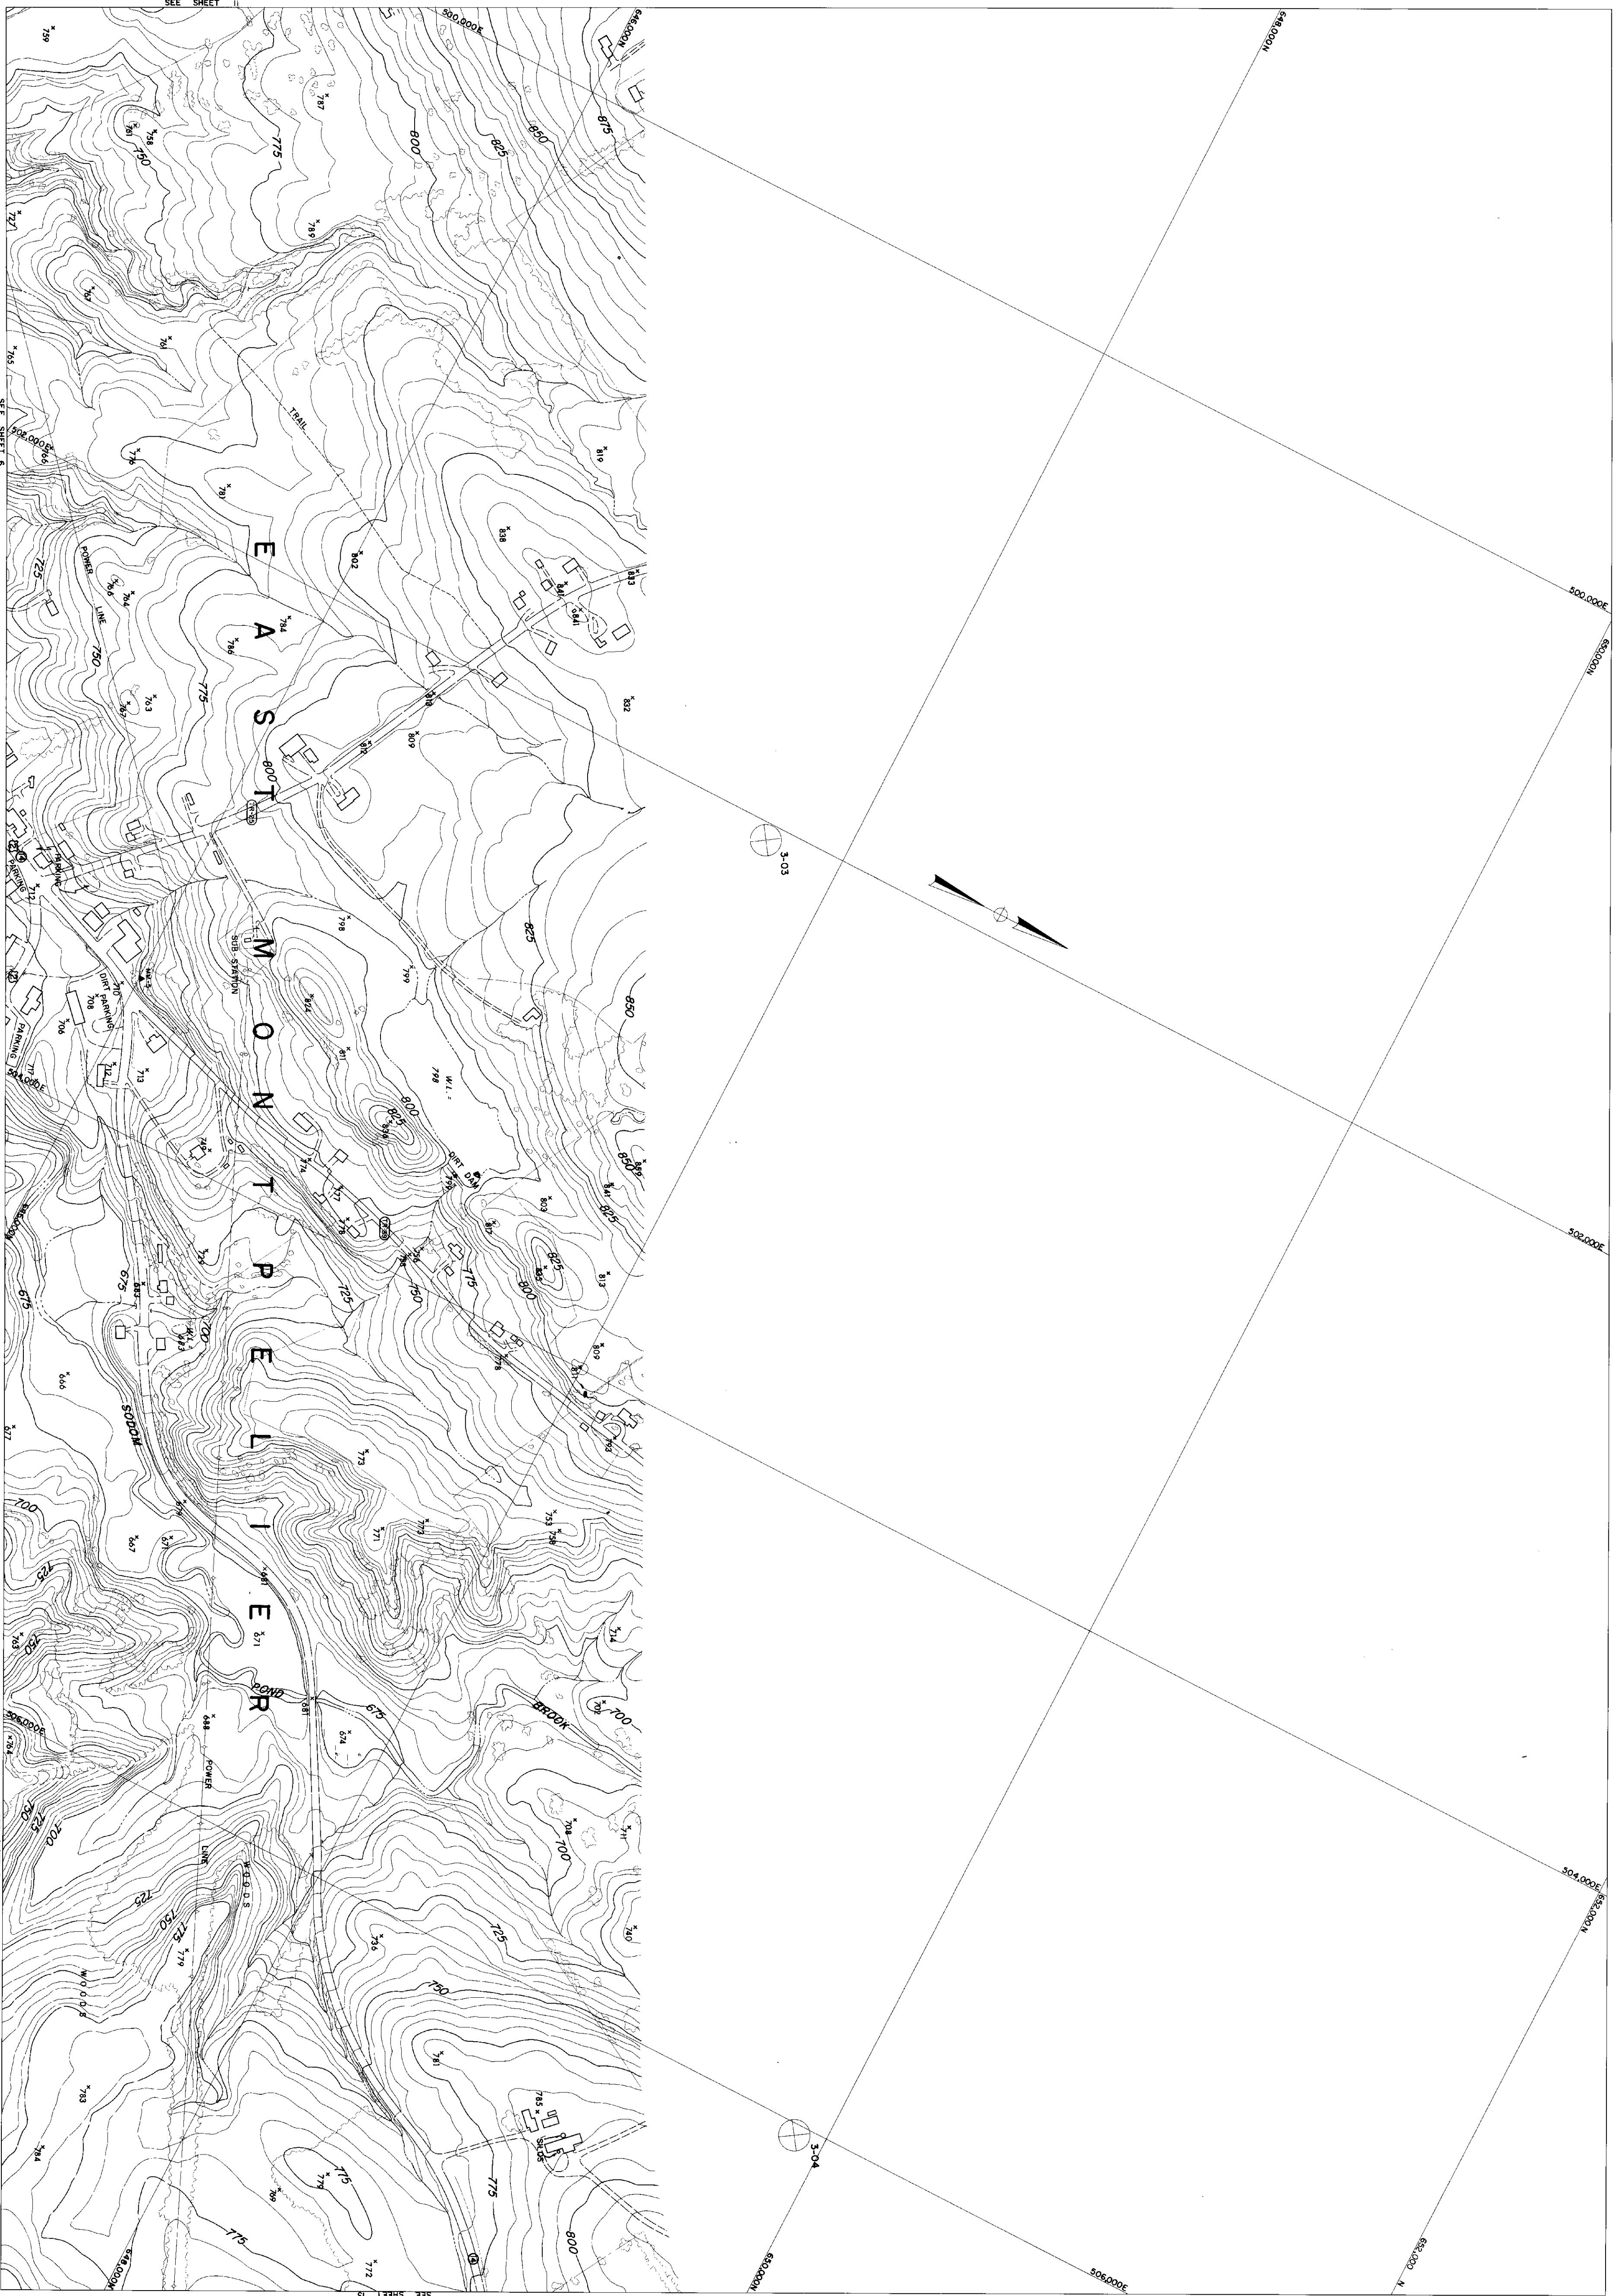

COMPILED BY PHOTOGRAMMETRIC METHODS
MOORE SURVEY & MAPPING CORP.
CONTROL BY VT. GEODETIC SURVEY, U.S.C&S. & M.S.B.M. CORP.

Scale: 1 : 2400
CONTOUR INTERVAL, 5'
DATUM: MEAN SEA LEVEL, 1929
2000 GRID BASED ON VERMONT STATE PLANE COORDINATE SYSTEM
TRANSVERSE MERCATOR PROJECTION

THE STATE OF VERMONT
DEPARTMENT OF HIGHWAYS
MONTPELIER - E. MONTPELIER-BERLIN
PLAN - MONTPELIER-BERLIN
CONTRACT 2-67 DATE OF PHOTOGRAPHY 3/13/67 5/29/67
SHEET 12 OF 14 SHEETS

266