


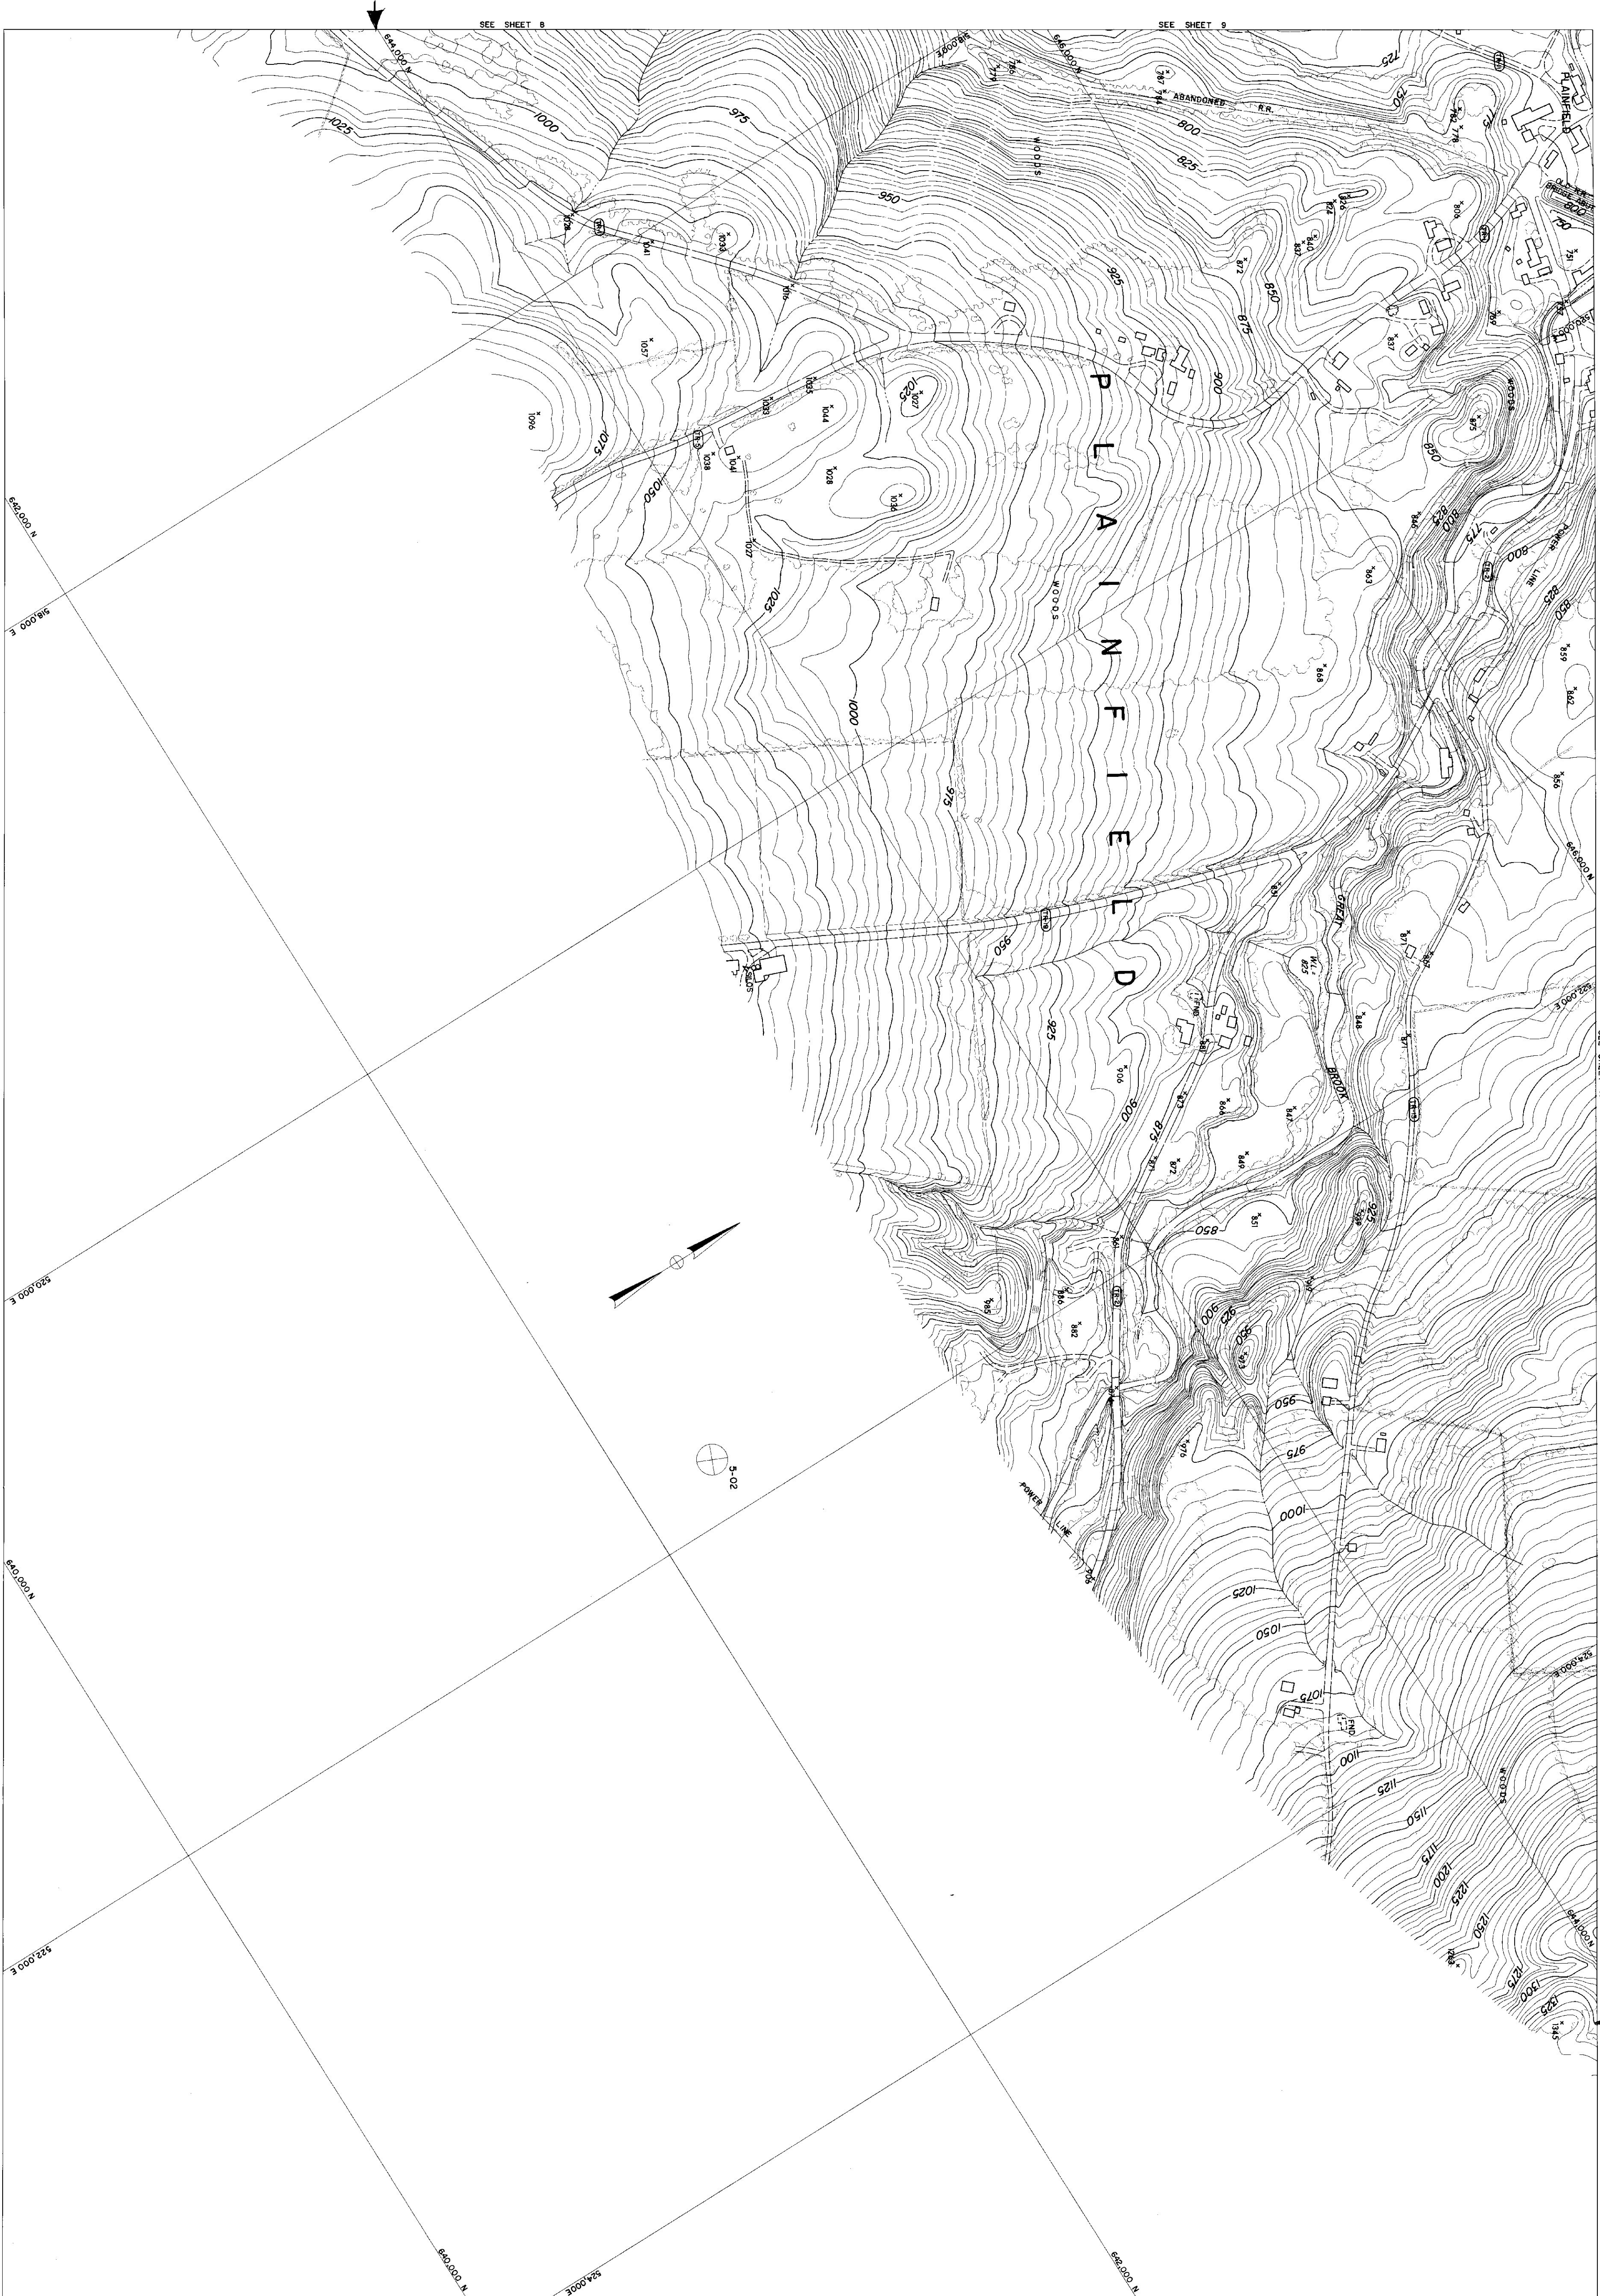

SEE SHEET 8

SEE SHEET 9

SEE SHEET 17

COMPILED BY PHOTOGRAMETRIC METHODS
MOORE SURVEY & MAPPING CORP.
CONTROL BY VT. GEODETIC SURVEY, U.S.C.B.S. & N.S.B.M. CORP.

Scale: 1 : 2400
CONTOUR INTERVAL, 5'
DATUM: MEAN SEA LEVEL, 1929
2000' GRID BASED ON VERNON STATE PLANE COORDINATE SYSTEM
TRANSVERSE MERCATOR PROJECTION

THE STATE OF VERMONT
DEPARTMENT OF HIGHWAYS
MONTPELIER - E. MONTPELIER-BERLIN
PLAIN - MONTPELIER-BERLIN
CONTRACT 2-67 DATE OF PHOTOGRAPHY 5/13/67
SHEET 16 OF 44 SHEETS

266