


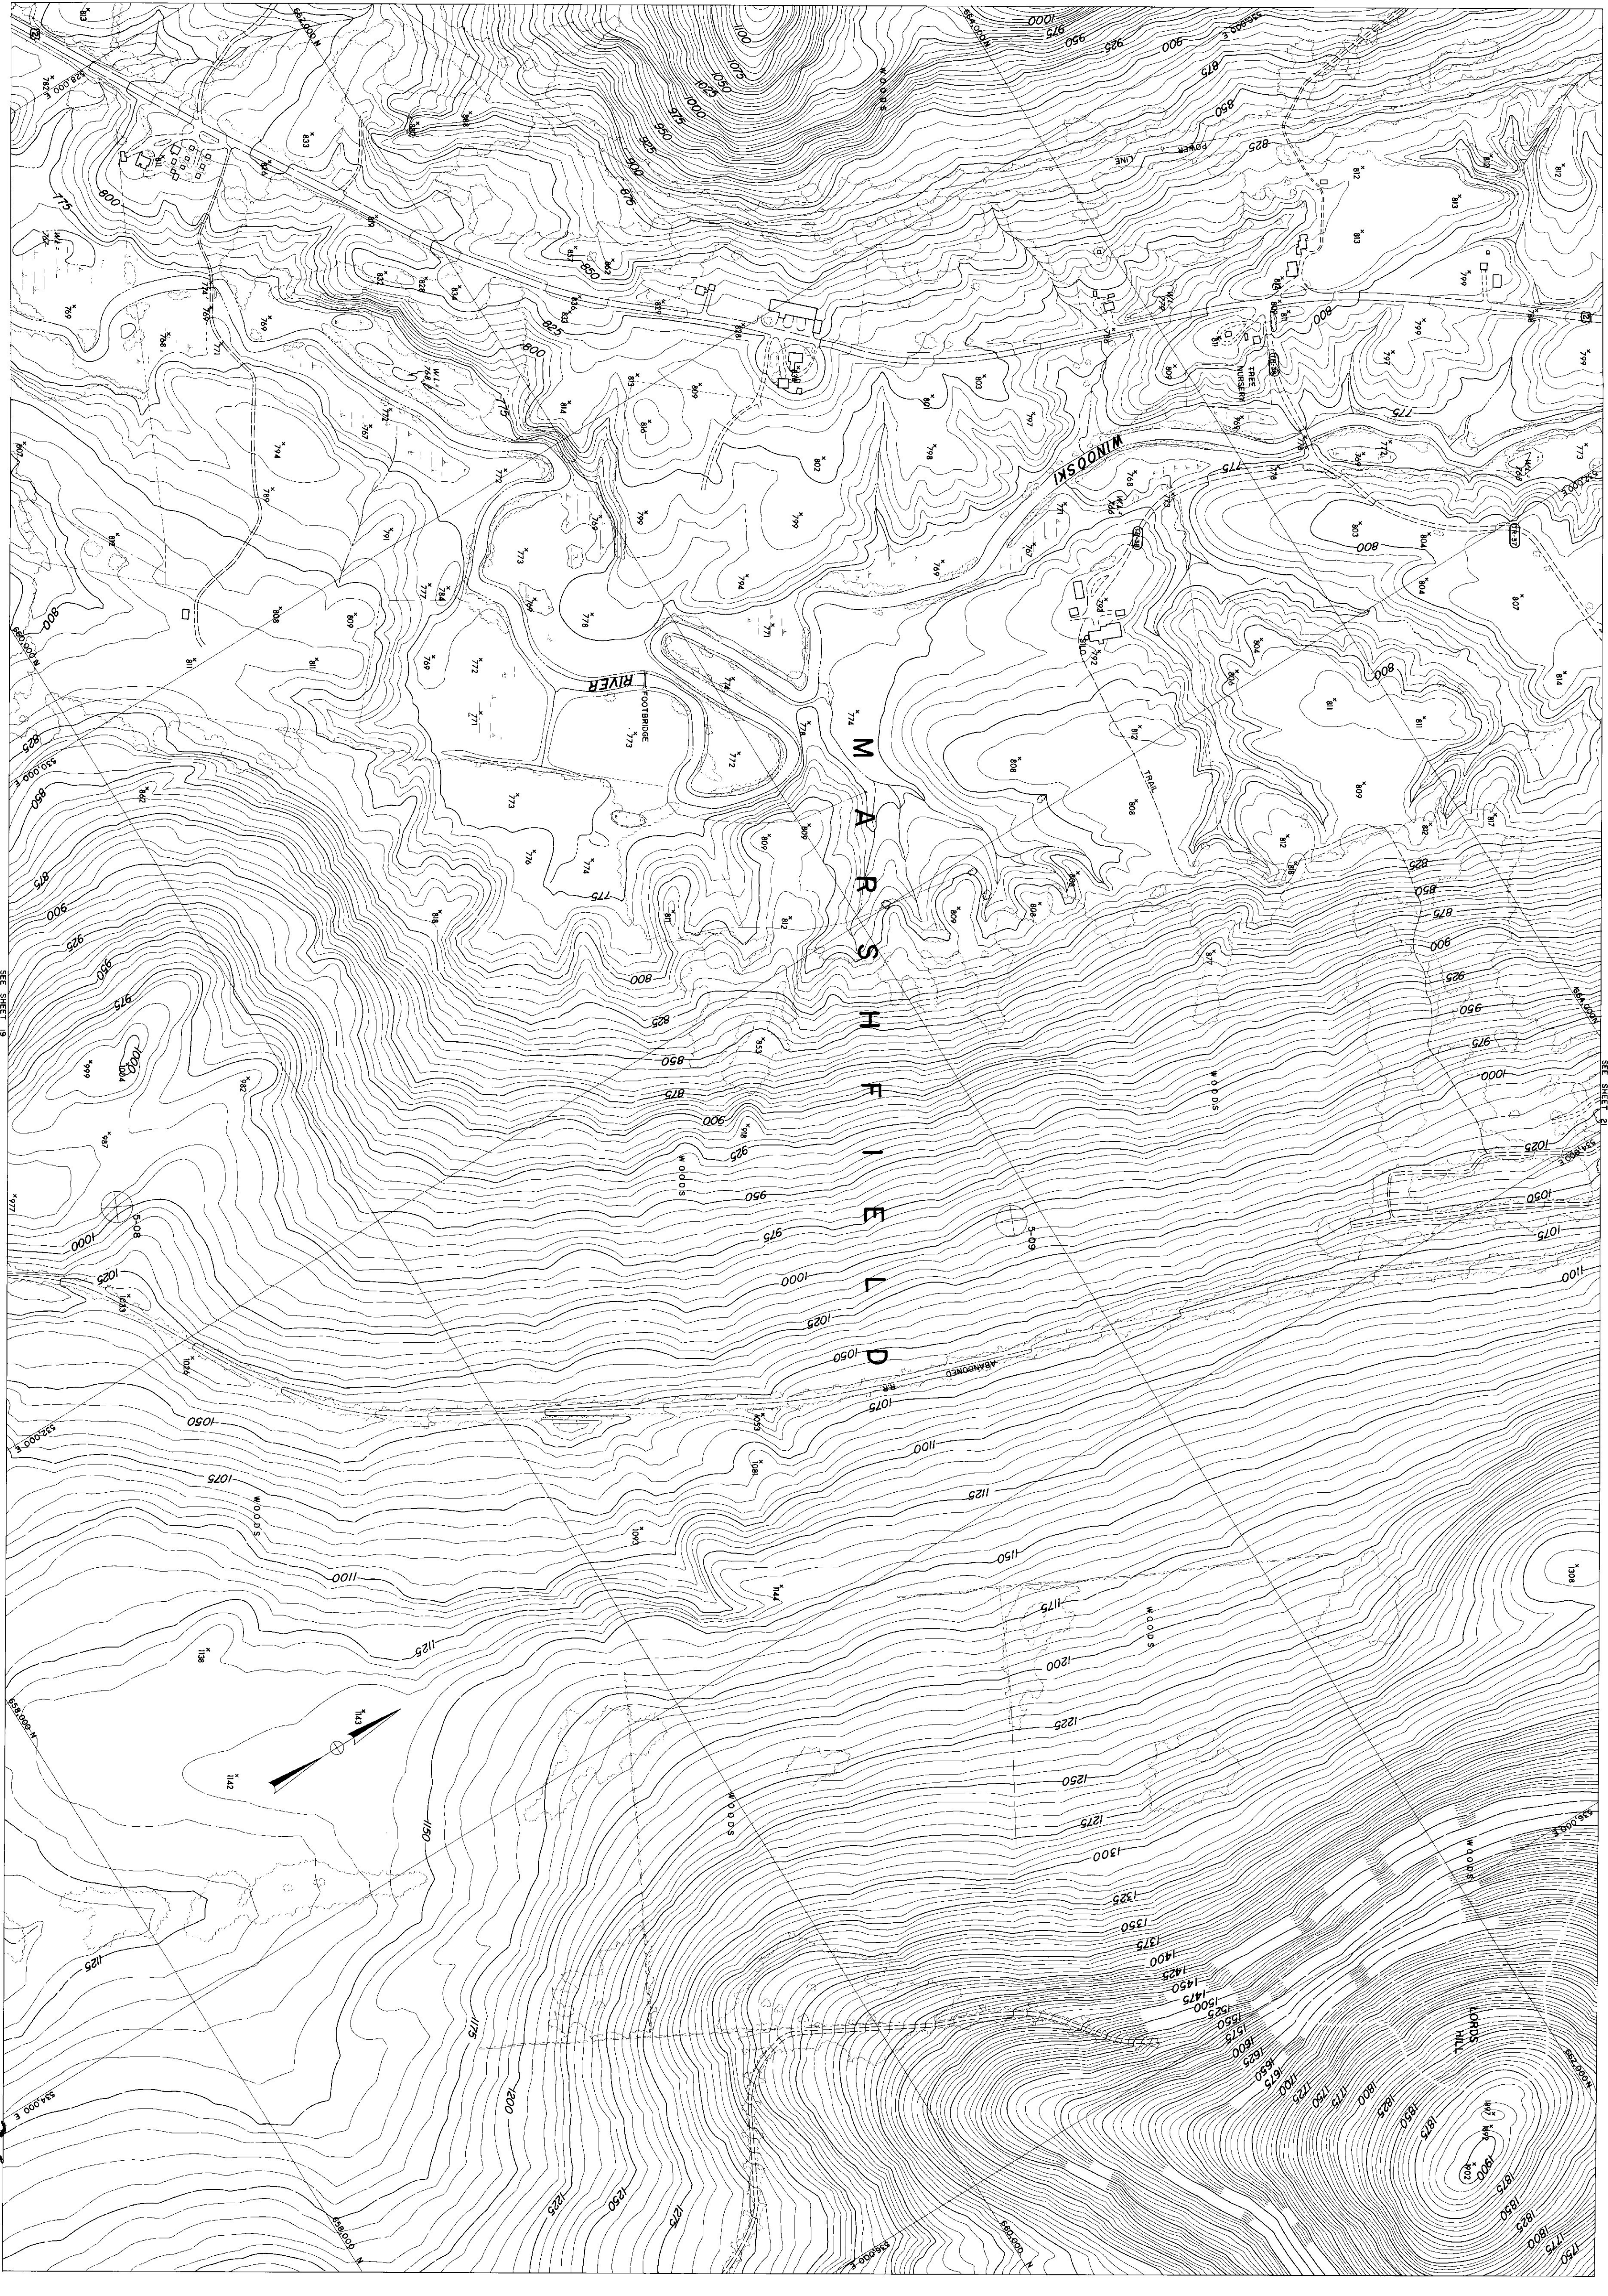

COMPILED BY PHOTOGRAMMETRIC METHODS
MOORE SURVEY & MAPPING CORP.
CONTROL BY VT. GEODETIC SURVEY, U.S.C&G.S. & M&M. CORP.

Scale 1 : 25,000
DATUM: NAD 83
2000' GRID BASED ON VERMONT STATE PLANE COORDINATE SYSTEM
TRANSVERSE MERCATOR PROJECTION

THE STATE OF VERMONT
DEPARTMENT OF HIGHWAYS
MONTELEONE, MONTPELIER-BERLIN
PLANNING & DESIGN DIVISION
TOPOGRAPHIC MAP
CONTRACT 2-67 DATE OF PHOTOGRAPHY: 5/13/67
SHEET 20 OF 44 SHEETS

266