


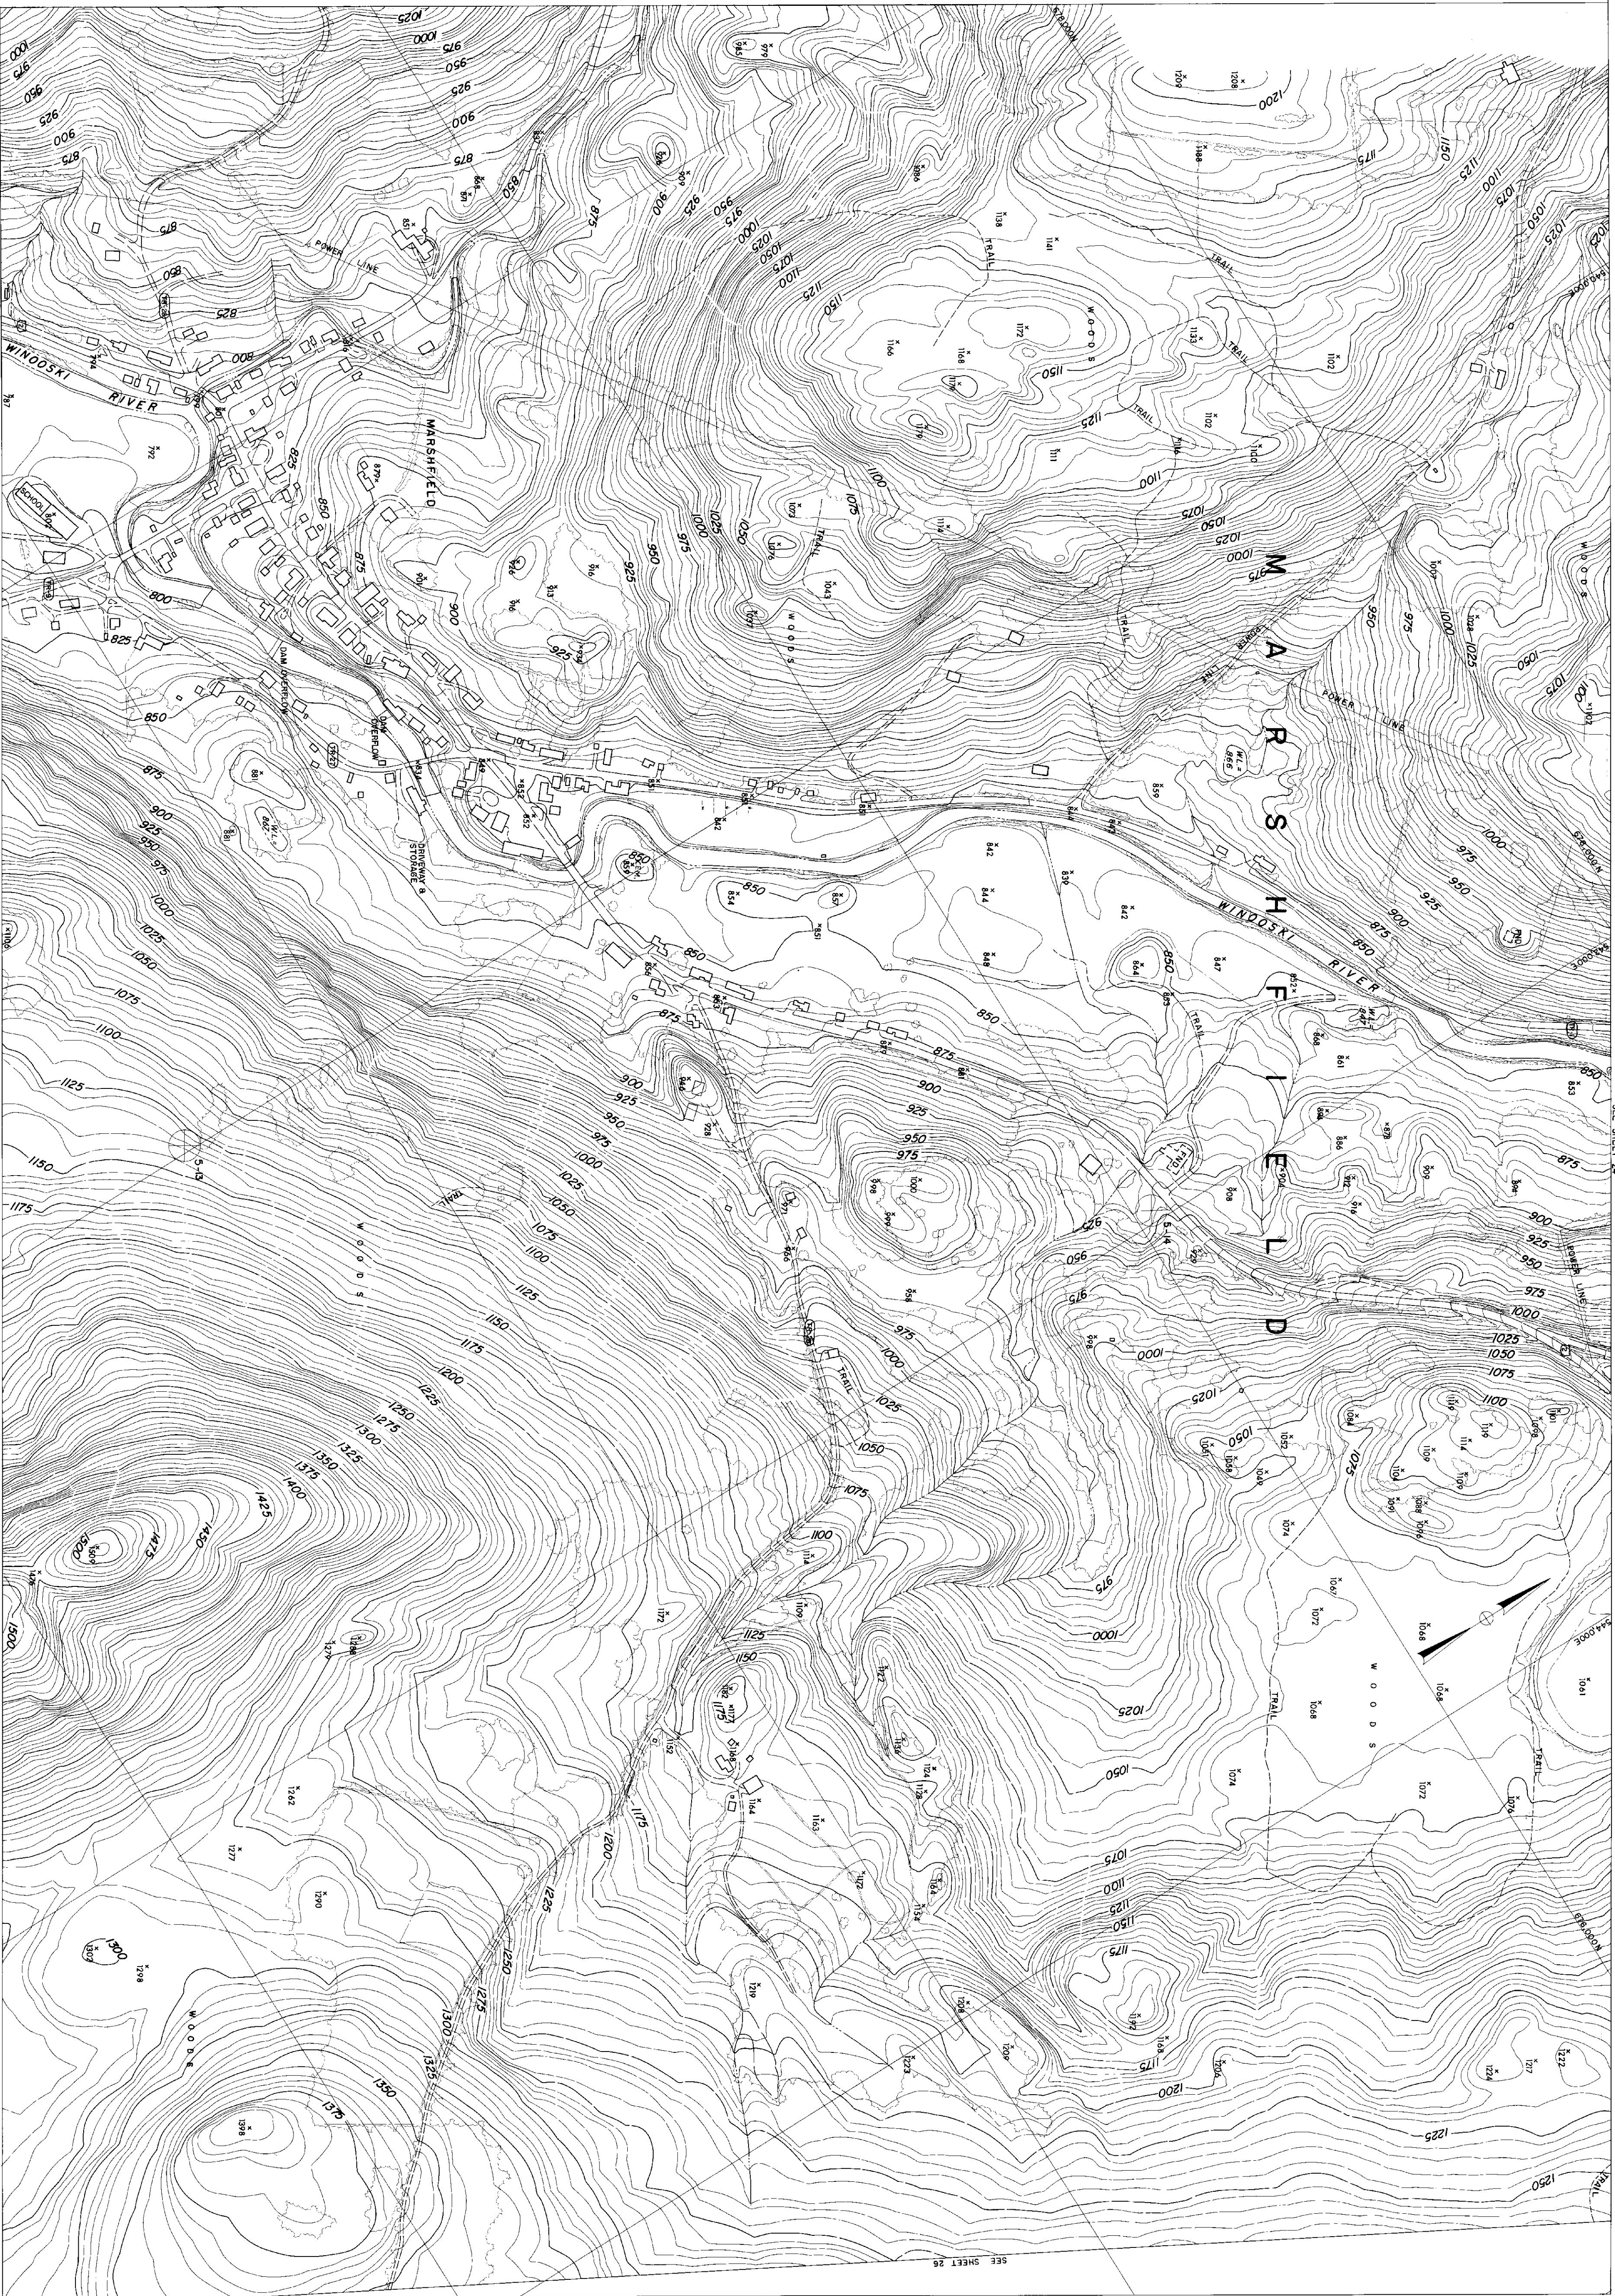

SEE SHEET 24

SEE SHEET 25

COMPILED BY PHOTOGRAMETRIC METHODS
MOORE SURVEY & MAPPING CORP.
MADE FROM AERIAL PHOTOGRAPHY
CONTROL BY VI. GEODETIC SURVEY, U.S.C.G.S. & M.S.A.M. CORP.

200' 0' 200' 400' 600' 800' 1000'
SCALE 1 : 2400
CONTOUR INTERVAL 5'
DATE OF SURVEY 1979
2000' GRID BASED ON VERMONT STATE PLANE COORDINATE SYSTEM
TRANSVERSE MERCATOR PROJECTION

THE STATE OF VERMONT
DEPARTMENT OF HIGHWAYS
MONTPELIER, VERMONT
PLANNING & DESIGN DIVISION
TOPOGRAPHIC MAP
CONTRACT 2-67 DATE OF PHOTOGRAPHY: 5/13/67 5/28/67
SHEET 25 OF 44 SHEETS

266