


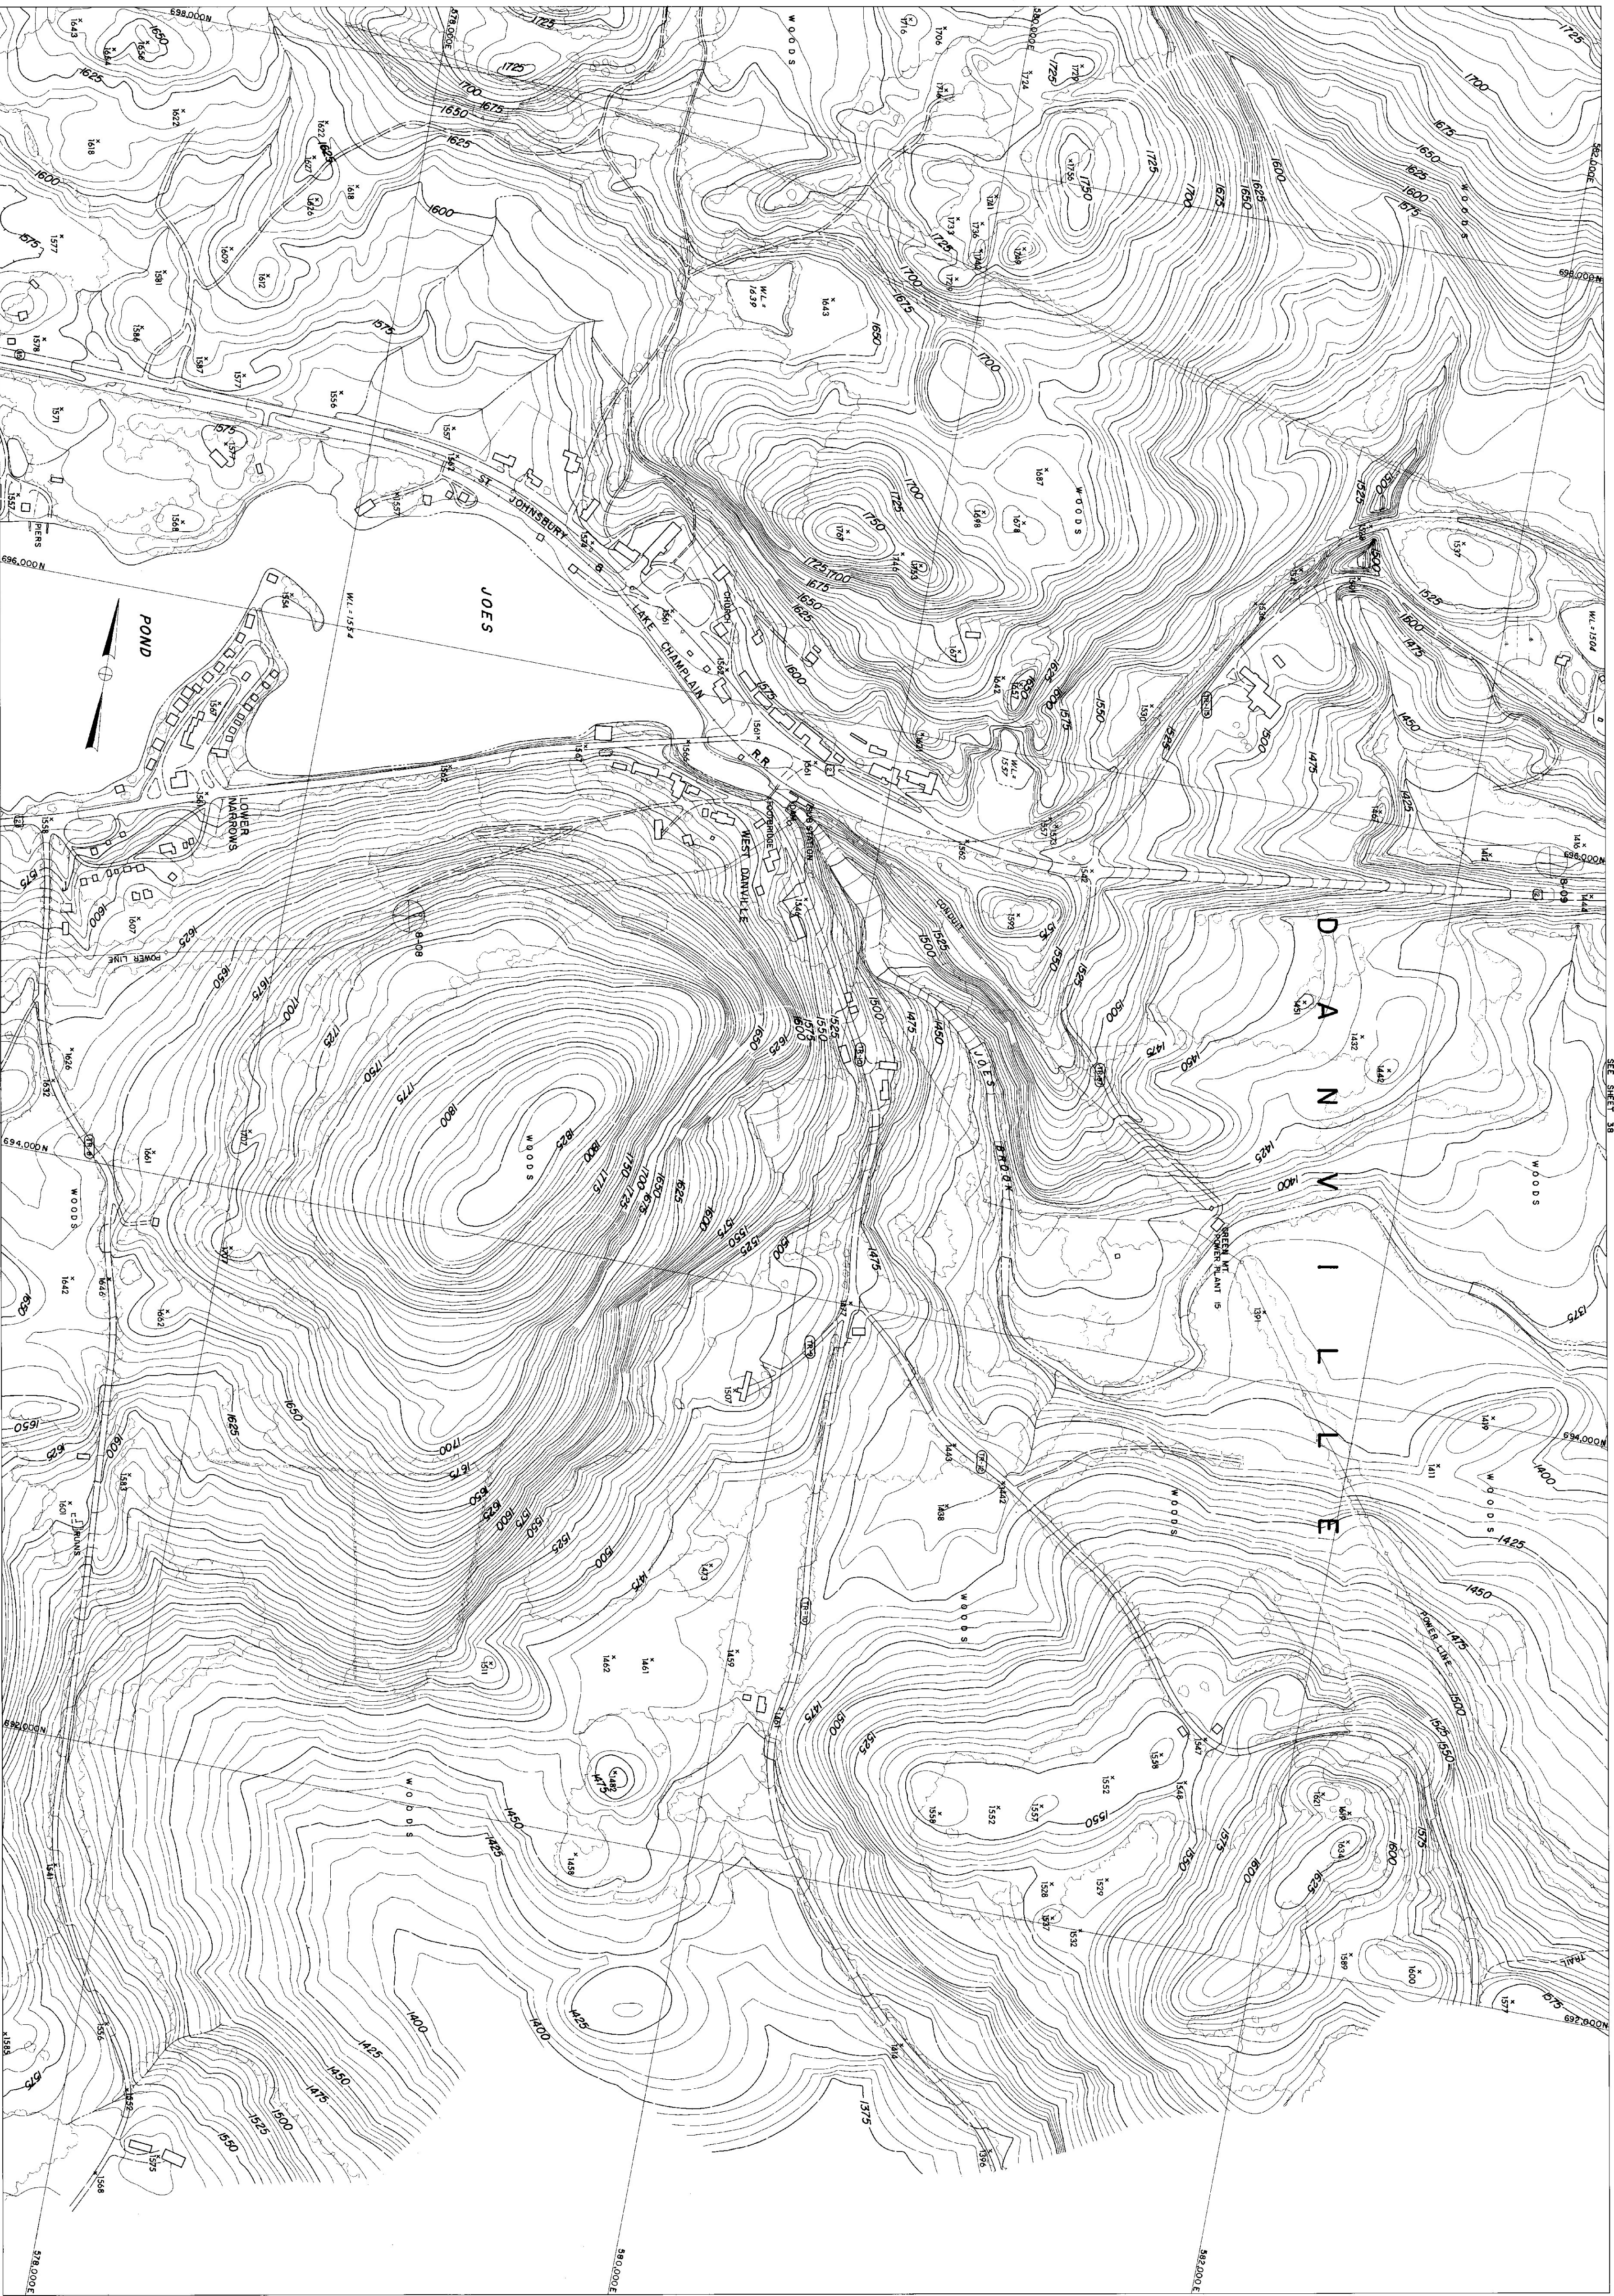

COMPILED BY PHOTOGRAMETRIC METHODS
MOORE SURVEY & MAPPING CORP.
CONTROL BY VT. GEODETIC SURVEY, U.S.C.B.G.S. & M.S.M. CORP.

Scale 1 : 2500
CONTR. INT. 1 : 2500
DATUM: MEAN SEA LEVEL 1929
2000' GRID BASED ON VERMONT STATE PLANE COORDINATE SYSTEM
TRANSVERSE MERCATOR PROJECTION

THE STATE OF VERMONT
DEPARTMENT OF HIGHWAYS
MONTPELIER-E. MONTPELIER-BERLIN
PLAIN-MARSH-CABOT-DANVILLE
TOPOGRAPHIC MAP
CONTRACT 2-67 DATE OF PHOTOGRAPHY: 5/13/67 5/28/67
SHEET 37 OF 44 SHEETS