


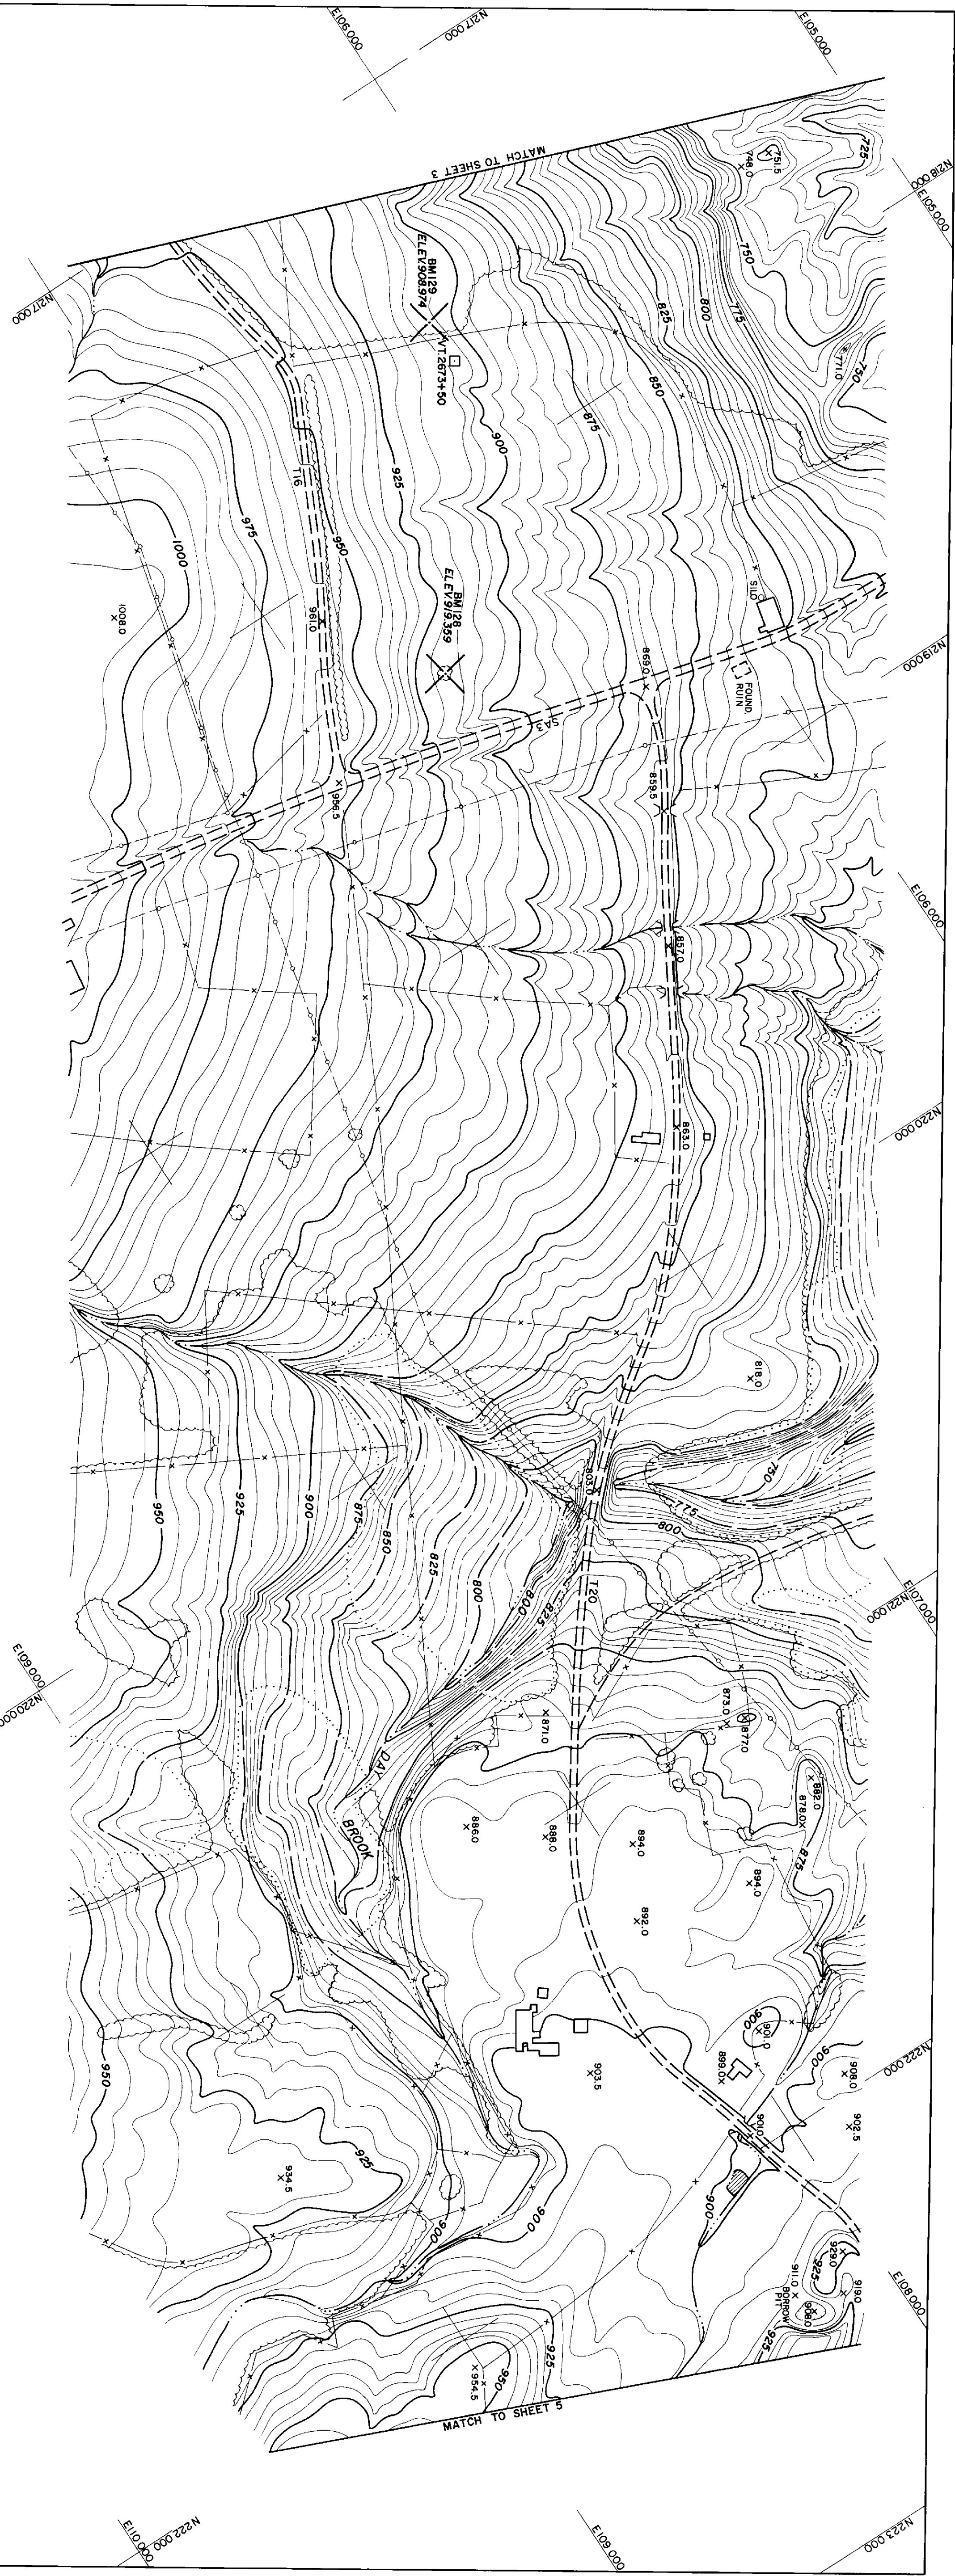

E107.000

E106.000

N27.000

E105.000

N26.000

E105.000

N29.000





















COMPILED BY PHOTOGRAMMETRIC METHODS
LEWIS - DICKERSON ASSOCIATES
CIVIL ENGINEERS
WATERTOWN, N.Y.

VERMONT

DEPARTMENT OF HIGHWAYS
INTERSTATE ROUTE 91
PROJECT NO. I 91 - 3 (4) PE
IRASBURG-DERBY

PHOTOGRAMMETRY

EDWARDS AND KELCEY, INC.
BOSTON, MASSACHUSETTS
DATE: AUG. 1964
SCALE: 1" = 200'
SHEET 4 OF 7

