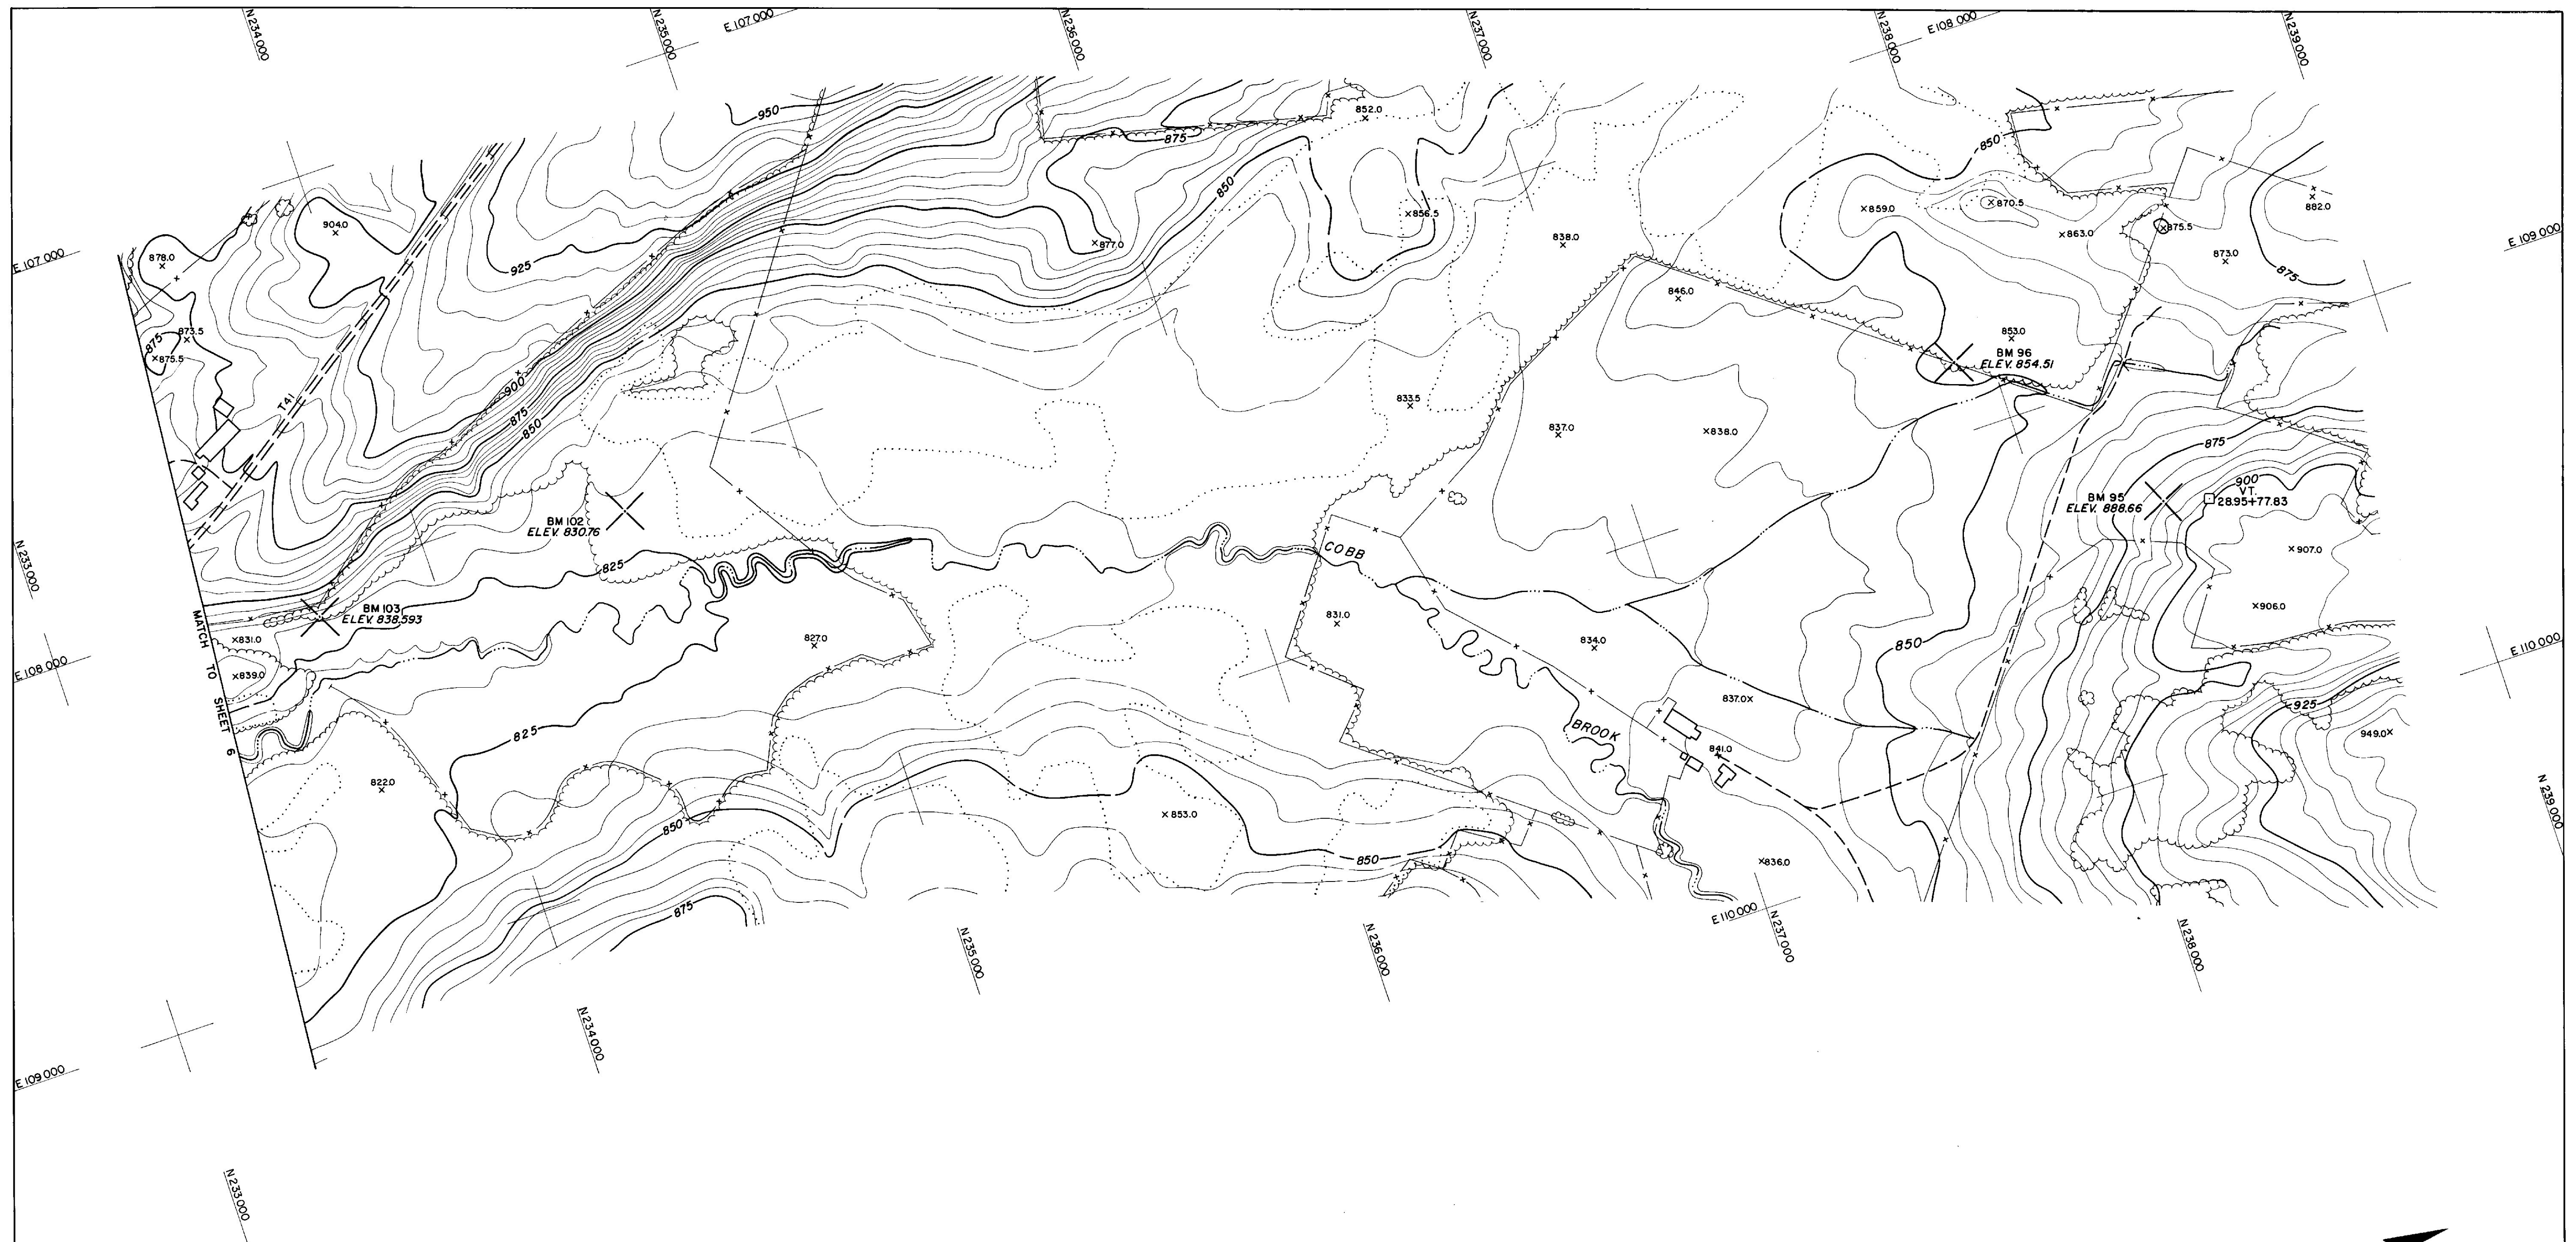


VERMONT
DEPARTMENT OF HIGHWAYS
INTERSTATE ROUTE 91
PROJECT NO. I 91-3 (4) PE
IRASBURG-DERBY

PHOTOGRAMMETRY

EDWARDS AND KELCEY, INC.
BOSTON, MASSACHUSETTS
DATE: AUG. 1964 SCALE 1" = 200'
SHEET 7 OF 7

COMPILED BY PHOTOGRAMMETRIC METHODS
LEWIS-DICKERSON ASSOCIATES
CIVIL ENGINEERS SURVEYORS
WATERTOWN, N.Y. MASSENA, N.Y.