

E-285,000

E-287,000

E-289,000

E-291,000

E-293,000

N-142,000

MATCH SHEET 3

Δ STA. 48

Δ STA. 50


Δ STA. 49

STA. 48
STA. 49
BM 448
L. 035.01

COMPILED BY
MASS. COAST & GEOD. SURV.
CHIEF OF BUREAU
BALTIMORE, MD. 21222

SCALE: 1" = 200' CONTOUR INTERVAL: 5 FT.
VERMONT STATE PLANE COORDINATE GRID SYSTEM
DATUM BASED ON U.S.C.G.S. MEAN SEA LEVEL, 1929
DATE OF PHOTOGRAPHY: APRIL 23, 1966

STATE OF VERMONT HIGHWAY DEPT.
BENNINGTON VT.
SHEET NO. 2 OF 35

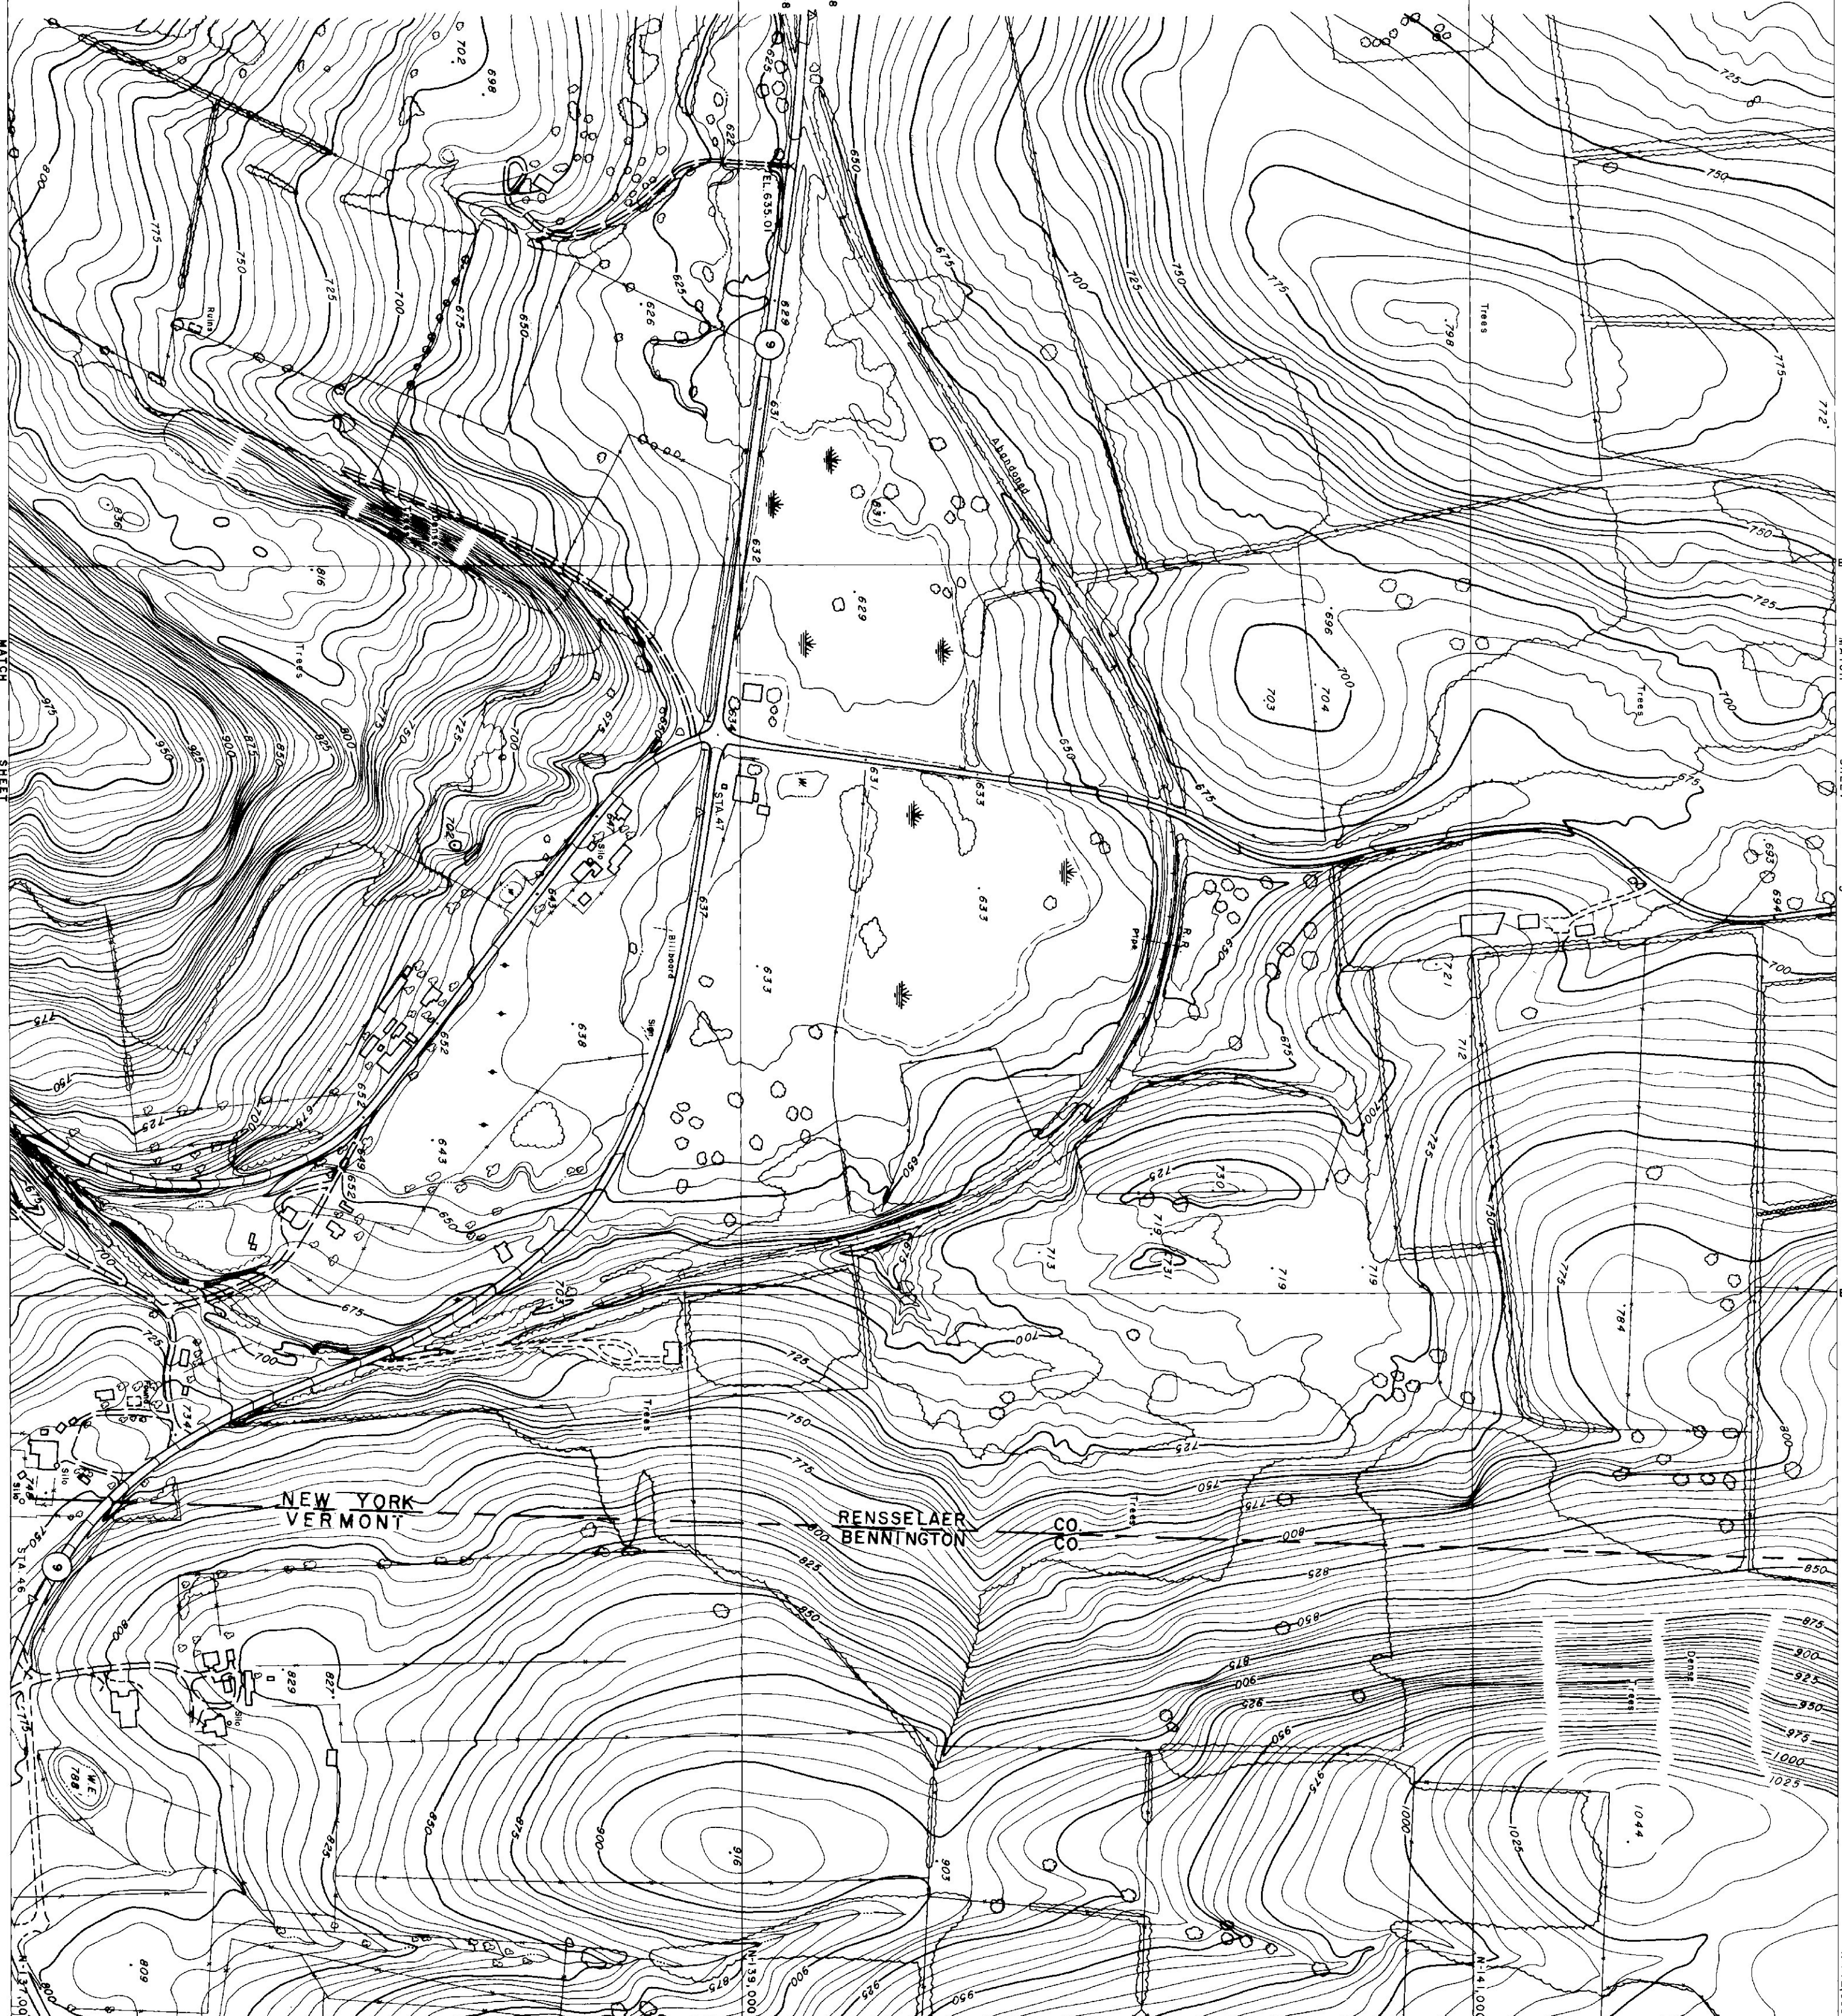

268