


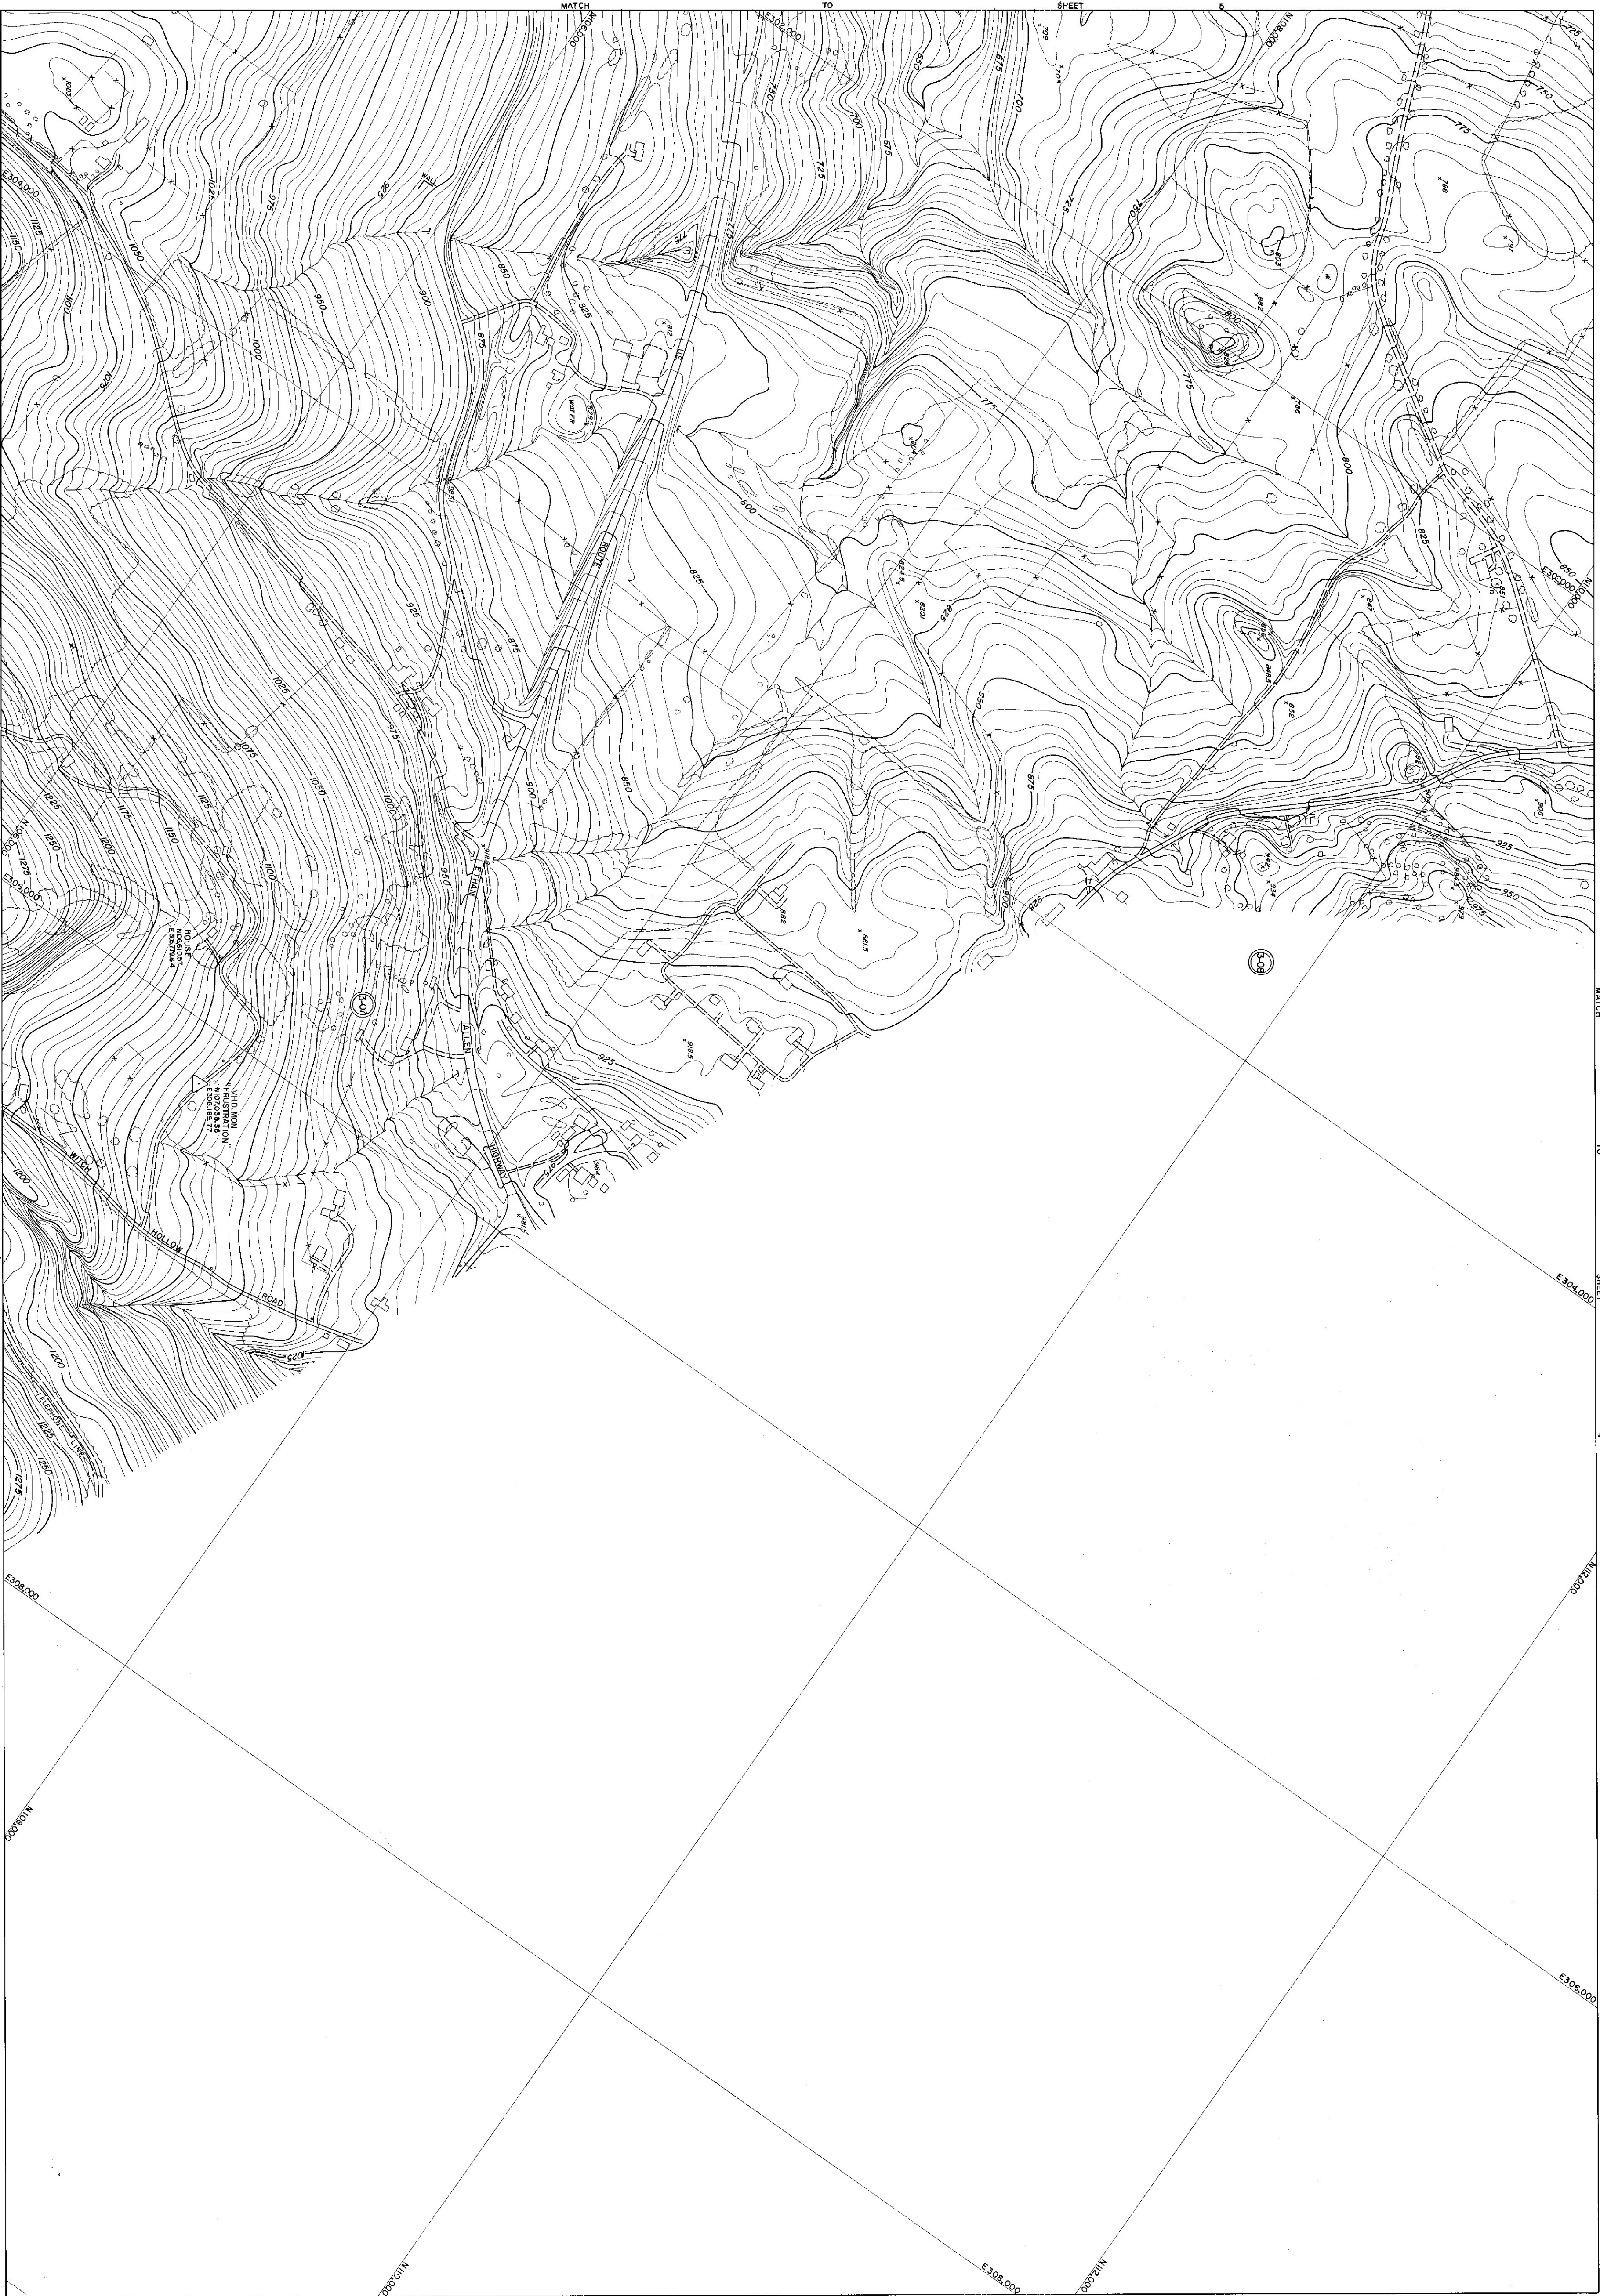

DESIGNED BY
DRAWN BY
CHECKED BY

AMERICAN AIR SURVEYS, INC.
907 PENN AVENUE
PITTSBURGH, PA.
15222

PROJECT NO. 444

DATE OF PHOTOGRAPHY 4-24-67

STATE OF VERMONT HIGHWAY DEPT.
TOWN OF FOWLER, VERMONT
TOWN OF PETERSBURG, NEW YORK
TOWN OF WILLIAMSTOWN, MASSACHUSETTS

SHEET NO. 6 OF 20

269