


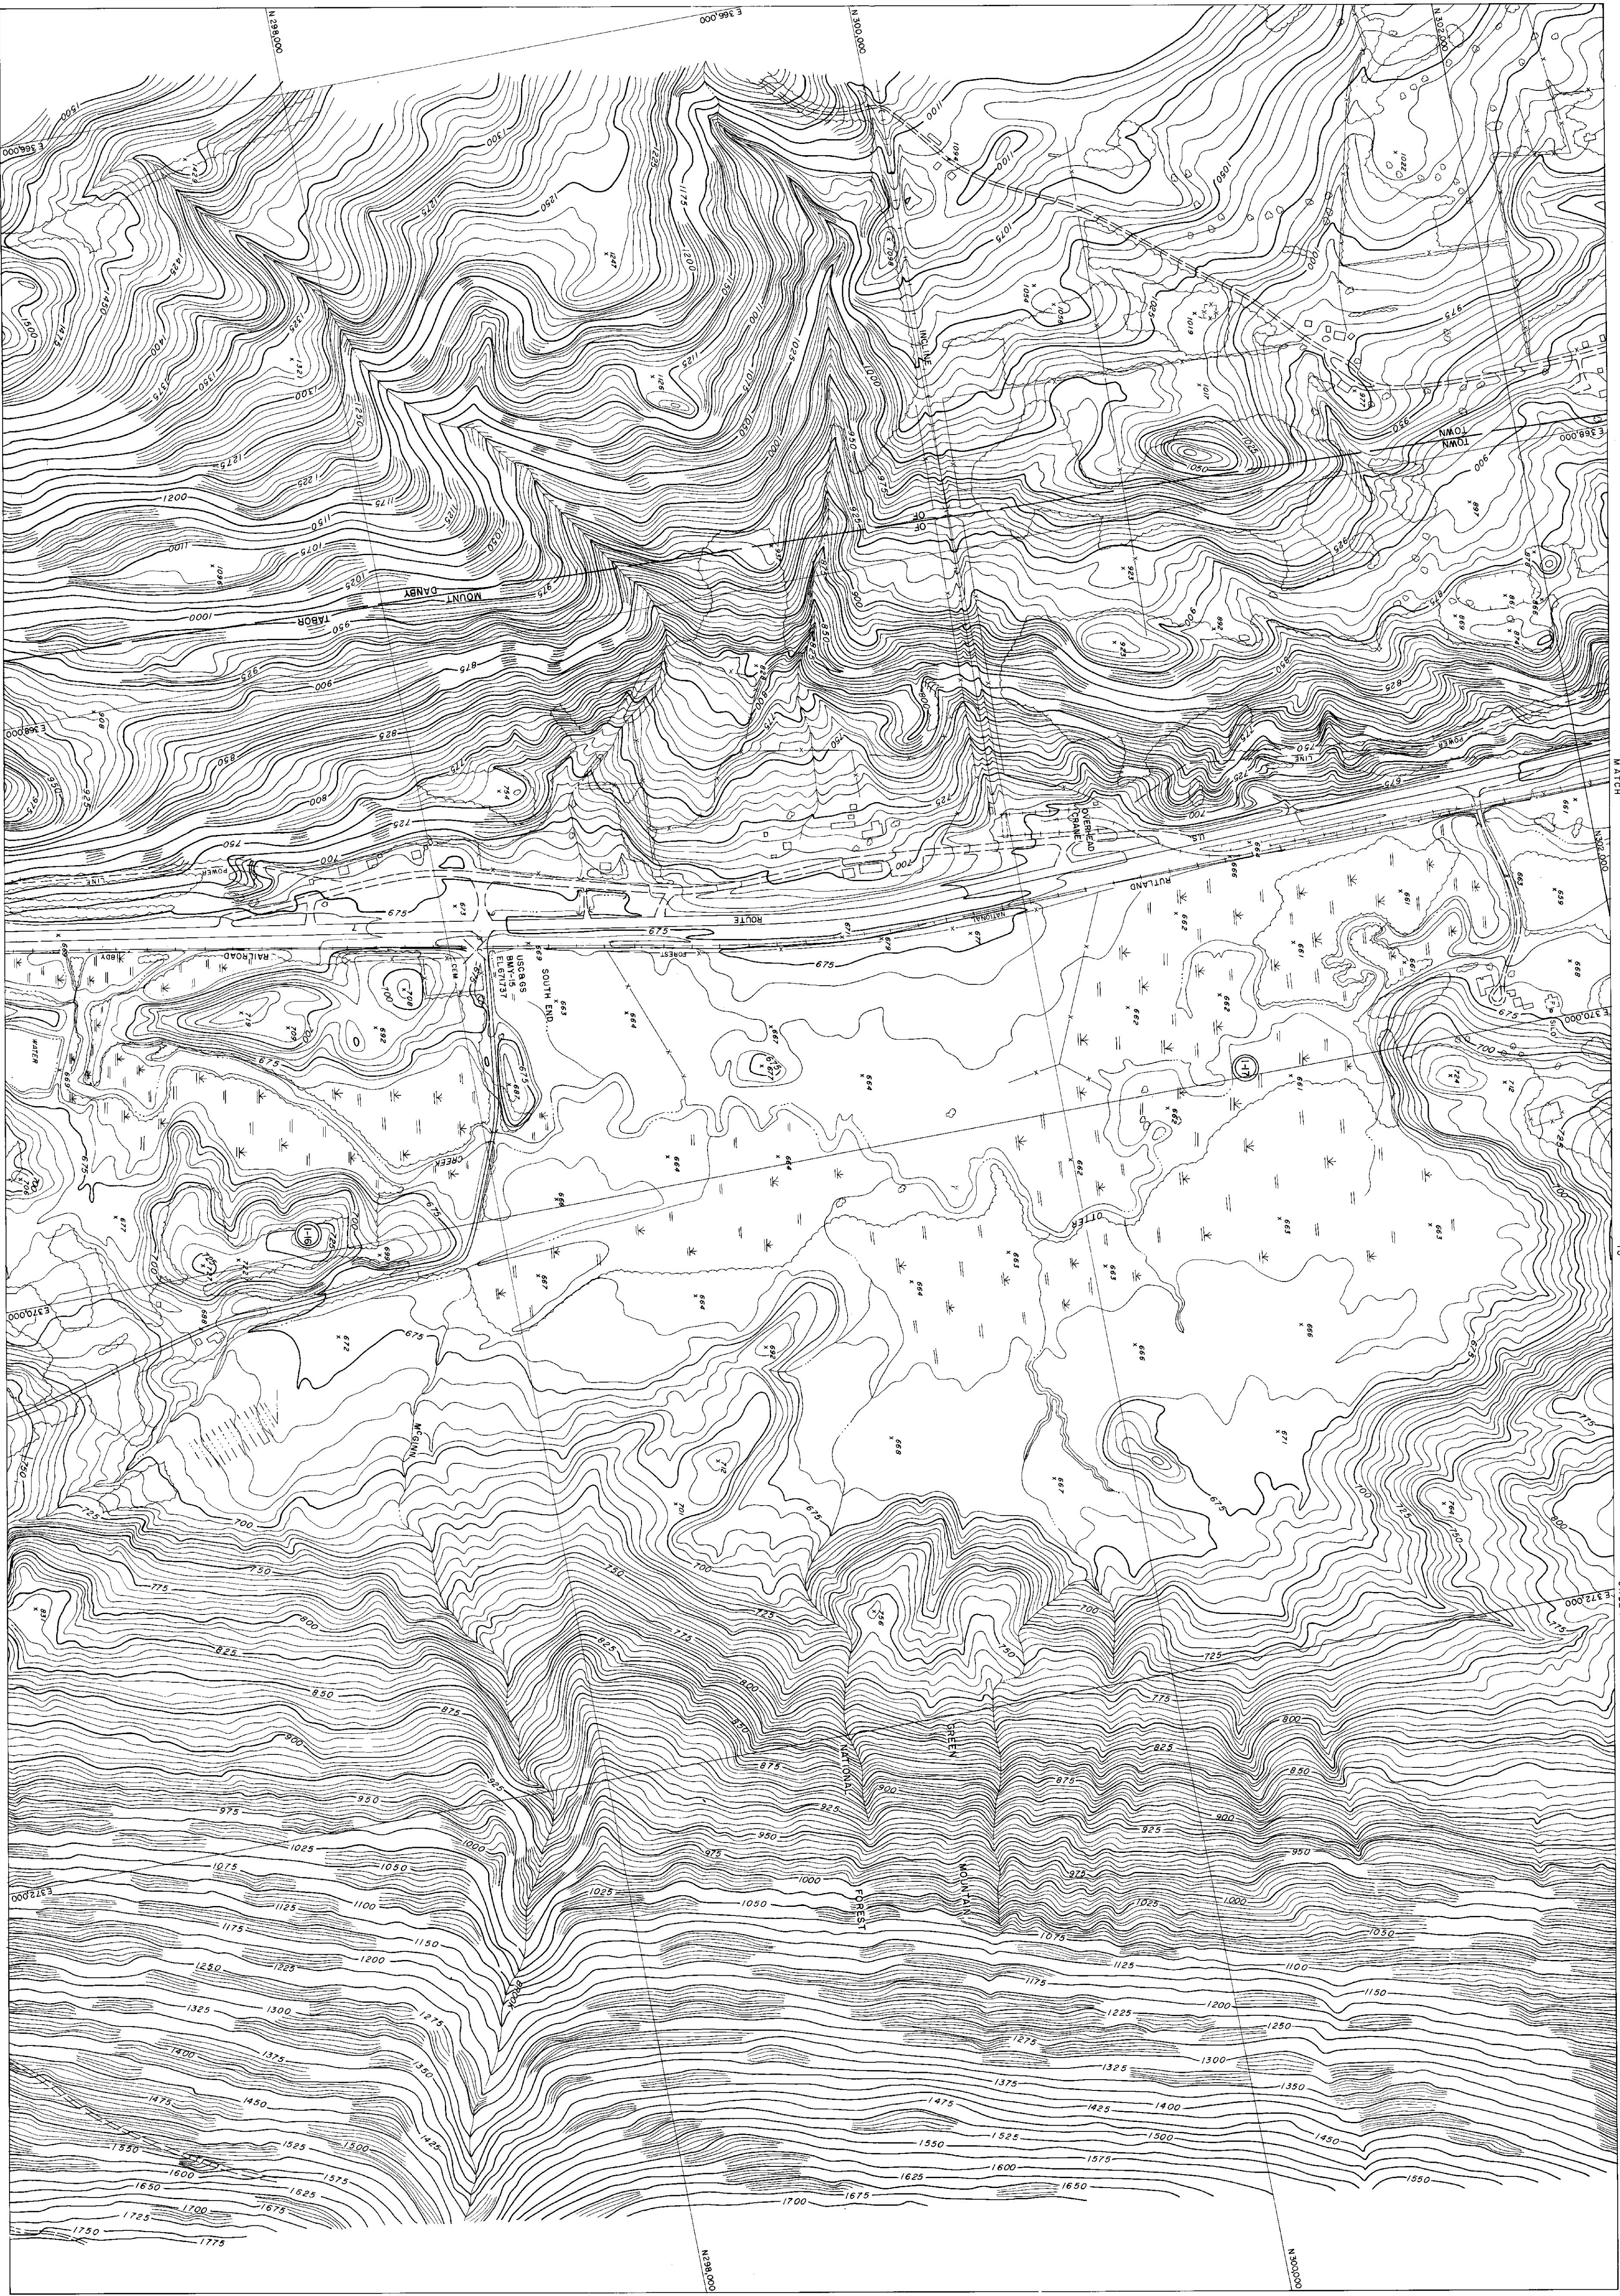

AMERICAN AIR SURVEYS, INC.
907 PENN AVENUE
717-5000
CHARTED BY 6230
STATE OF VERMONT HIGHWAY DEPT.
TOWN OF DANBY
TOWN OF MOUNT TABER
TOWN OF DORSET
TOWN OF ORFORD
VERMONT
270
SHEET NO. 6 OF 12