



RT. US 4
FAIR HAVEN - CASTLETON, VT.
FOR
WEBSTER - MARTIN INC.
CONSULTING ENGINEERS
1025 AIRPORT DRIVE
SOUTH BURLINGTON, VT.
BY
LEWIS-DICKERSON ASSOCIATES
CIVIL ENGINEERS SURVEYORS
WATERTOWN, N.Y.
66-108
SCALE 1"=200'
Contour Interval 5 Feet
SHEET INDEX

①	②	③	④	⑤
---	---	---	---	---

1. Compiled By Stereophotogrammetric Methods Using Aerial Photography
From Feb. 1966 & Nov. 1966.
2. In Areas Compiled Having Snow Photography, A Vertical Allowance Was
Made For 20" Of Snow.
3. Horizontal & Vertical Datum As Furnished By Client.
4. Cultural Data Not Field Verified.
5. Contours Of Doubtful Accuracy Outlined In Purple Pencil & Dashed.



RT. US 4
FAIR HAVEN - CASTLETON, VT.
FOR
WEBSTER - MARTIN INC.
CONSULTING ENGINEERS
1025 AIRPORT DRIVE
SOUTH BURLINGTON, VT.
BY
LEWIS-DICKERSON ASSOCIATES
CIVIL ENGINEERS SURVEYORS
WATERTOWN, N.Y.
66-108
SCALE 1"=200'
Contour Interval 5 Feet
SHEET INDEX

①	②	③	④	⑤
---	---	---	---	---

1. Compiled By Stereophotogrammetric Methods Using Aerial Photography
From Feb. 1966 & Nov. 1968.
2. In Areas Compiled Having Snow Photography, A Vertical Allowance Was
Made For 20" Of Snow.
3. Horizontal & Vertical Datum As Furnished By Client.
4. Cultural Data Not Field Verified.
5. Contours Of Doubtful Accuracy Outlined In Purple Pencil & Dashed.

SHEET 1 of 2
271

MOD:
h d




RT. US 4
FAIR HAVEN - CASTLETON VT.
FOR
WEBSTER - MARTIN INC.
CONSULTING ENGINEERS
1025 AIRPORT DRIVE
SOUTH BURLINGTON, VT.
BY
LEWIS - DICKERSON ASSOCIATES
CIVIL ENGINEERS SURVEYORS
WATERTOWN, N.Y.
66-108
SCALE 1"=200'
Contour Interval 5 Feet
SHEET INDEX

1	2	3	4	5
---	---	---	---	---

1. Compiled By Stereo-photogrammetric Methods Using Aerial Photography
Flown Feb. 1966 & Nov. 1968.
2. In Areas Compiled Having Snow Photography, A Vertical Allowance Was
Made For 20" Of Snow.
3. Horizontal & Vertical Datum As Furnished By Client.
4. Cultural Data Not Field Verified.
5. Contours Of Doubtful Accuracy Outlined In Purple Pencil & Dashed.

Mds. 1-027 / 1-029

66-1
Mod:
Pl:
2-2

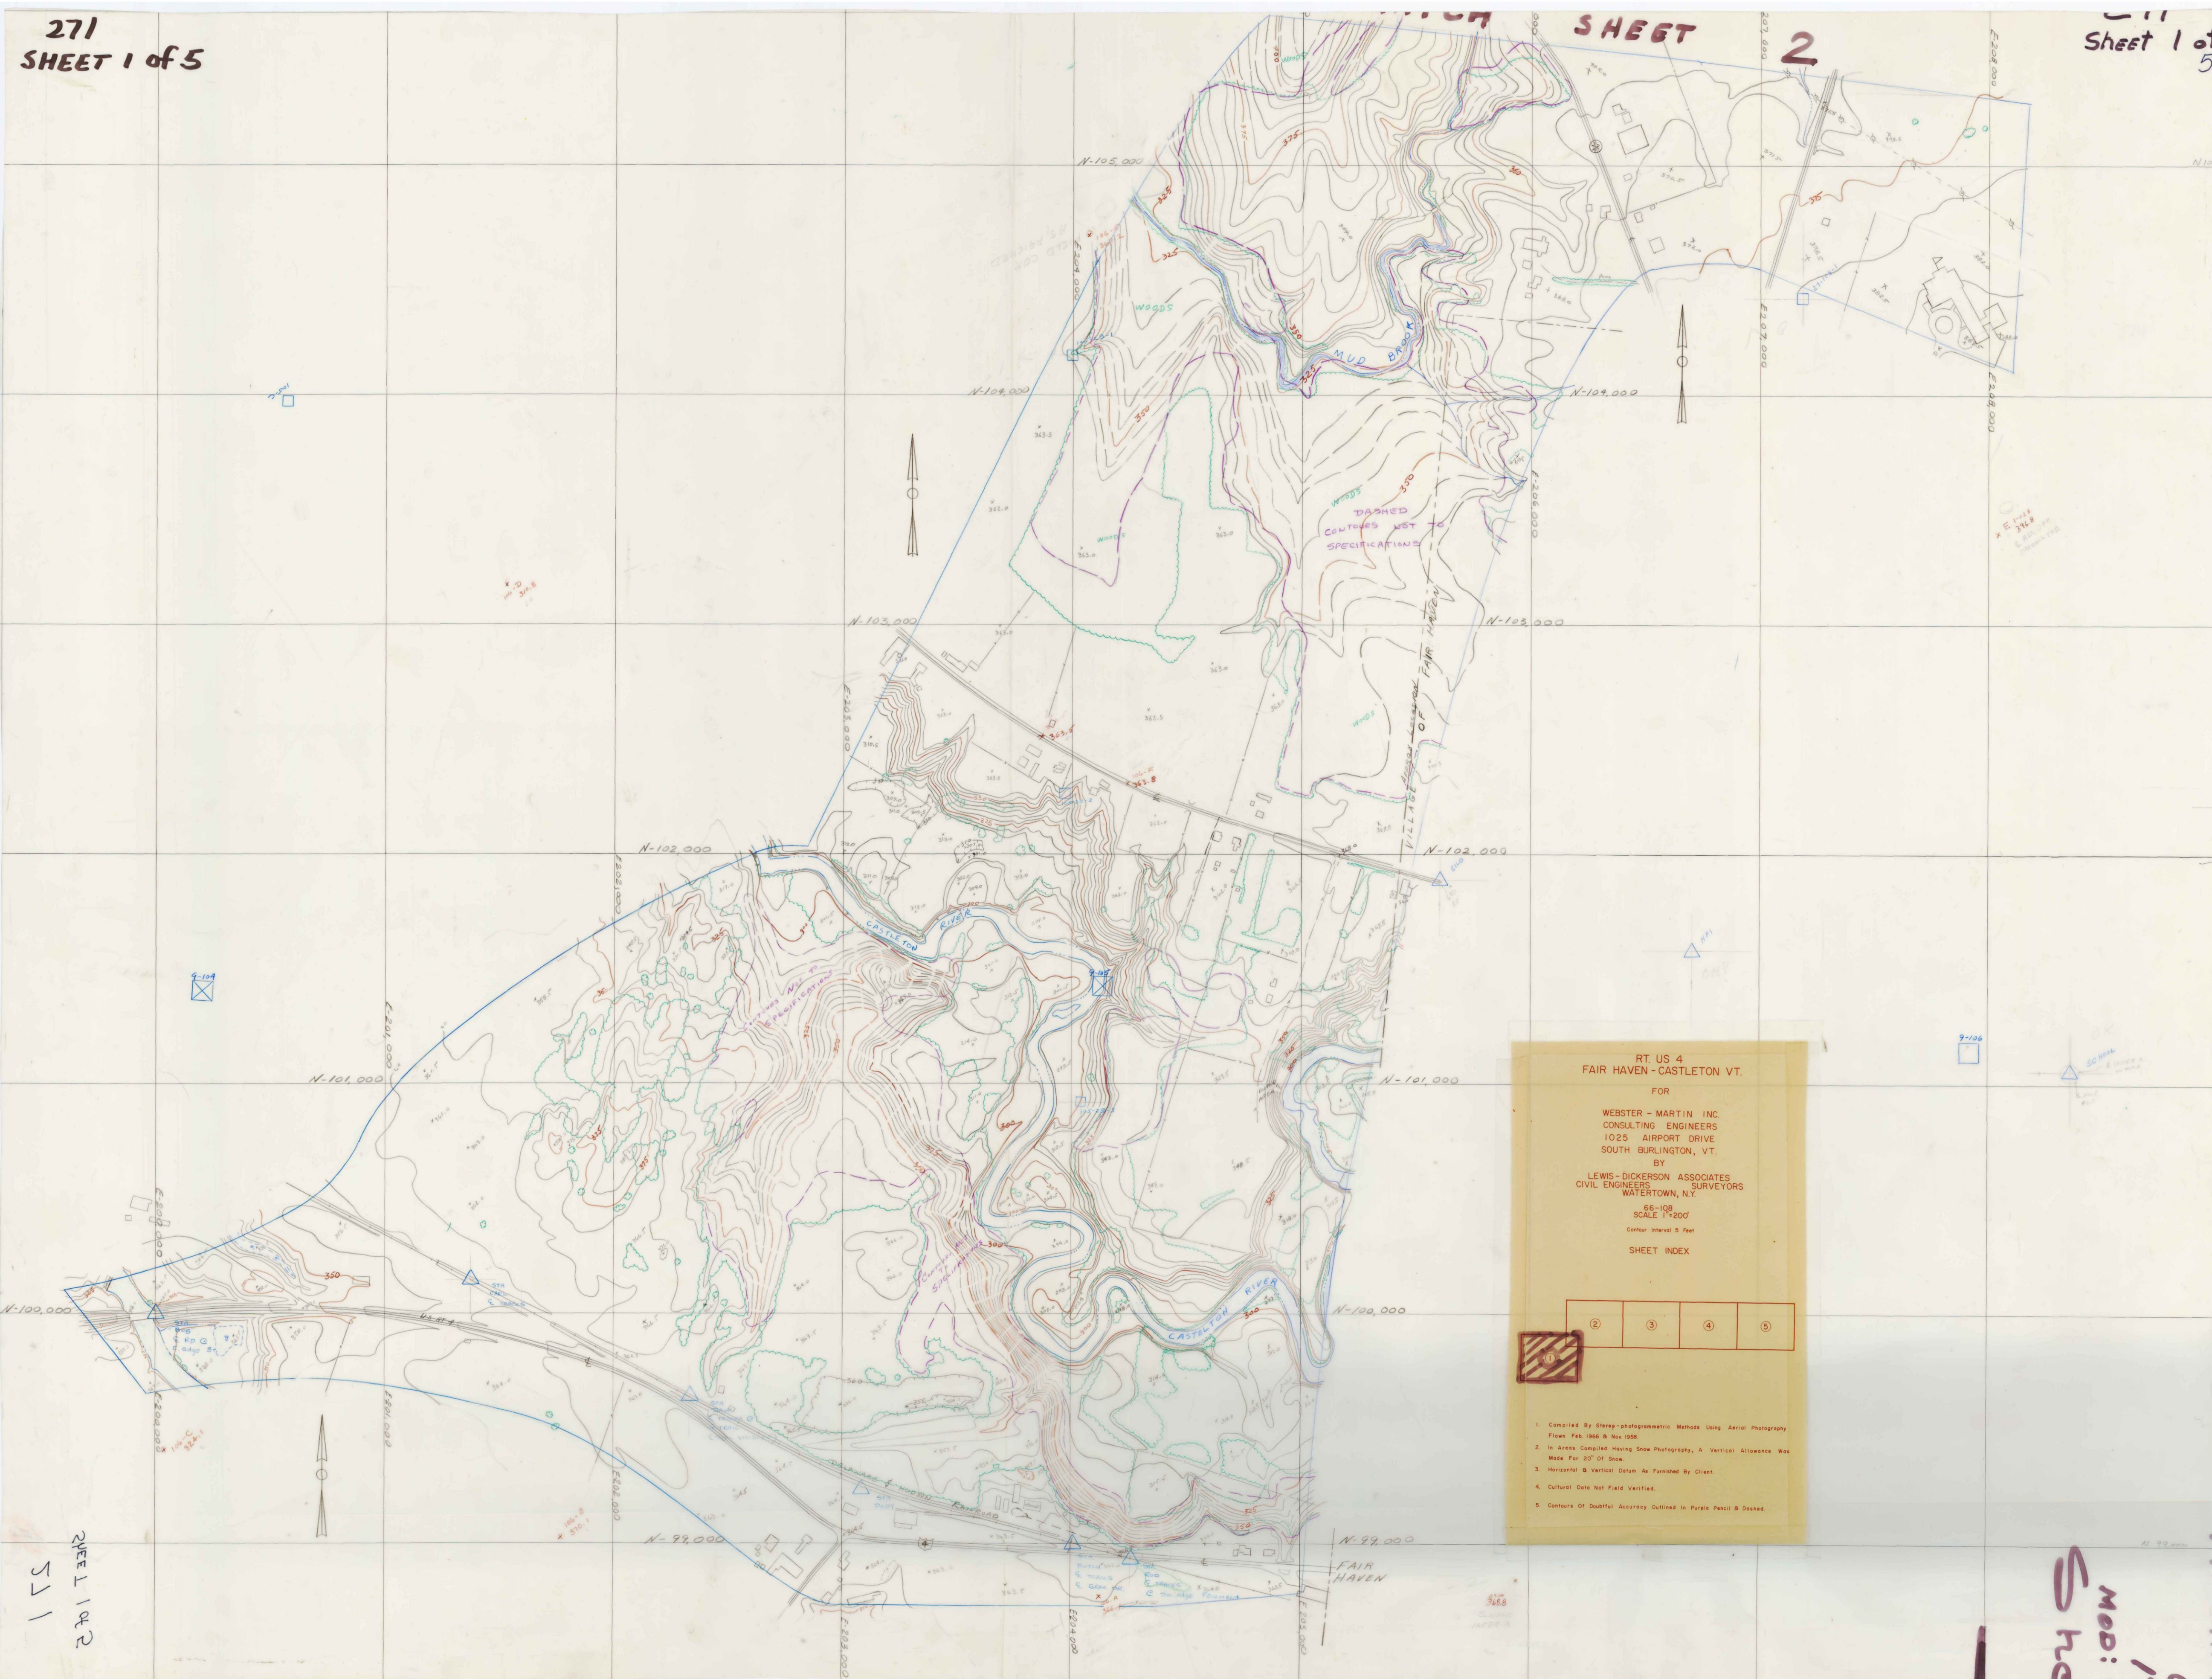

RT. US 4
FAIR HAVEN - CASTLETON, VT.
FOR
WEBSTER - MARTIN INC.
CONSULTING ENGINEERS
1025 AIRPORT DRIVE
SOUTH BURLINGTON, VT.
BY
LEWIS-DICKERSON ASSOCIATES
CIVIL ENGINEERS SURVEYORS
WATERTOWN, N.Y.
66-108
SCALE 1"=200'
Contour Interval 5 Feet
SHEET INDEX

①	②	③	④	⑤
---	---	---	---	---

1. Compiled By Stereophotogrammetric Methods Using Aerial Photography
From Feb. 1966 & Nov. 1966.
2. In Areas Compiled Having Snow Photography, A Vertical Allowance Was
Made For 20" Of Snow.
3. Horizontal & Vertical Datum As Furnished By Client.
4. Cultural Data Not Field Verified.
5. Contours Of Doubtful Accuracy Outlined In Purple Pencil & Dashed.



RT. US 4
FAIR HAVEN - CASTLETON VT.
FOR
WEBSTER - MARTIN INC.
CONSULTING ENGINEERS
1025 AIRPORT DRIVE
SOUTH BURLINGTON, VT.
BY
LEWIS - DICKERSON ASSOCIATES
CIVIL ENGINEERS SURVEYORS
WATERTOWN, N.Y.
66-108
SCALE 1"=200'
Contour Interval 5 Feet
SHEET INDEX

1	2	3	4	5
---	---	---	---	---


1. Compiled By Stereo-photogrammetric Methods Using Aerial Photography
Flown Feb. 1966 & Nov. 1968.
2. In Areas Compiled Having Snow Photography, A Vertical Allowance Was
Made For 20' Of Snow.
3. Horizontal & Vertical Datum As Furnished By Client.
4. Cultural Data Not Field Verified.
5. Contours Of Doubtful Accuracy Outlined In Purple Pencil & Dashed.

Mds. 1-027 / 1-029

66-1
Mod:
Pl:
2-2

1/5
to E + 3002

RT. US 4
FAIR HAVEN - CASTLETON VT.
FOR
WEBSTER - MARTIN INC.
CONSULTING ENGINEERS
1025 AIRPORT DRIVE
SOUTH BURLINGTON, VT.
BY
LEWIS - DICKERSON ASSOCIATES
CIVIL ENGINEERS SURVEYORS
WATERTOWN, N.Y.
66-108
SCALE 1"=200'
Contour Interval 5 Feet
SHEET INDEX

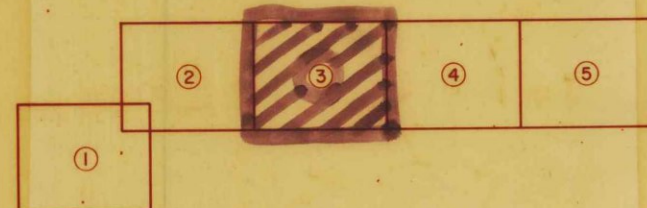


1. Compiled By Stereo-photogrammetric Methods Using Aerial Photography Flown Feb. 1966 & Nov. 1958.
2. In Areas Compiled Having Snow Photography, A Vertical Allowance Was Made For 20' Of Snow.
3. Horizontal & Vertical Datum As Furnished By Client.
4. Cultural Data Not Field Verified.
5. Contours Of Doubtful Accuracy Outlined in Purple Pencil & Dashed.

Mds. 1-029/1-051

FAIR HAVEN
66-108
Mod. 1-
Phot



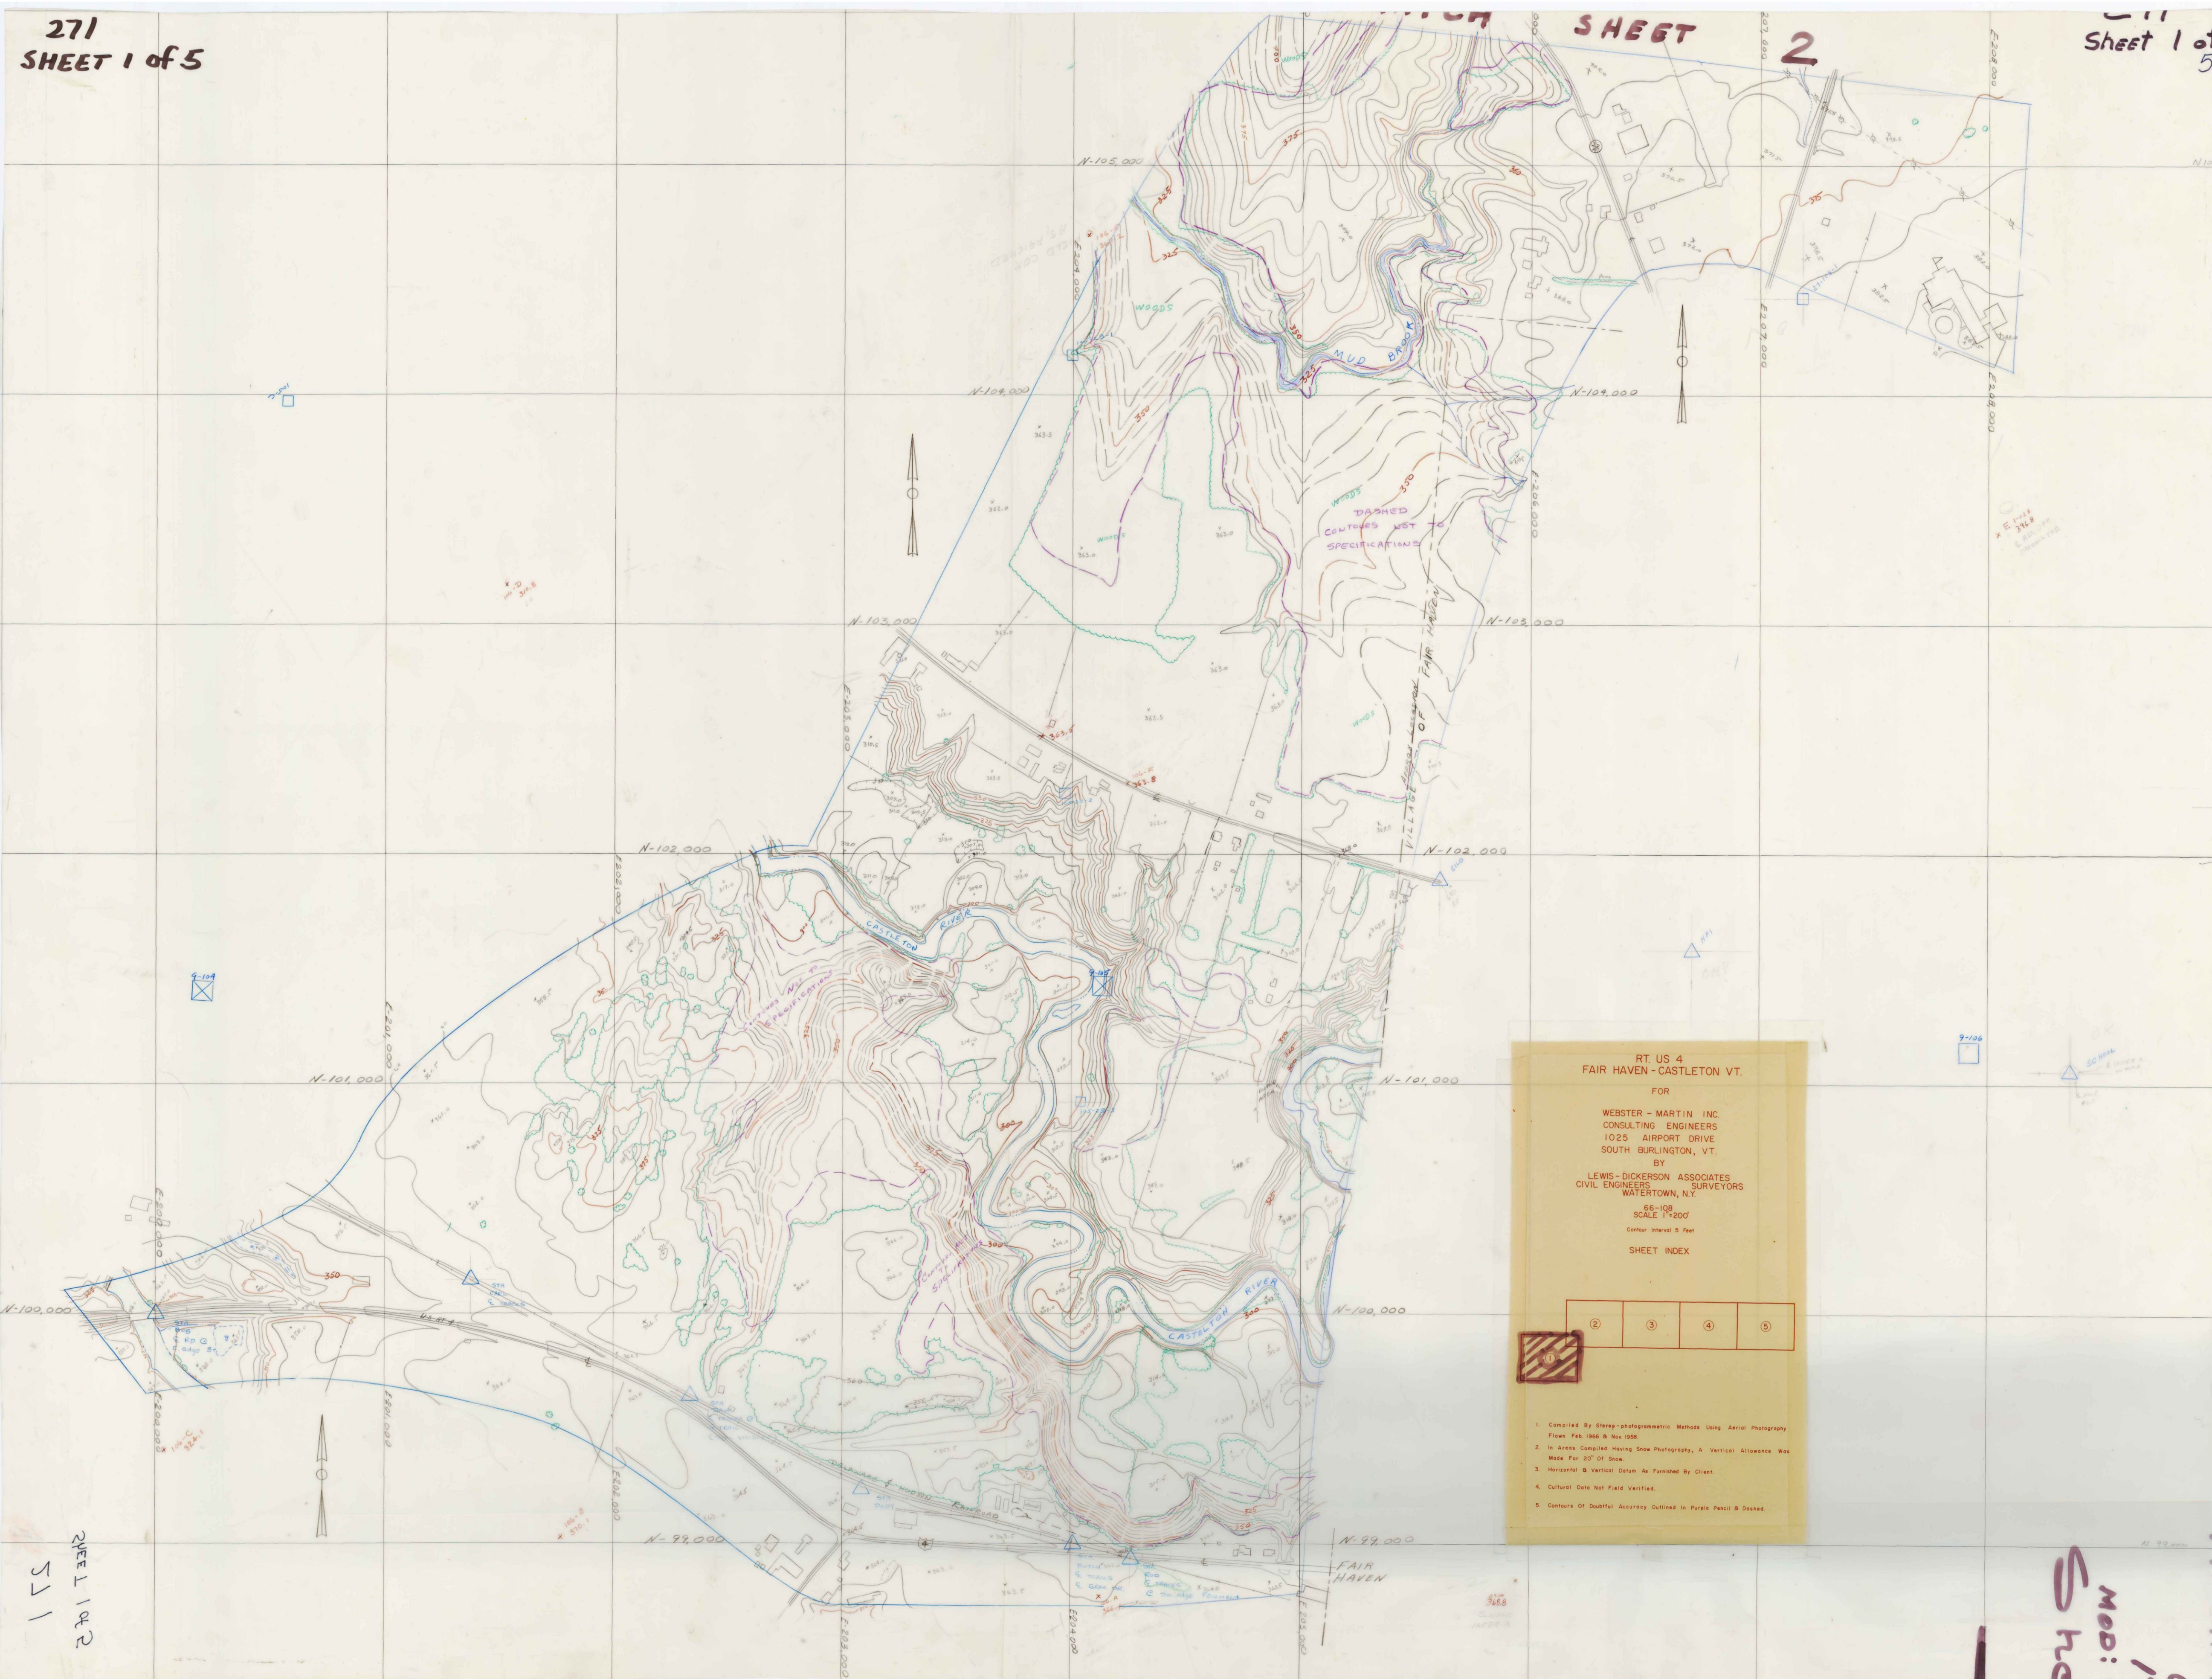

RT. US 4
FAIR HAVEN - CASTLETON, VT.
FOR
WEBSTER - MARTIN INC.
CONSULTING ENGINEERS
1025 AIRPORT DRIVE
SOUTH BURLINGTON, VT.
BY
LEWIS - DICKERSON ASSOCIATES
CIVIL ENGINEERS SURVEYORS
WATERTOWN, N.Y.
66-108
SCALE 1"=200'
Contour Interval 5 Feet
SHEET INDEX

1	2	3	4	5
---	---	---	---	---

1. Compiled By Stereophotogrammetric Methods Using Aerial Photography
From Feb. 1966 & Nov. 1966.
2. In Areas Compiled Having Snow Photography, A Vertical Allowance Was
Made For 20" Of Snow.
3. Horizontal & Vertical Datum As Furnished By Client.
4. Cultural Data Not Field Verified.
5. Contours Of Doubtful Accuracy Outlined In Purple Pencil & Dashed.



RT. US 4
FAIR HAVEN - CASTLETON VT.
FOR
WEBSTER - MARTIN INC.
CONSULTING ENGINEERS
1025 AIRPORT DRIVE
SOUTH BURLINGTON, VT.
BY
LEWIS - DICKERSON ASSOCIATES
CIVIL ENGINEERS SURVEYORS
WATERTOWN, N.Y.
66-108
SCALE 1"=200'
Contour Interval 5 Feet
SHEET INDEX

1	2	3	4	5
---	---	---	---	---

1. Compiled By Stereo-photogrammetric Methods Using Aerial Photography
Flown Feb. 1966 & Nov. 1968.
2. In Areas Compiled Having Snow Photography, A Vertical Allowance Was
Made For 20" Of Snow.
3. Horizontal & Vertical Datum As Furnished By Client.
4. Cultural Data Not Field Verified.
5. Contours Of Doubtful Accuracy Outlined In Purple Pencil & Dashed.

Mds. 1-027 / 1-029

66-1
Mod:
Pl:
2-2

115
to E + 3002



RT. US 4
FAIR HAVEN - CASTLETON VT.

FOR

WEBSTER - MARTIN INC.
CONSULTING ENGINEERS
1025 AIRPORT DRIVE
SOUTH BURLINGTON, VT.
BY
LEWIS - DICKERSON ASSOCIATES
CIVIL ENGINEERS SURVEYORS
WATERTOWN, N.Y.

66-108
SCALE 1"=200'
Contour Interval 5 Feet

SHEET INDEX

1	2	3	4	5
---	---	---	---	---

1. Compiled By Stereo-photogrammetric Methods Using Aerial Photography
Flown Feb. 1966 & Nov. 1959.

2. In Areas Compiled Having Snow Photography, A Vertical Allowance Was
Made For 20' Of Snow.

3. Horizontal & Vertical Datum As Furnished By Client.

4. Cultural Data Not Field Verified.

5. Contours Of Doubtful Accuracy Outlined in Purple Pencil & Dashed.

Mds. 1-029/1-051

FAIR HAVEN
66-108
Mds. 1-
Phot

RT. US 4
FAIR HAVEN - CASTLETON VT.
FOR

WEBSTER - MARTIN INC.
CONSULTING ENGINEERS
1025 AIRPORT DRIVE
SOUTH BURLINGTON, VT.
BY


LEWIS - DICKERSON ASSOCIATES
CIVIL ENGINEERS SURVEYORS
WATERTOWN, N.Y.


66-108
SCALE 1"=200'
Contour Interval 5 Feet
SHEET INDEX

①	②	③	④	⑤
---	---	---	---	---

1. Compiled By Stereo-photogrammetric Methods Using Aerial Photography
Flown Feb. 1966 & Nov. 1966.
2. In Areas Compiled Having Snow Photography, A Vertical Allowance Was
Made For 20" Of Snow.
3. Horizontal & Vertical Datum As Furnished By Client.
4. Cultural Data Not Field Verified.
5. Contours Of Doubtful Accuracy Outlined In Purple Pencil & Dashed.

Mods. 1-031/1-035

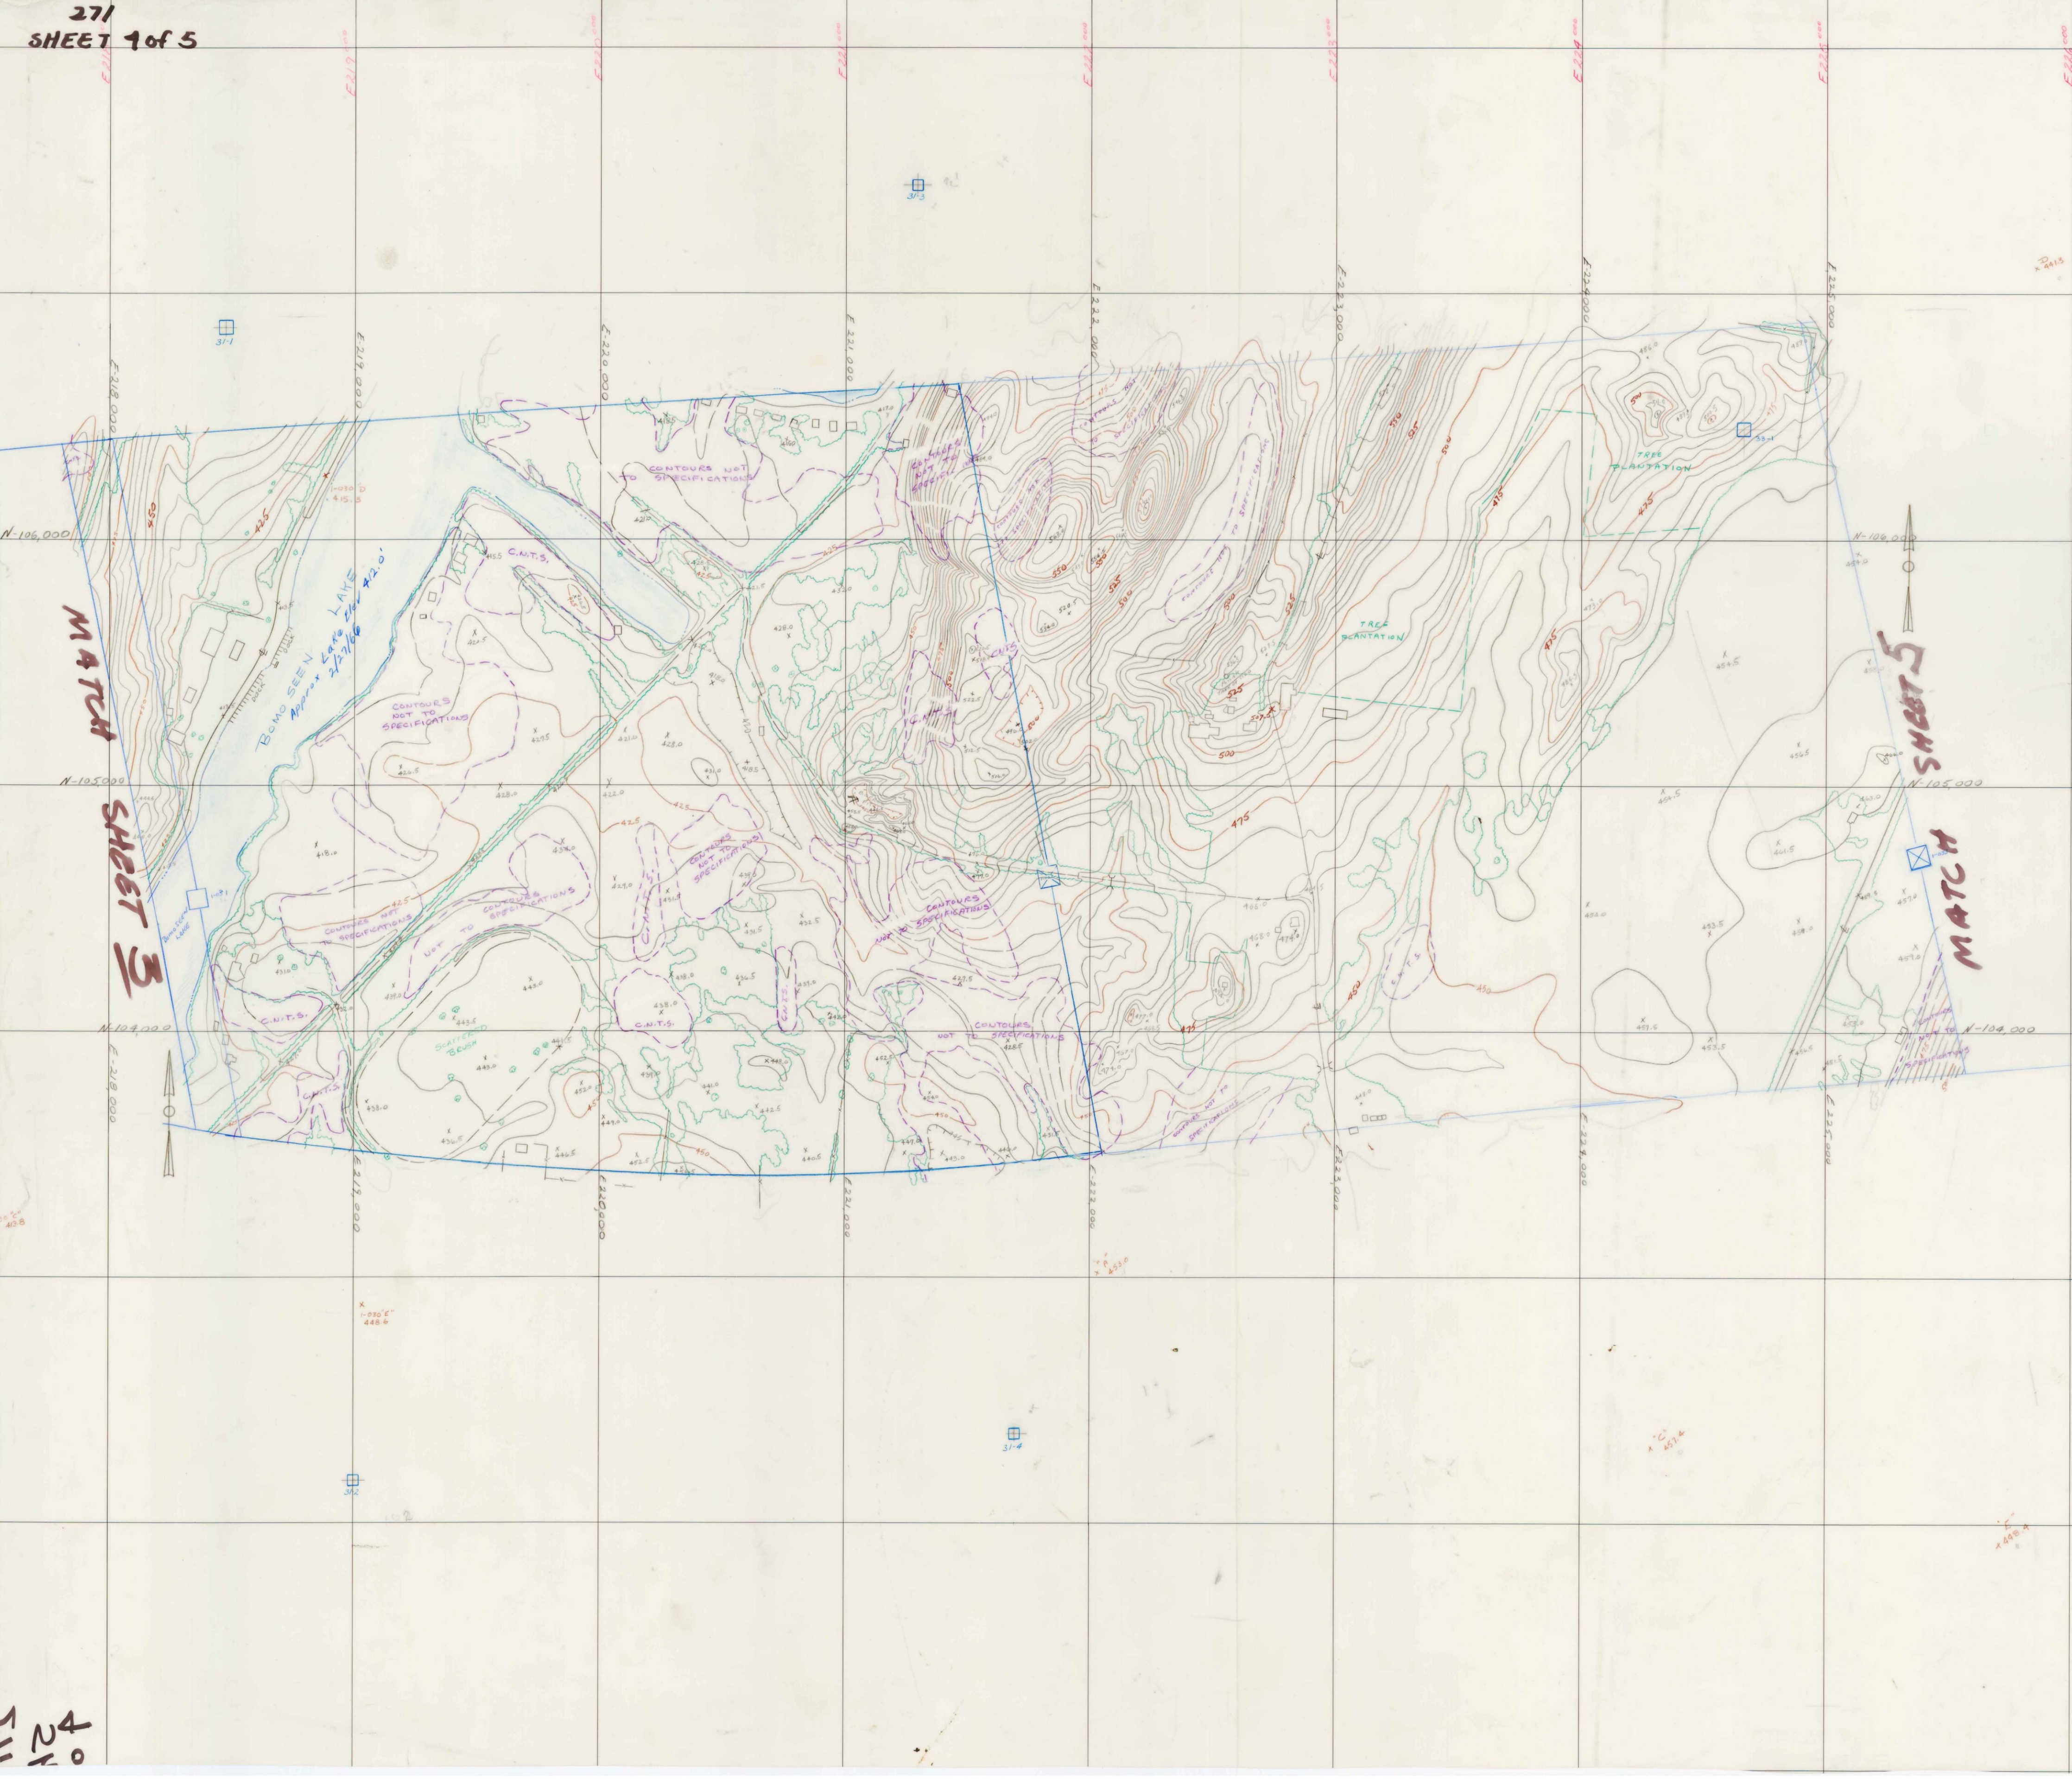

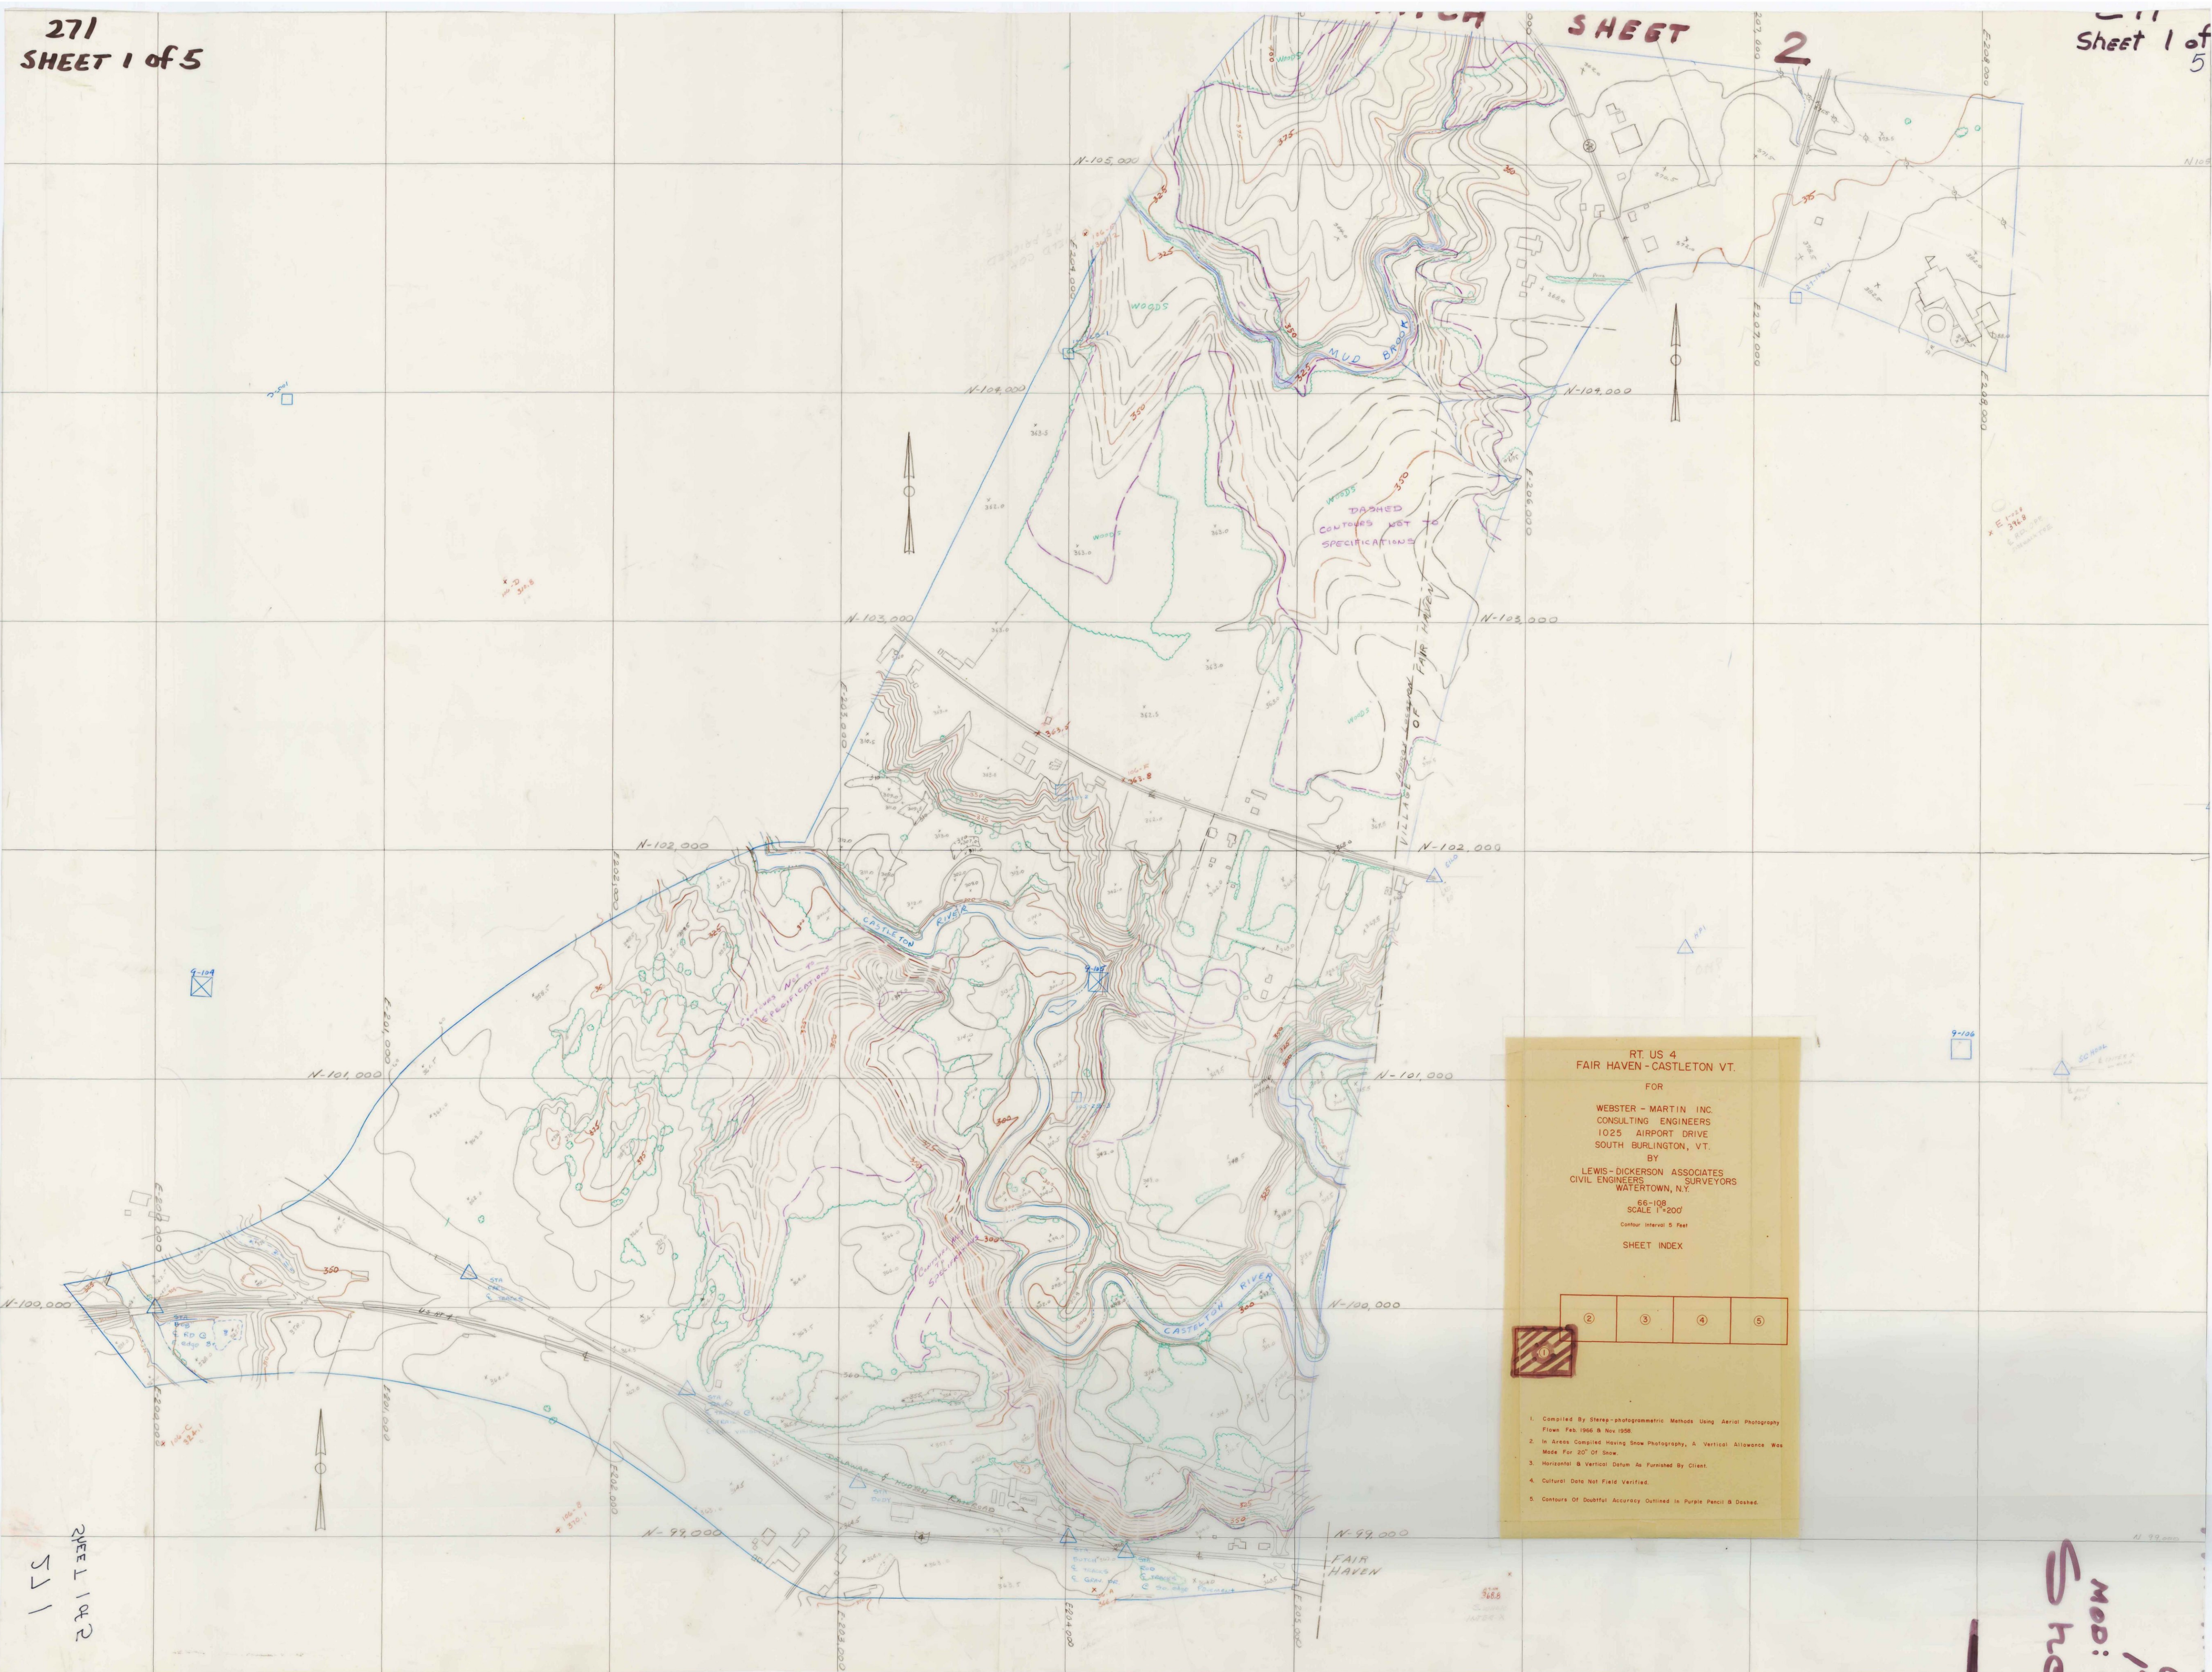

RT. US 4
FAIR HAVEN - CASTLETON, VT.
FOR
WEBSTER - MARTIN INC.
CONSULTING ENGINEERS
1025 AIRPORT DRIVE
SOUTH BURLINGTON, VT.
BY
LEWIS-DICKERSON ASSOCIATES
CIVIL ENGINEERS SURVEYORS
WATERTOWN, N.Y.
66-108
SCALE 1"=200'
Contour Interval 5 Feet
SHEET INDEX

①	②	③	④	⑤
---	---	---	---	---

1. Compiled By Stereophotogrammetric Methods Using Aerial Photography
Flown Feb. 1966 & Nov. 1966.
2. In Areas Compiled Having Snow Photography, A Vertical Allowance Was
Made For 20" Of Snow.
3. Horizontal & Vertical Datum As Furnished By Client.
4. Cultural Data Not Field Verified.
5. Contours Of Doubtful Accuracy Outlined In Purple Pencil & Dashed.



RT. US 4
FAIR HAVEN - CASTLETON VT.
FOR
WEBSTER - MARTIN INC.
CONSULTING ENGINEERS
1025 AIRPORT DRIVE
SOUTH BURLINGTON, VT.
BY
LEWIS - DICKERSON ASSOCIATES
CIVIL ENGINEERS SURVEYORS
WATERTOWN, N.Y.
66-108
SCALE 1"=200'
Contour Interval 5 Feet
SHEET INDEX

1	2	3	4	5
---	---	---	---	---

1. Compiled By Stereo-photogrammetric Methods Using Aerial Photography
Flown Feb. 1966 & Nov. 1968.
2. In Areas Compiled Having Snow Photography, A Vertical Allowance Was
Made For 20" Of Snow.
3. Horizontal & Vertical Datum As Furnished By Client.
4. Cultural Data Not Field Verified.
5. Contours Of Doubtful Accuracy Outlined In Purple Pencil & Dashed.

Mds. 1-027 / 1-029

66-1
Mod
Pl
2-2

115
to E + 3002



RT. US 4
FAIR HAVEN - CASTLETON VT.

FOR

WEBSTER - MARTIN INC.
CONSULTING ENGINEERS
1025 AIRPORT DRIVE
SOUTH BURLINGTON, VT.
BY
LEWIS - DICKERSON ASSOCIATES
CIVIL ENGINEERS SURVEYORS
WATERTOWN, N.Y.

66-108
SCALE 1"=200'
Contour Interval 5 Feet

SHEET INDEX

1	2	3	4	5
---	---	---	---	---

1. Compiled By Stereo-photogrammetric Methods Using Aerial Photography
Flown Feb. 1966 & Nov. 1959.

2. In Areas Compiled Having Snow Photography, A Vertical Allowance Was
Made For 20' Of Snow.

3. Horizontal & Vertical Datum As Furnished By Client.

4. Cultural Data Not Field Verified.

5. Contours Of Doubtful Accuracy Outlined In Purple Pencil & Dashed.

Mds. 1-029/1-051

FAIR HAVEN
66-108
Mds. 1-
Phot

RT. US 4
FAIR HAVEN - CASTLETON VT.
FOR

WEBSTER - MARTIN INC.
CONSULTING ENGINEERS
1025 AIRPORT DRIVE
SOUTH BURLINGTON, VT.
BY


LEWIS - DICKERSON ASSOCIATES
CIVIL ENGINEERS SURVEYORS
WATERTOWN, N.Y.


66-108
SCALE 1"=200'
Contour Interval 5 Feet
SHEET INDEX

①	②	③	④	⑤
---	---	---	---	---

1. Compiled By Stereo-photogrammetric Methods Using Aerial Photography
Flown Feb. 1966 & Nov. 1966.
2. In Areas Compiled Having Snow Photography, A Vertical Allowance Was
Made For 20" Of Snow.
3. Horizontal & Vertical Datum As Furnished By Client.
4. Cultural Data Not Field Verified.
5. Contours Of Doubtful Accuracy Outlined In Purple Pencil & Dashed.

Mods. 1-031/1-035

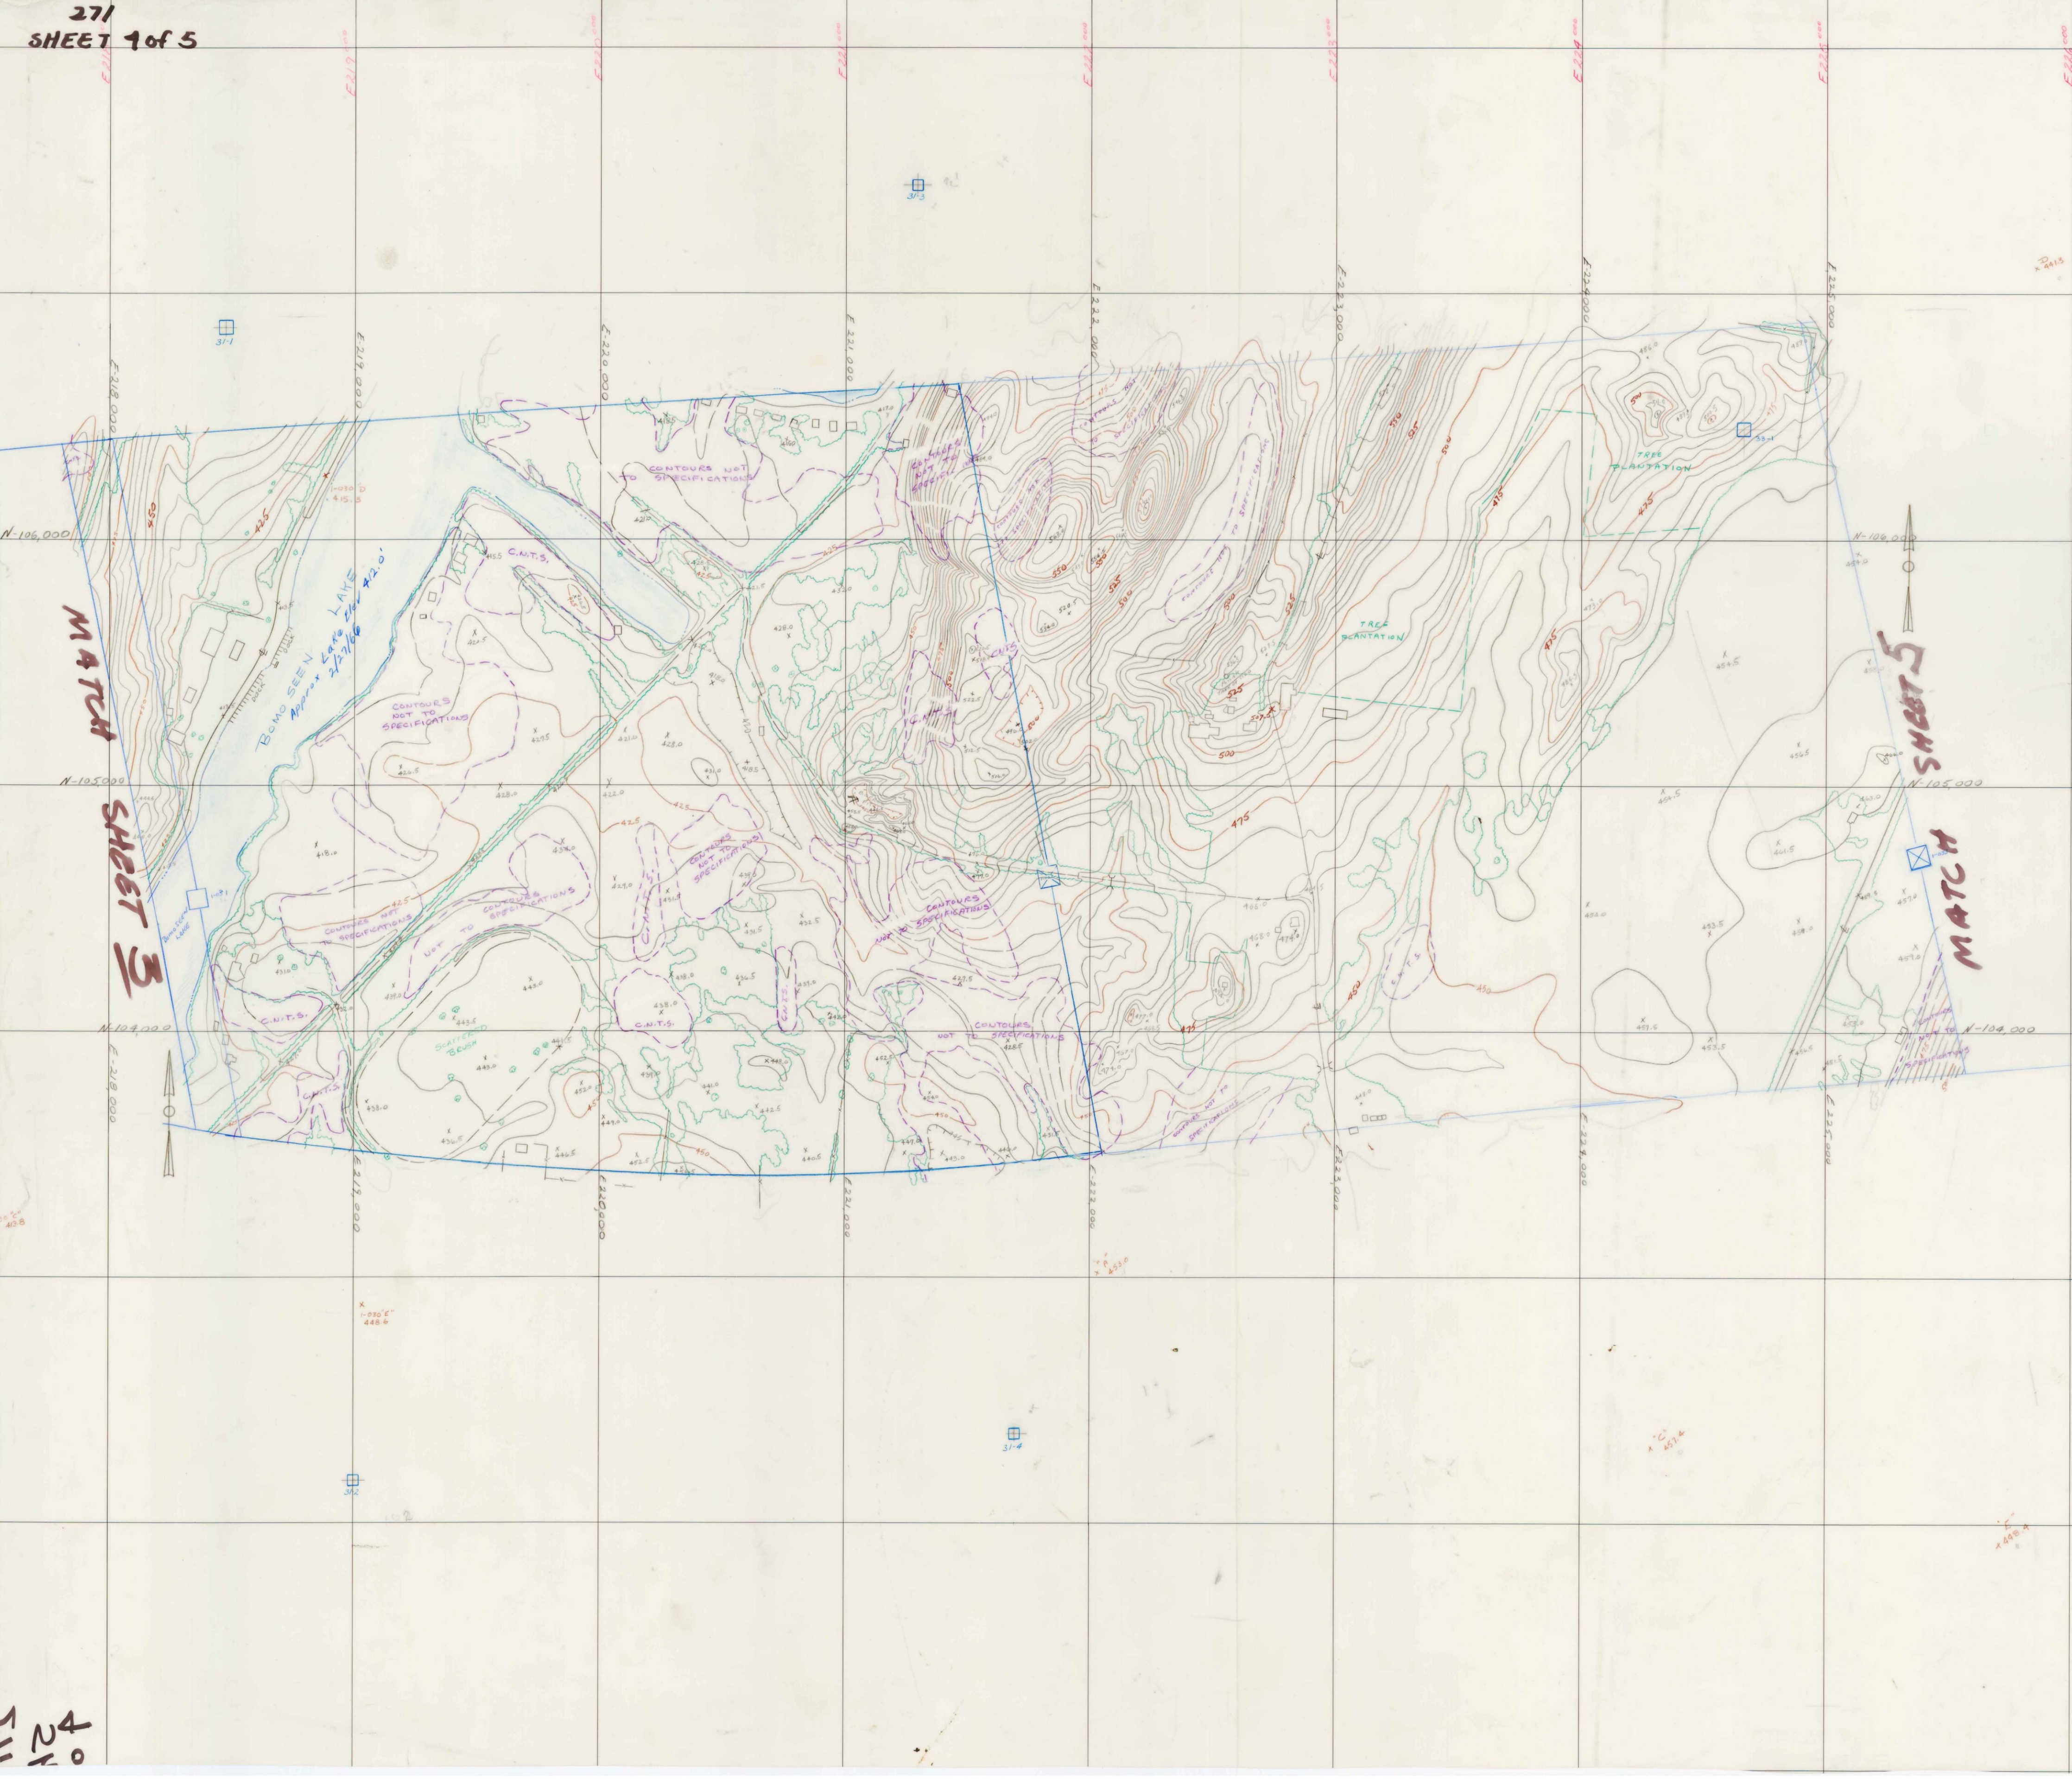

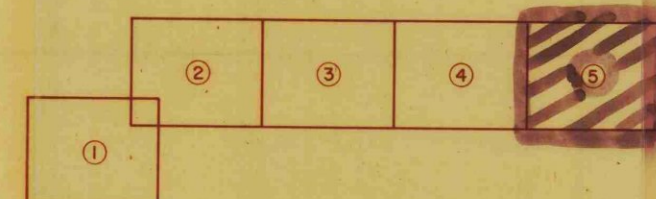

1. Compiled By Stereo-photogrammetric Methods Using Aerial Photography Flown Feb. 1966 & Nov. 1968.
2. In Areas Compiled Having Snow Photography, A Vertical Allowance Was Made For 20" Of Snow.
3. Horizontal & Vertical Datum As Furnished By Client.
4. Cultural Data Not Field Verified.
5. Contours Of Doubtful Accuracy Outlined In Purple Pencil & Dashed.

Mods. 1-033 / 1-036

