



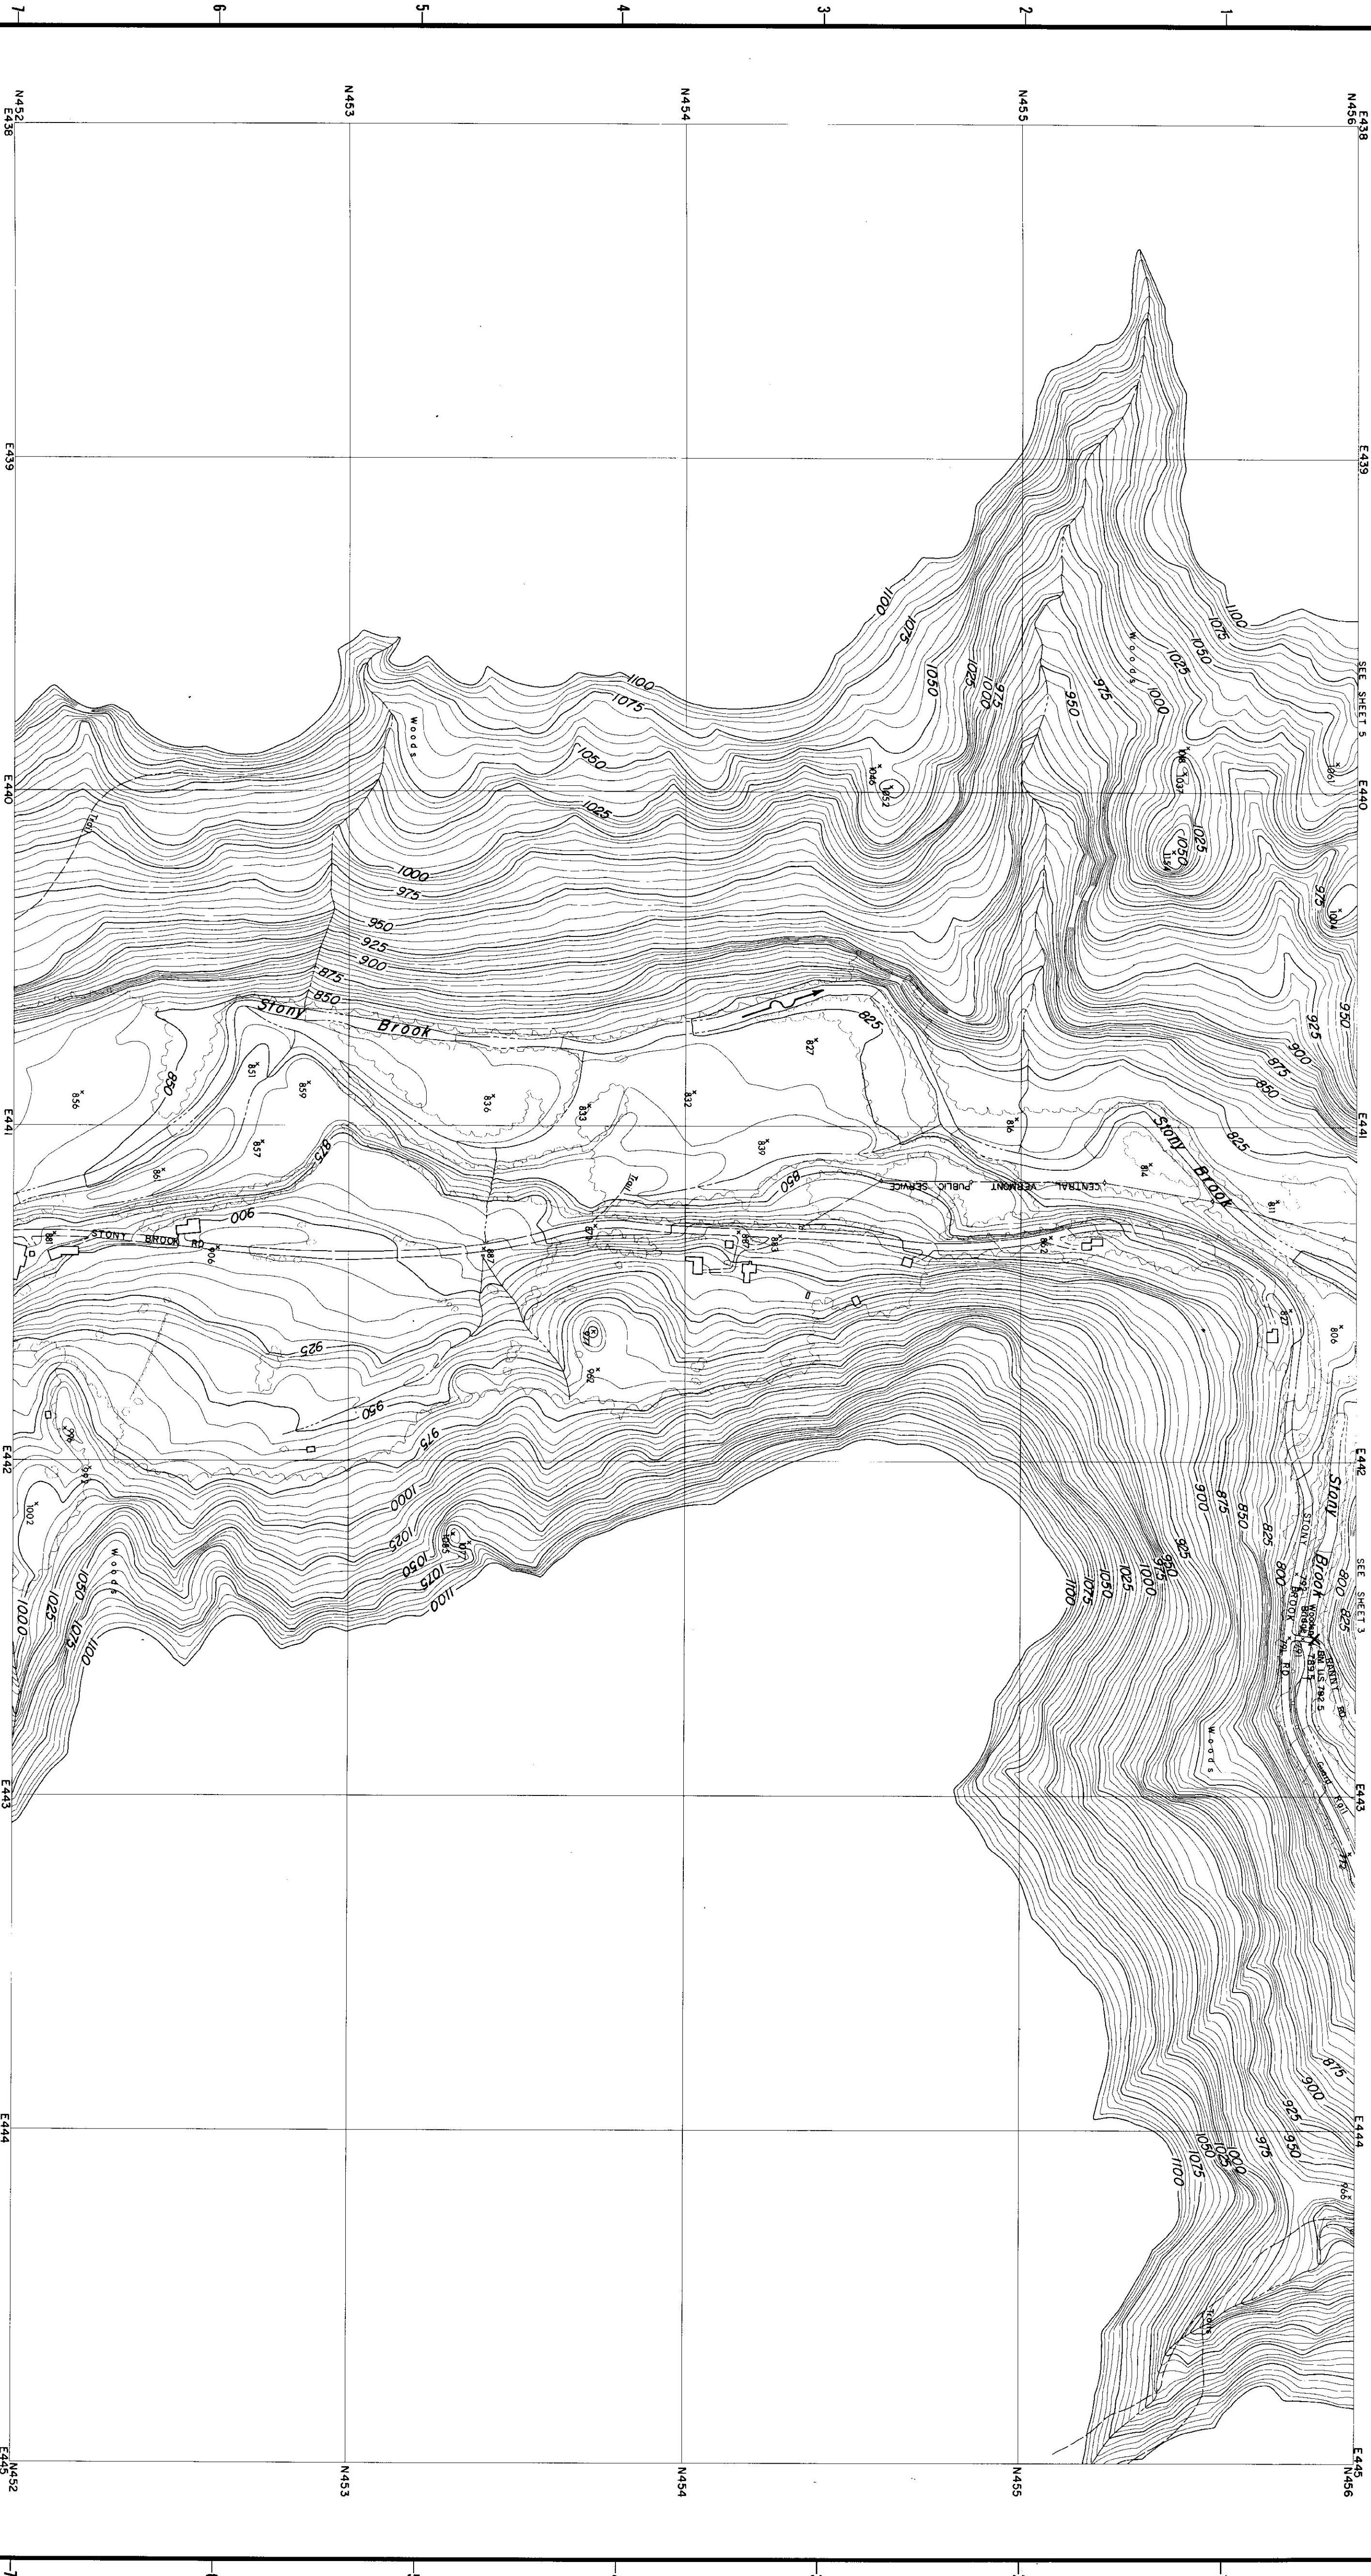


CONTROL BY U.S.C.A.G.S., U.S.G.S., VERMONT GEODETIC SURVEY
AND MOORE SURVEY & MAPPING CORP.
PHOTOGRAPHY AND PHOTOGRAMMETRY BY
MOORE SURVEY & MAPPING CORP.
DATE OF PHOTOGRAPHY APRIL, 1969

NOTES

X BENCH MARK

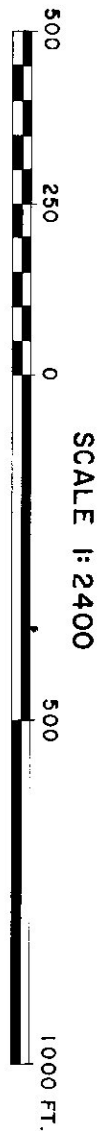

CONTOUR INTERVAL 5 FEET
DATUM IS MEAN SEA LEVEL (1929 ADJUSTMENT)
TRANSVERSE MERCATOR PROJECTION
1927 NORTH AMERICAN DATUM
ONE THOUSAND FOOT GRID BASED ON VERMONT PLANE COORDINATES

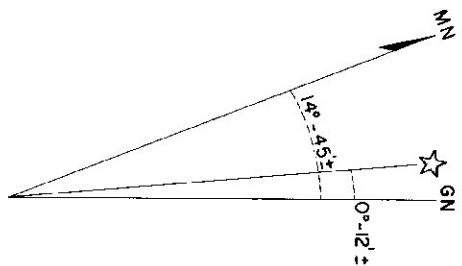

APPROXIMATE MEAN DECLINATION 1965
ANNUAL MAGNETIC CHANGE 01.5'

REVISION		DATE		BY	
MOORE SURVEY & MAPPING CORP.		SHREWSBURY, MASS.		DEPARTMENT OF THE ARMY NEW ENGLAND DIVISION CORPS OF ENGINEERS MAINTENANCE	
DES BY		CHK BY		PROJECT ENGINEER	
SUBMITTED		ARCHITECT-ENGINEER		PHOTOGRAMMETRIC MAPPING	
APPROVAL		APPROVAL		APPROVAL	
RECORDED		CHIEF TECH. ENG. BRANCH		DATE	
PROJECT ENGINEER		WHITE RIVER		VERMONT	
APPROVAL		APPROVED		DATE	
CHIEF ENGINEERING DIVISION		APRIL 1969		SHEET 4	
SCALE 1"=200'		CONTR. NO. DACW33-69-C-0044		DRAWING NUMBER	
SUR - 85					