


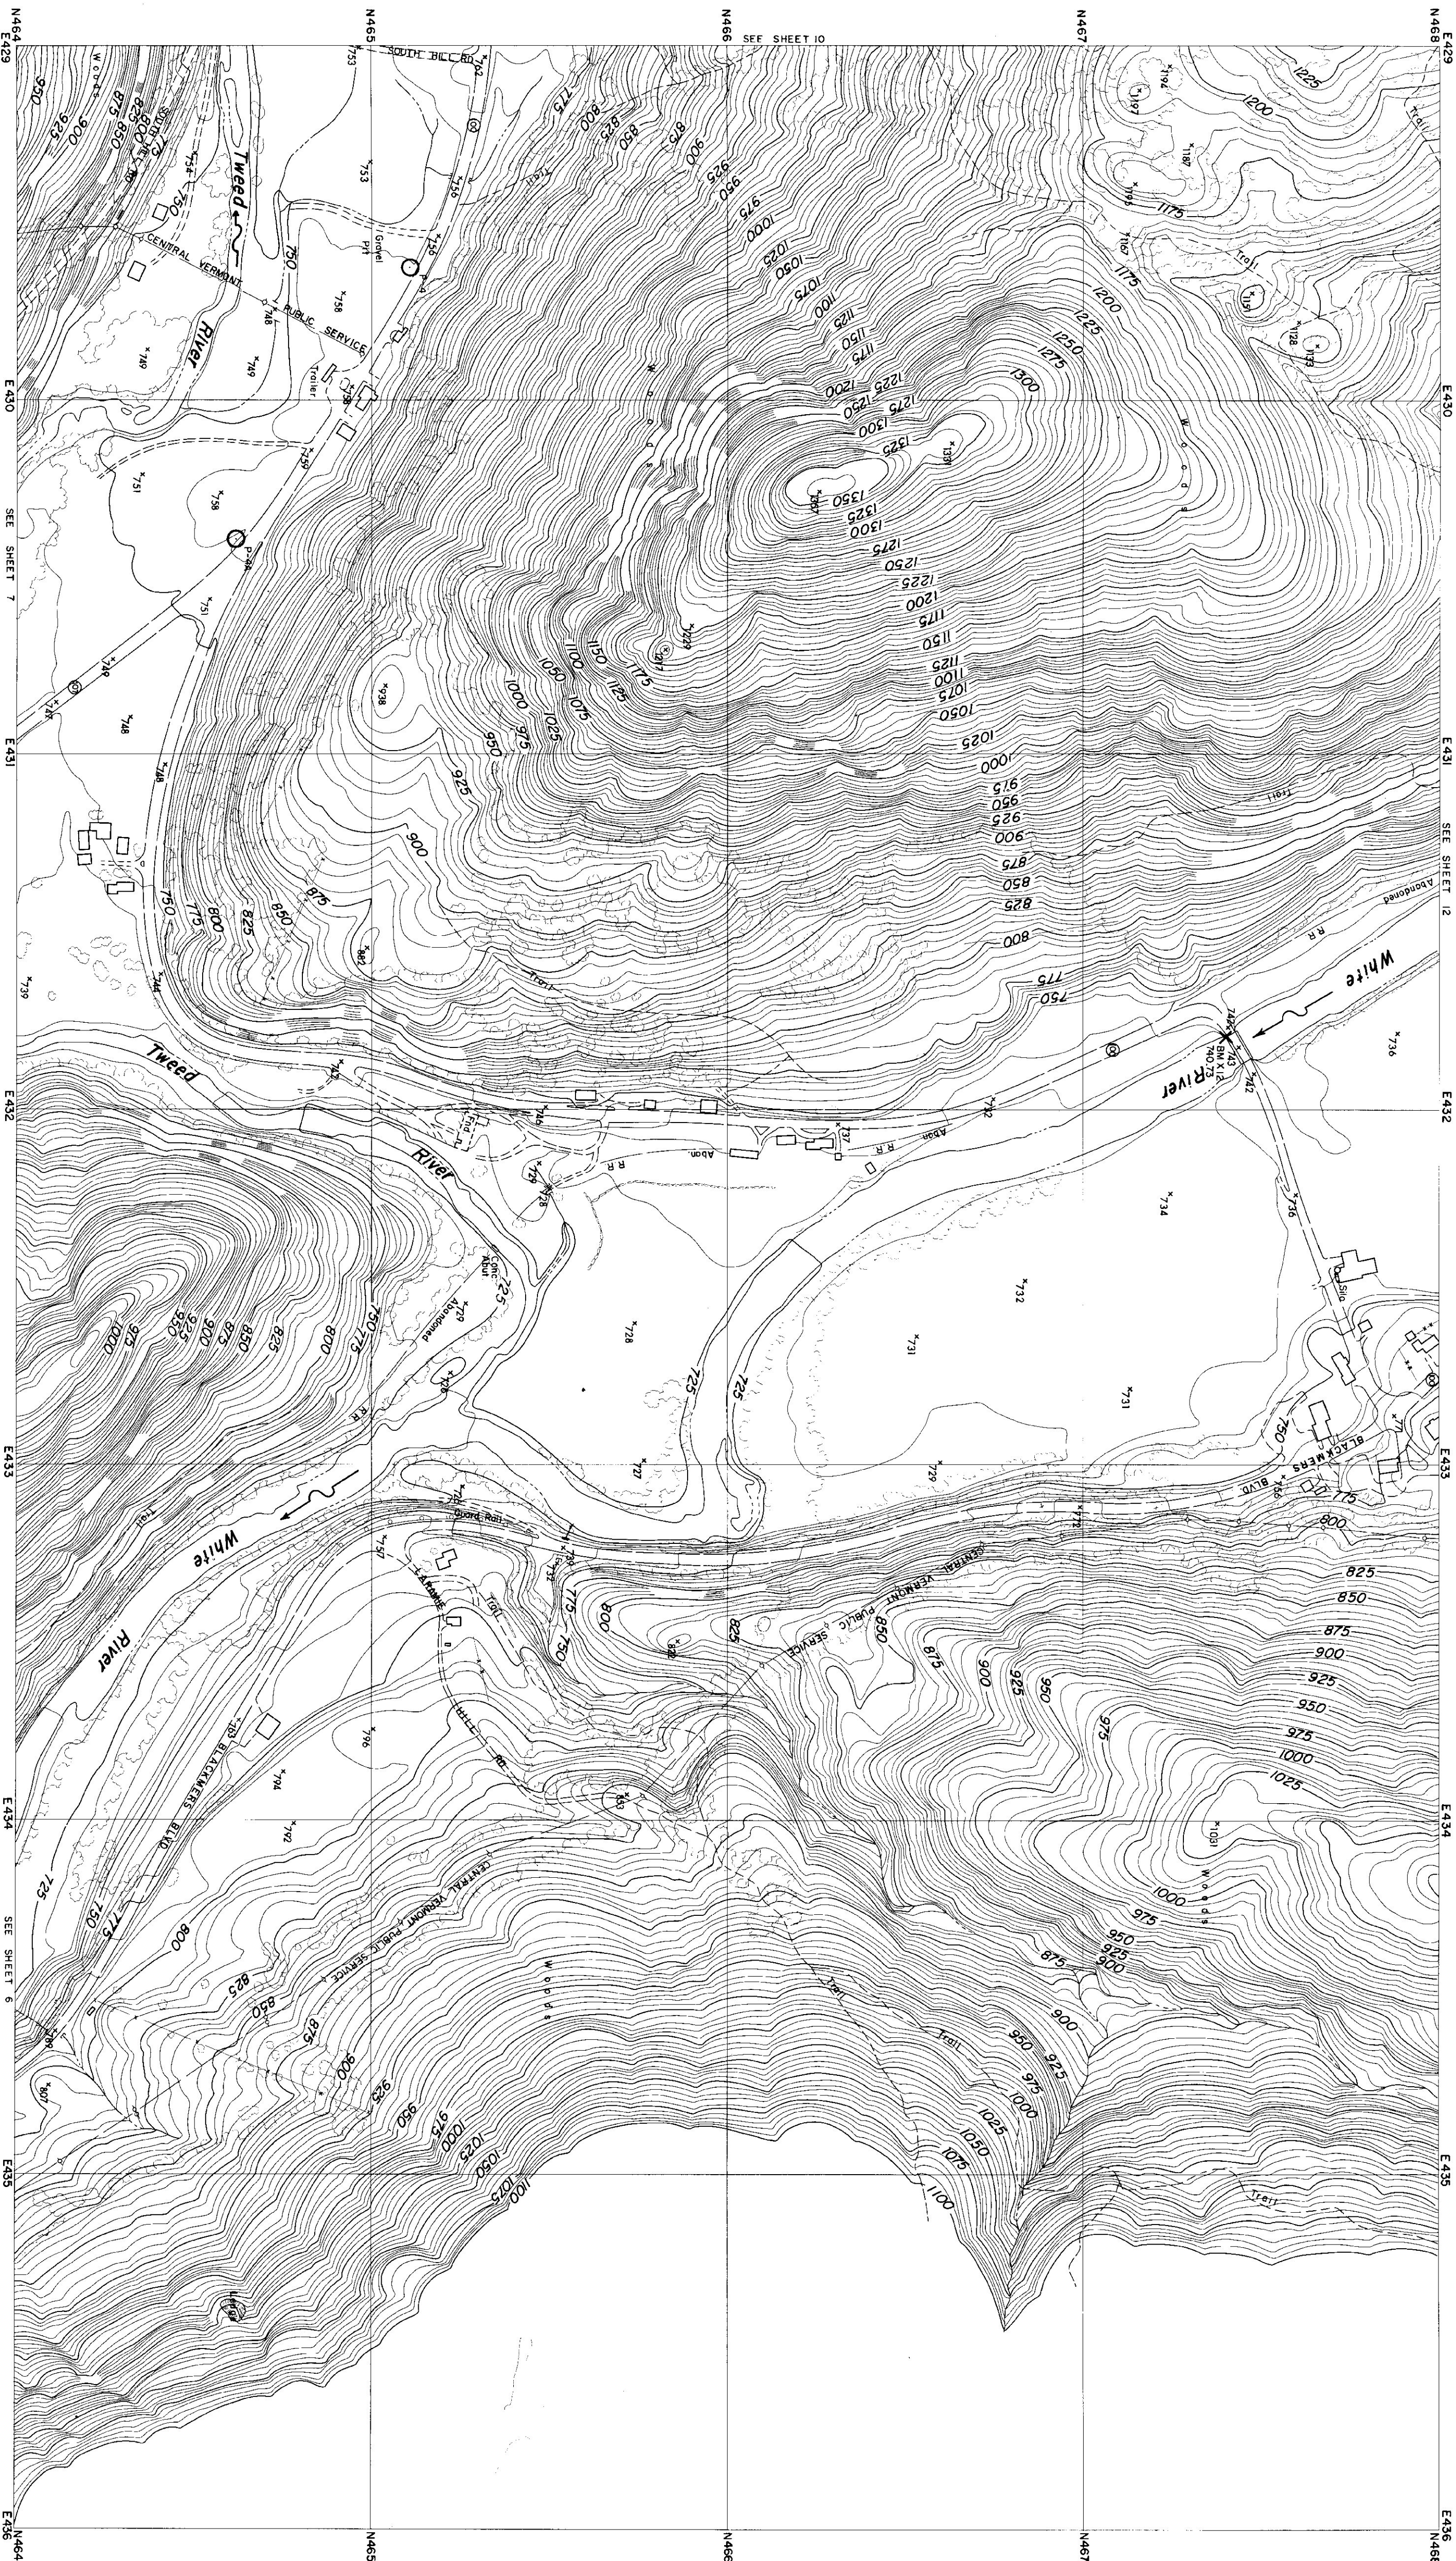

CONTROL BY U.S.C.G.S., U.S.G.S., VERMONT GEODETIC SURVEY
AND MOORE SURVEY & MAPPING CORP.
PHOTOGRAPHY AND PHOTOGRAMMETRY BY
MOORE SURVEY & MAPPING CORP.
DATE OF PHOTOGRAPHY APRIL, 1968


NOTES

○ TRAVERSE POINT

× BENCH MARK

SCALE 1:2400

CONTOUR INTERVAL 5 FEET
DATUM IS MEAN SEA LEVEL (1929 ADJUSTMENT)
TRANSVERSE MERCATOR PROJECTION
1927 NORTH AMERICAN DATUM
ONE THOUSAND FOOT GRID BASED ON VERMONT PLANE COORDINATES

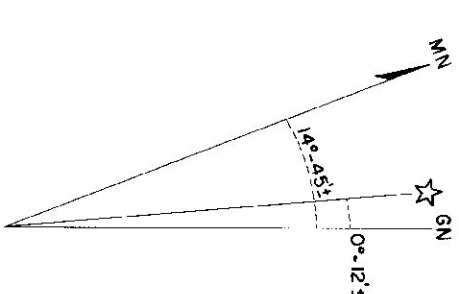

APPROXIMATE MEAN DECLINATION 1965
ANNUAL MAGNETIC CHANGE 01.5'

REVISION	DATE	DESCRIPTION	BY
1		MOORE SURVEY & MAPPING CORP.	
2		SHREWSBURY, MASS.	
3		ARCHITECT-ENGINEER	
4		DES. BY	
5		CHK. BY	
6		SUBMITTED	
7		ARCHITECT-ENGINEER	
8		APPROVAL RECOMMENDED	
9		CHIEF TECH. ENG. BAKING	
10		REVIEWED	
11		PROJECT ENGINEER	
12		APPROVAL RECOMMENDED	
13		CHIEF ENGINEERING DIVISION	
14		APPROVED	
15		WHITE RIVER	
16		PHOTOGRAMMETRIC MAPPING	
17		CONNECTICUT RIVER FLOOD CONTROL	
18		GAYVILLE RESERVOIR	
19		DEPARTMENT OF THE ARMY	
20		NEW ENGLAND DIVISION	
21		CONTRACT NO. DACW33-69-C-0064	
22		DRAWING NUMBER	
23		SUR-85	
24		DATE	
25		APRIL 1969	
26		VERMONT	
27		PROJECT BRANCH	
28		273	
29		SHEET 11	