


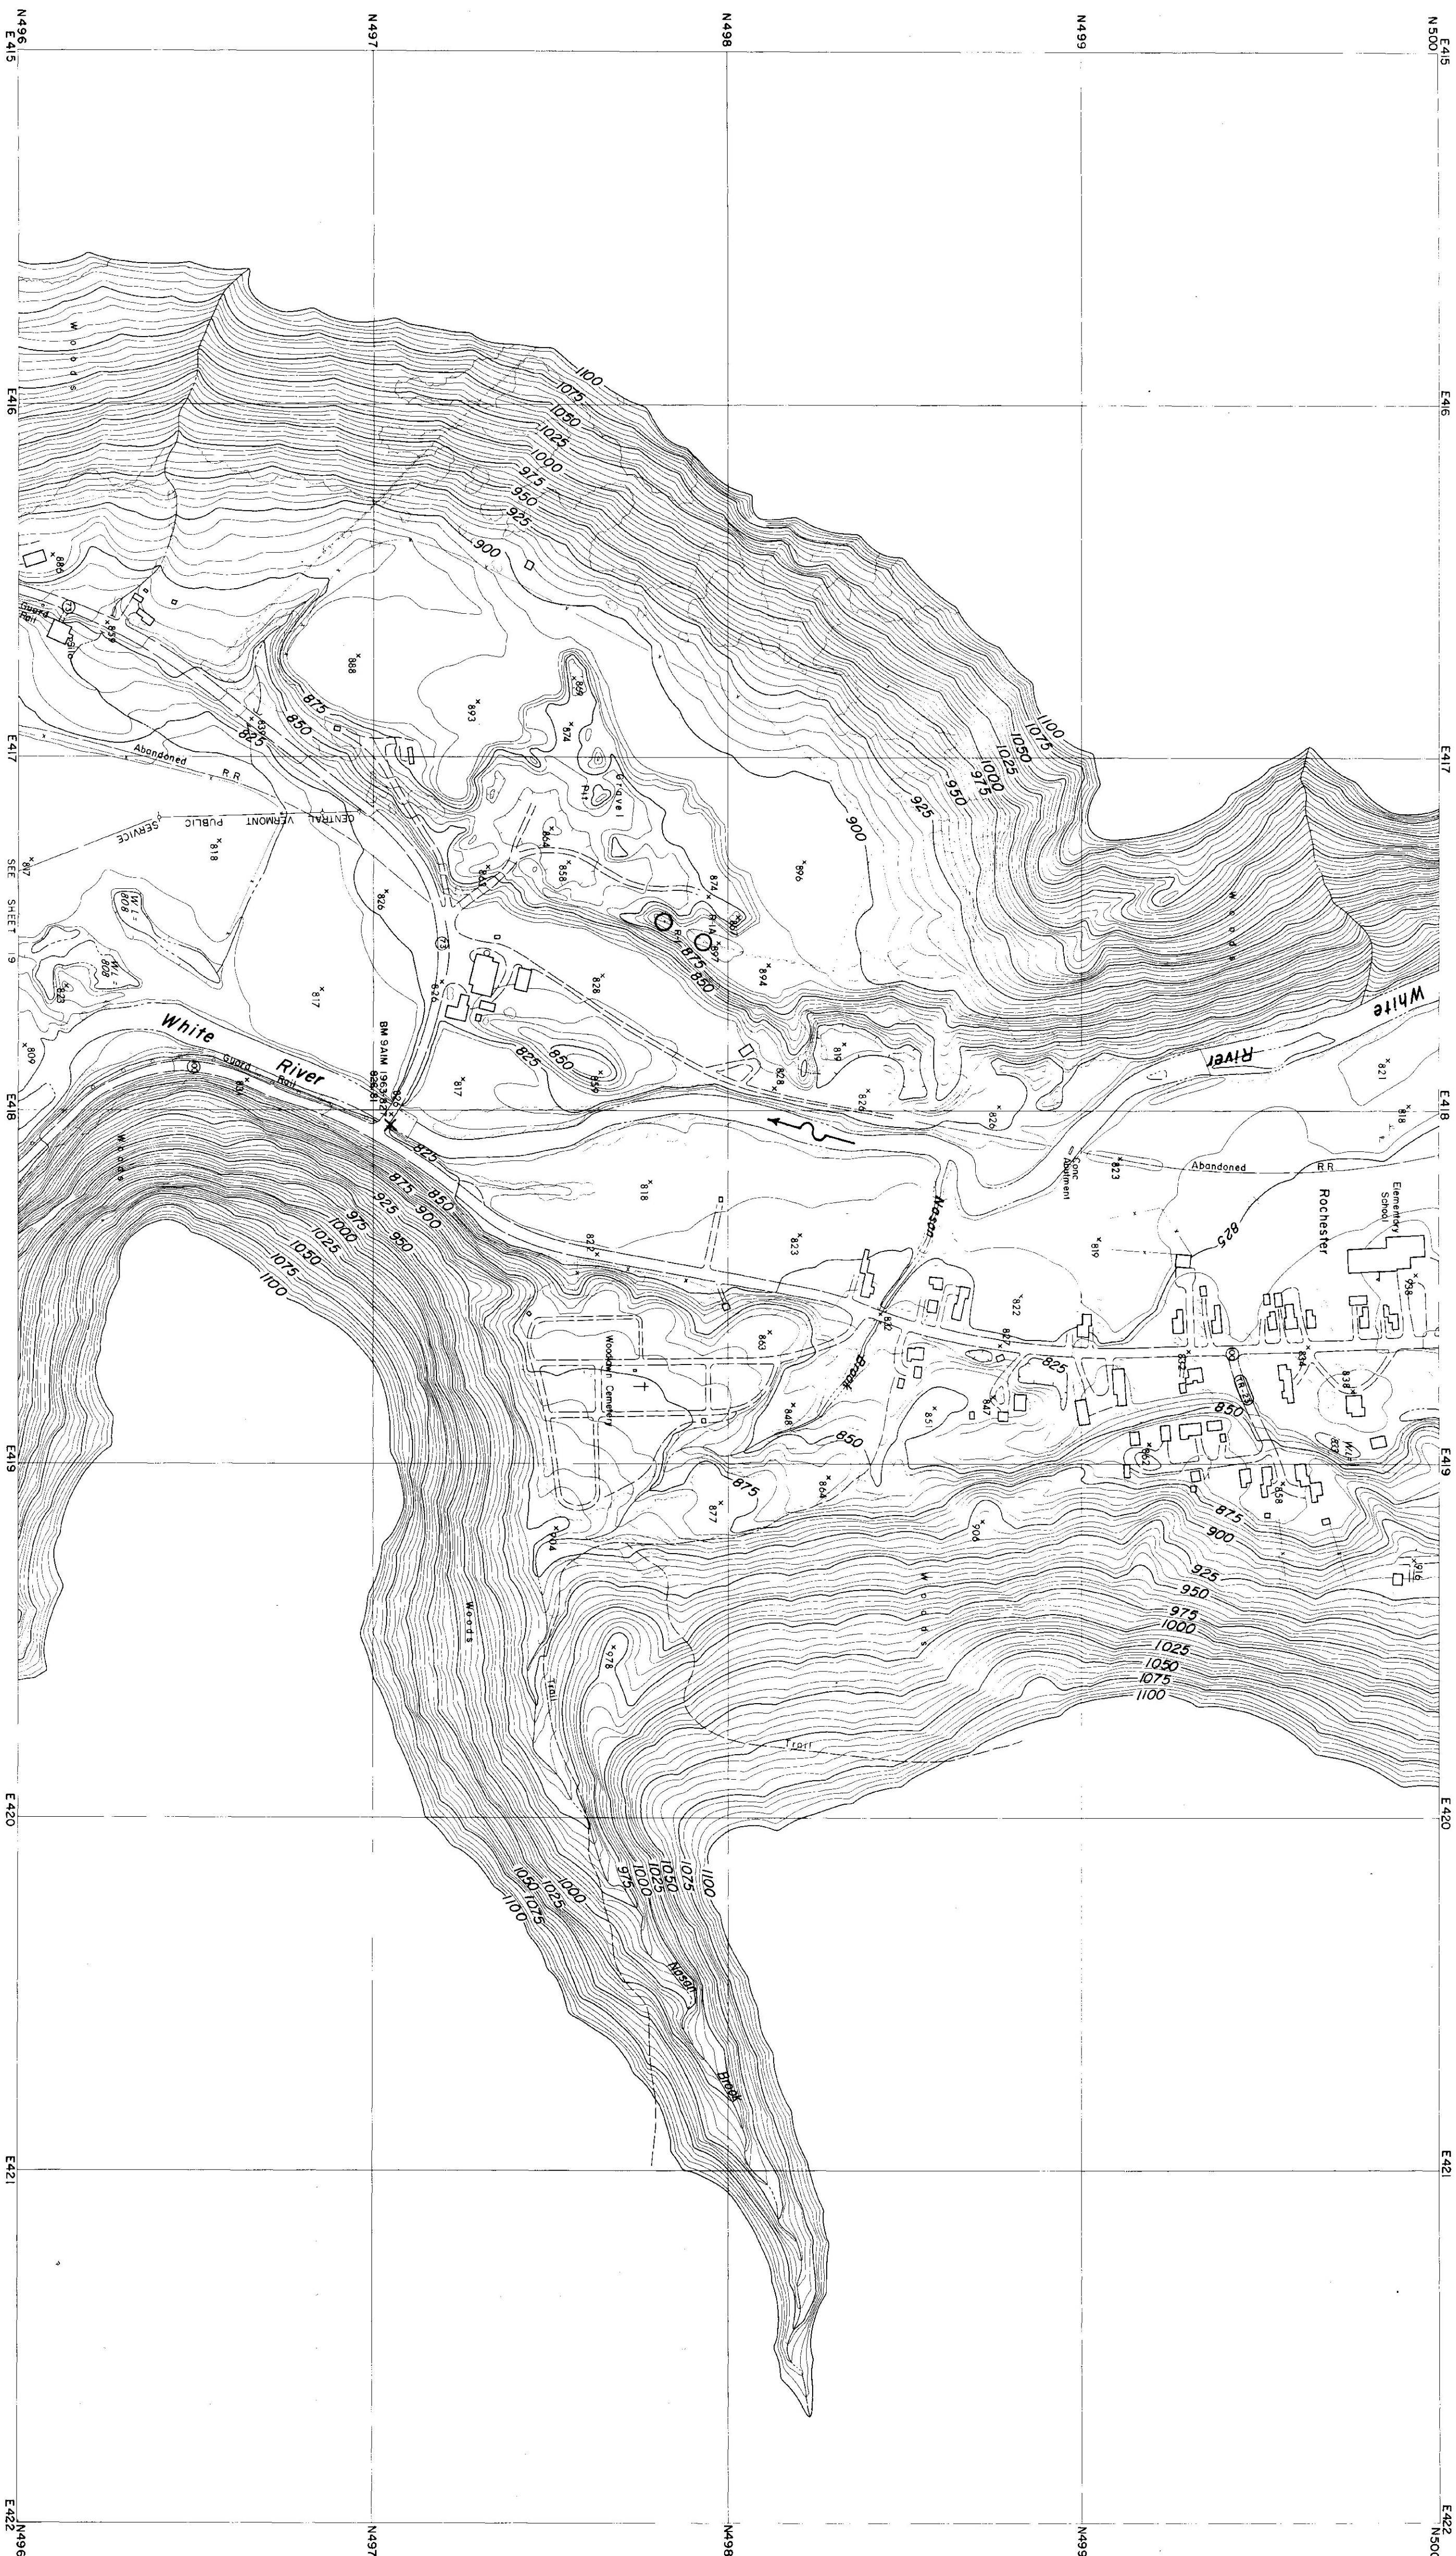


CONTROL BY U.S.C.A.S., U.S.G.S., VERMONT GEODETIC SURVEY
AND MOORE SURVEY & MAPPING CORP
PHOTOGRAPHY AND PHOTOSTERAMMETRY BY
MOORE SURVEY & MAPPING CORP
DATE OF PHOTOGRAPHY APRIL, 1968



NOTES

○ TRAVERSE POINT

	X	BENCH	MARK
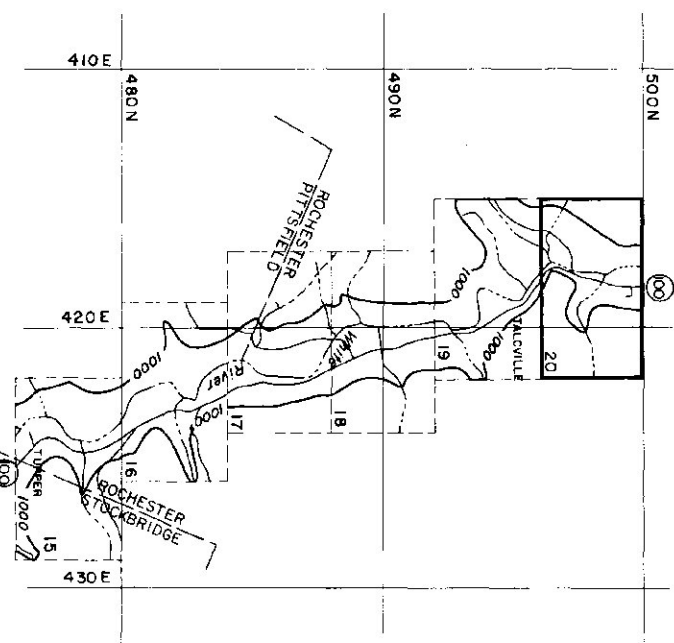

CONTOUR INTERVAL 5 FEET
DATUM IS MEAN SEA LEVEL (1929 ADJUSTMENT)
TRANSVERSE MERCATOR PROJECTION
1927 NORTH AMERICAN DATUM
ONE THOUSAND FOOT GRID BASED ON VERMONT PLANE COORDINATES

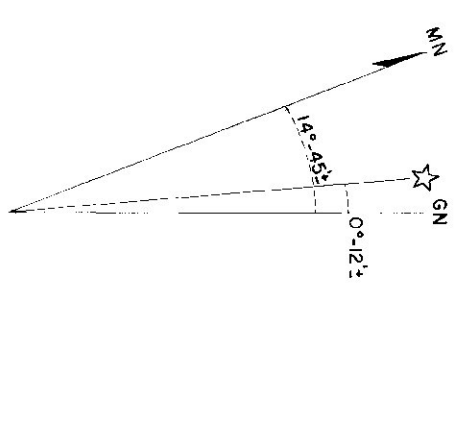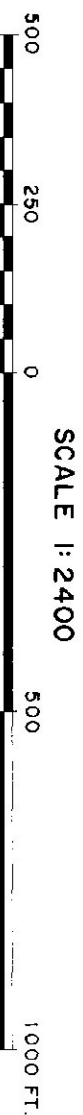

REVISION		DATE		DESCRIPTION		BY
MOORE SURVEY & MAPPING CORP.		ARCHITECT-ENGINEER		DEPARTMENT OF THE ARMY NEW ENGLAND DIVISION CORPS OF ENGINEERS WATERWAY MASS.		
DES. BY	OR BY	CK BY				
SUBMITTED						
ARCHITECT-ENGINEER						
APPROVAL, RECOMMENDED						
CHIEF TECH. ENG. BARBOSH						
REVIEWED						
PROJECT ENGINEER						
APPROVAL, RECOMMENDED						
CHIEF PROJECT ENGINEER						
APPROVED						
WHITE RIVER						
CONNECTICUT RIVER FLOOD CONTROL						
GAYSVILLE RESERVOIR						
PHOTOGRAMMETRIC MAPPING						
VERMONT						
DATE APRIL 1969						
ENTER ENGINEERING DIVISION						
SCALE 1" = 200'						
CONTR. NO DACW33-69-C-0044						
DRAWING NUMBER						
SUR-85						
SHEET 20						