


GAYSVILLE RESERVOIR

CONTROL MAP

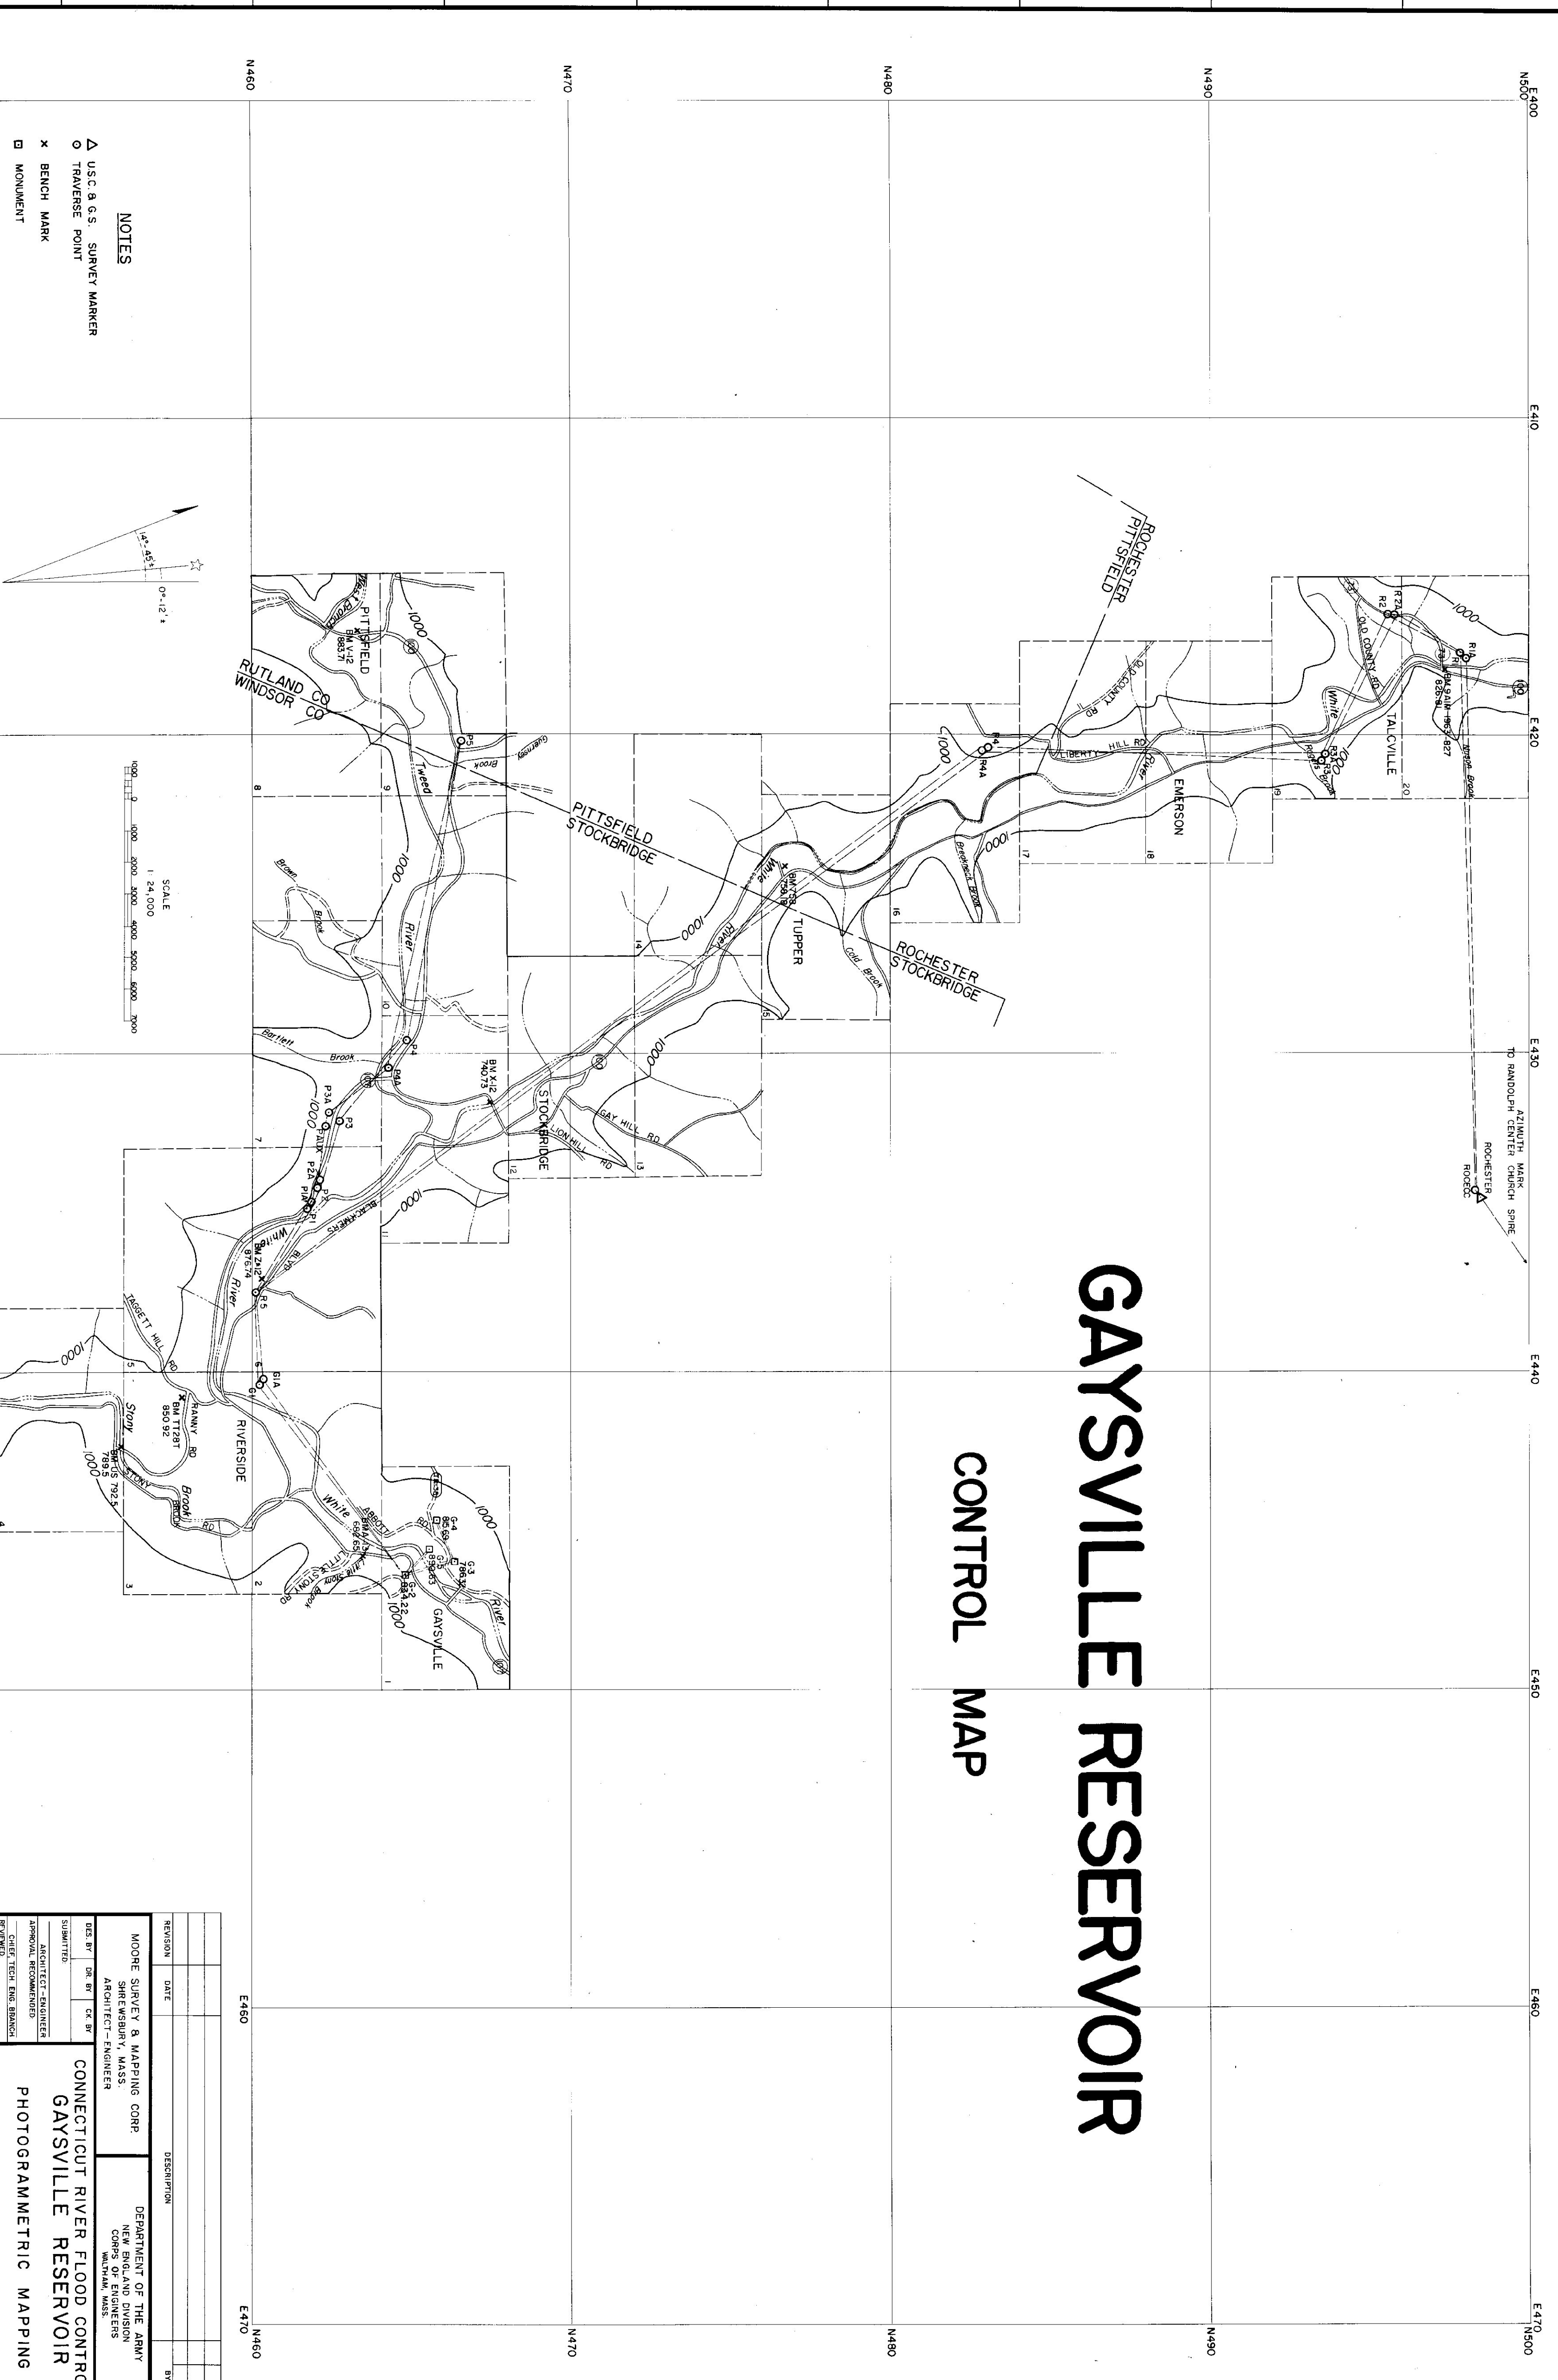

- NOTES**
- △ U.S.C. & G.S. SURVEY MARKER
 - TRAVERSE POINT
 - x BENCH MARK
 - ▣ MONUMENT

REVISION		DATE		DESCRIPTION		BY	
MOORE SURVEY & MAPPING CORP. SHREWSBURY, MASS. ARCHITECT-ENGINEER				DEPARTMENT OF THE ARMY NEW ENGLAND DIVISION CORPS OF ENGINEERS WALTHAM, MASS.			
SUBMITTED				APPROVED			
DES. BY DR. BY CK. BY				DATE			
ARCHITECT-ENGINEER				PROJECT ENGINEER			
APPROVAL RECOMMENDED				APPROVED			
CHIEF TECH. ENG. BRANCH				DATE			
PROJECT ENGINEER				DATE			
APPROVAL RECOMMENDED				DATE			
CHIEF PROJECT BRANCH				DATE			
SCALE 1" = 2400'				DRAWING NUMBER			
CONTR. NO. DACW 23-69-C-10044				SUR-83			

273