


GAYSVILLE RESERVOIR

INDEX MAP

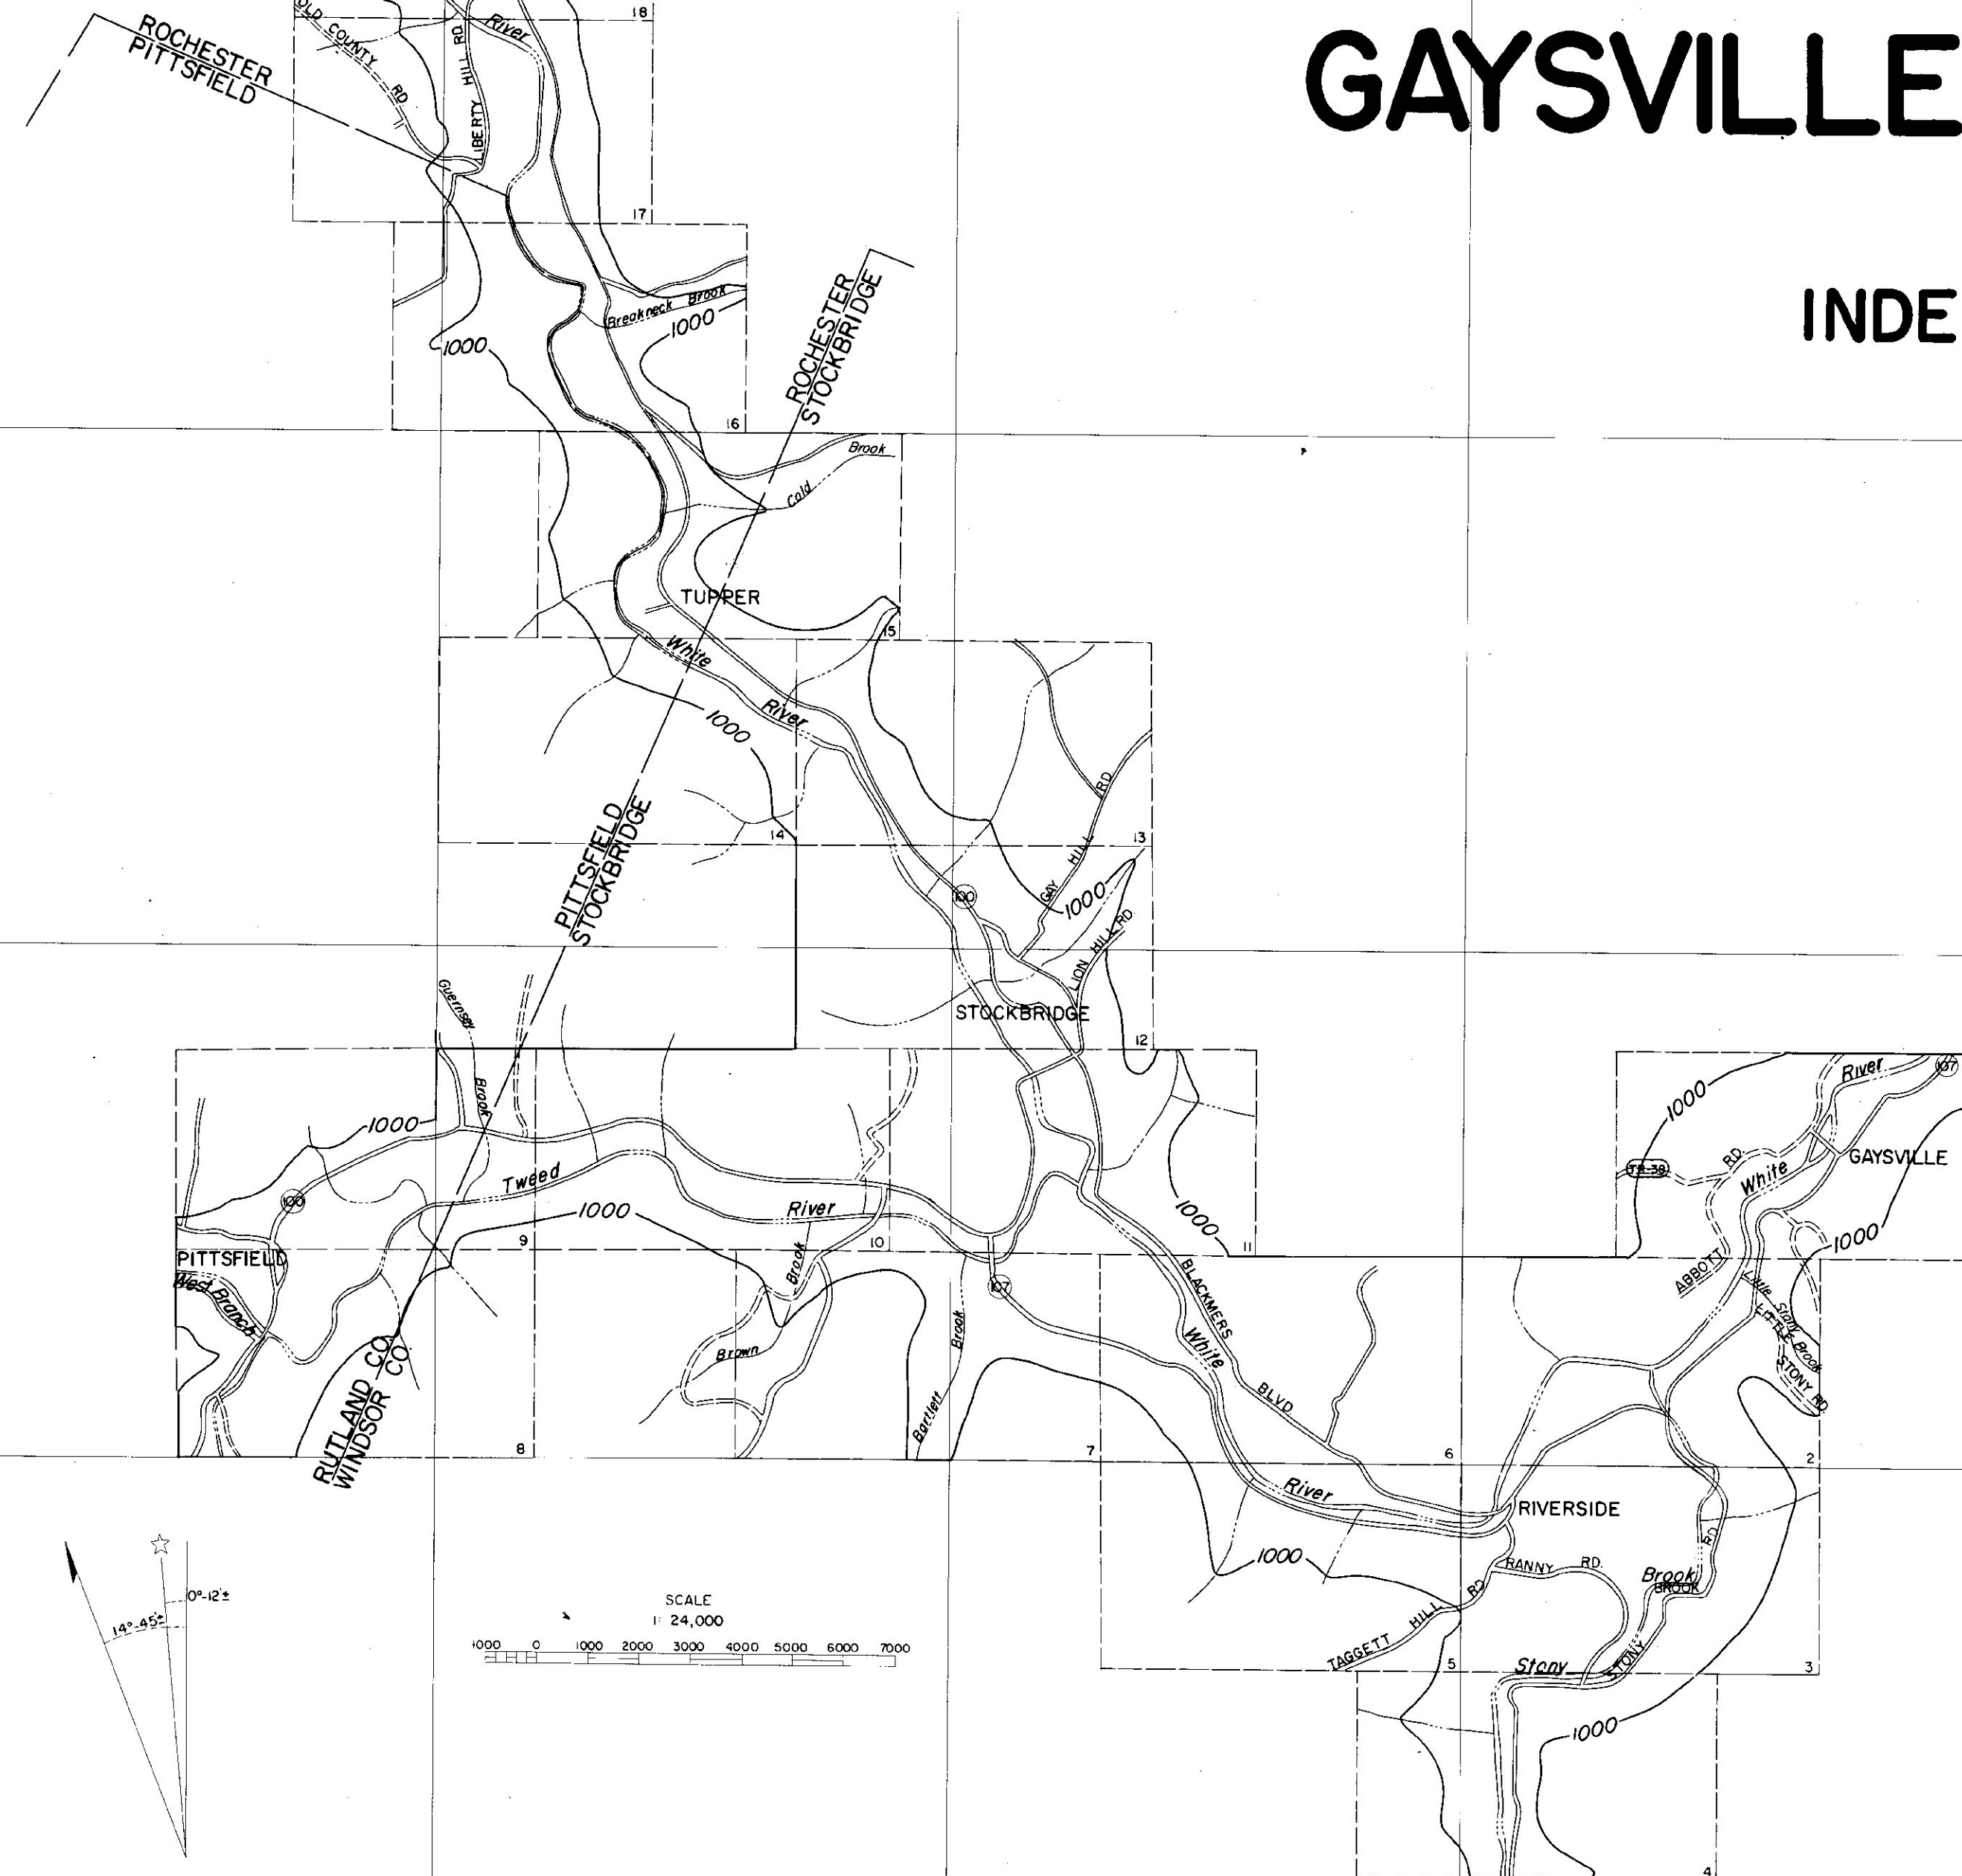

REVISION	DATE	DESCRIPTION	BY

MOORE SURVEY & MAPPING CORP. SHREWSBURY, MASS. ARCHITECT-ENGINEER		DEPARTMENT OF THE ARMY NEW ENGLAND DIVISION CORPS OF ENGINEERS WALTHAM, MASS.	
DES. BY	DR. BY	CK. BY	
SUBMITTED			
ARCHITECT-ENGINEER			
APPROVAL RECOMMENDED:			
CHIEF, TECH. ENG. BRANCH			
REVIEWED:			
PROJECT ENGINEER			
APPROVED			
CHIEF, ENGINEERING DIVISION			
DATE			
APRIL 1969			
CONTRACT NO. DACW33-69-C-0044			
DRAWING NUMBER			
SUR- 84			

273