

E 424

N 500

N 495

N 490

N 485

N 480

1

2

3

4

5


6

7

8

E 420

E 415

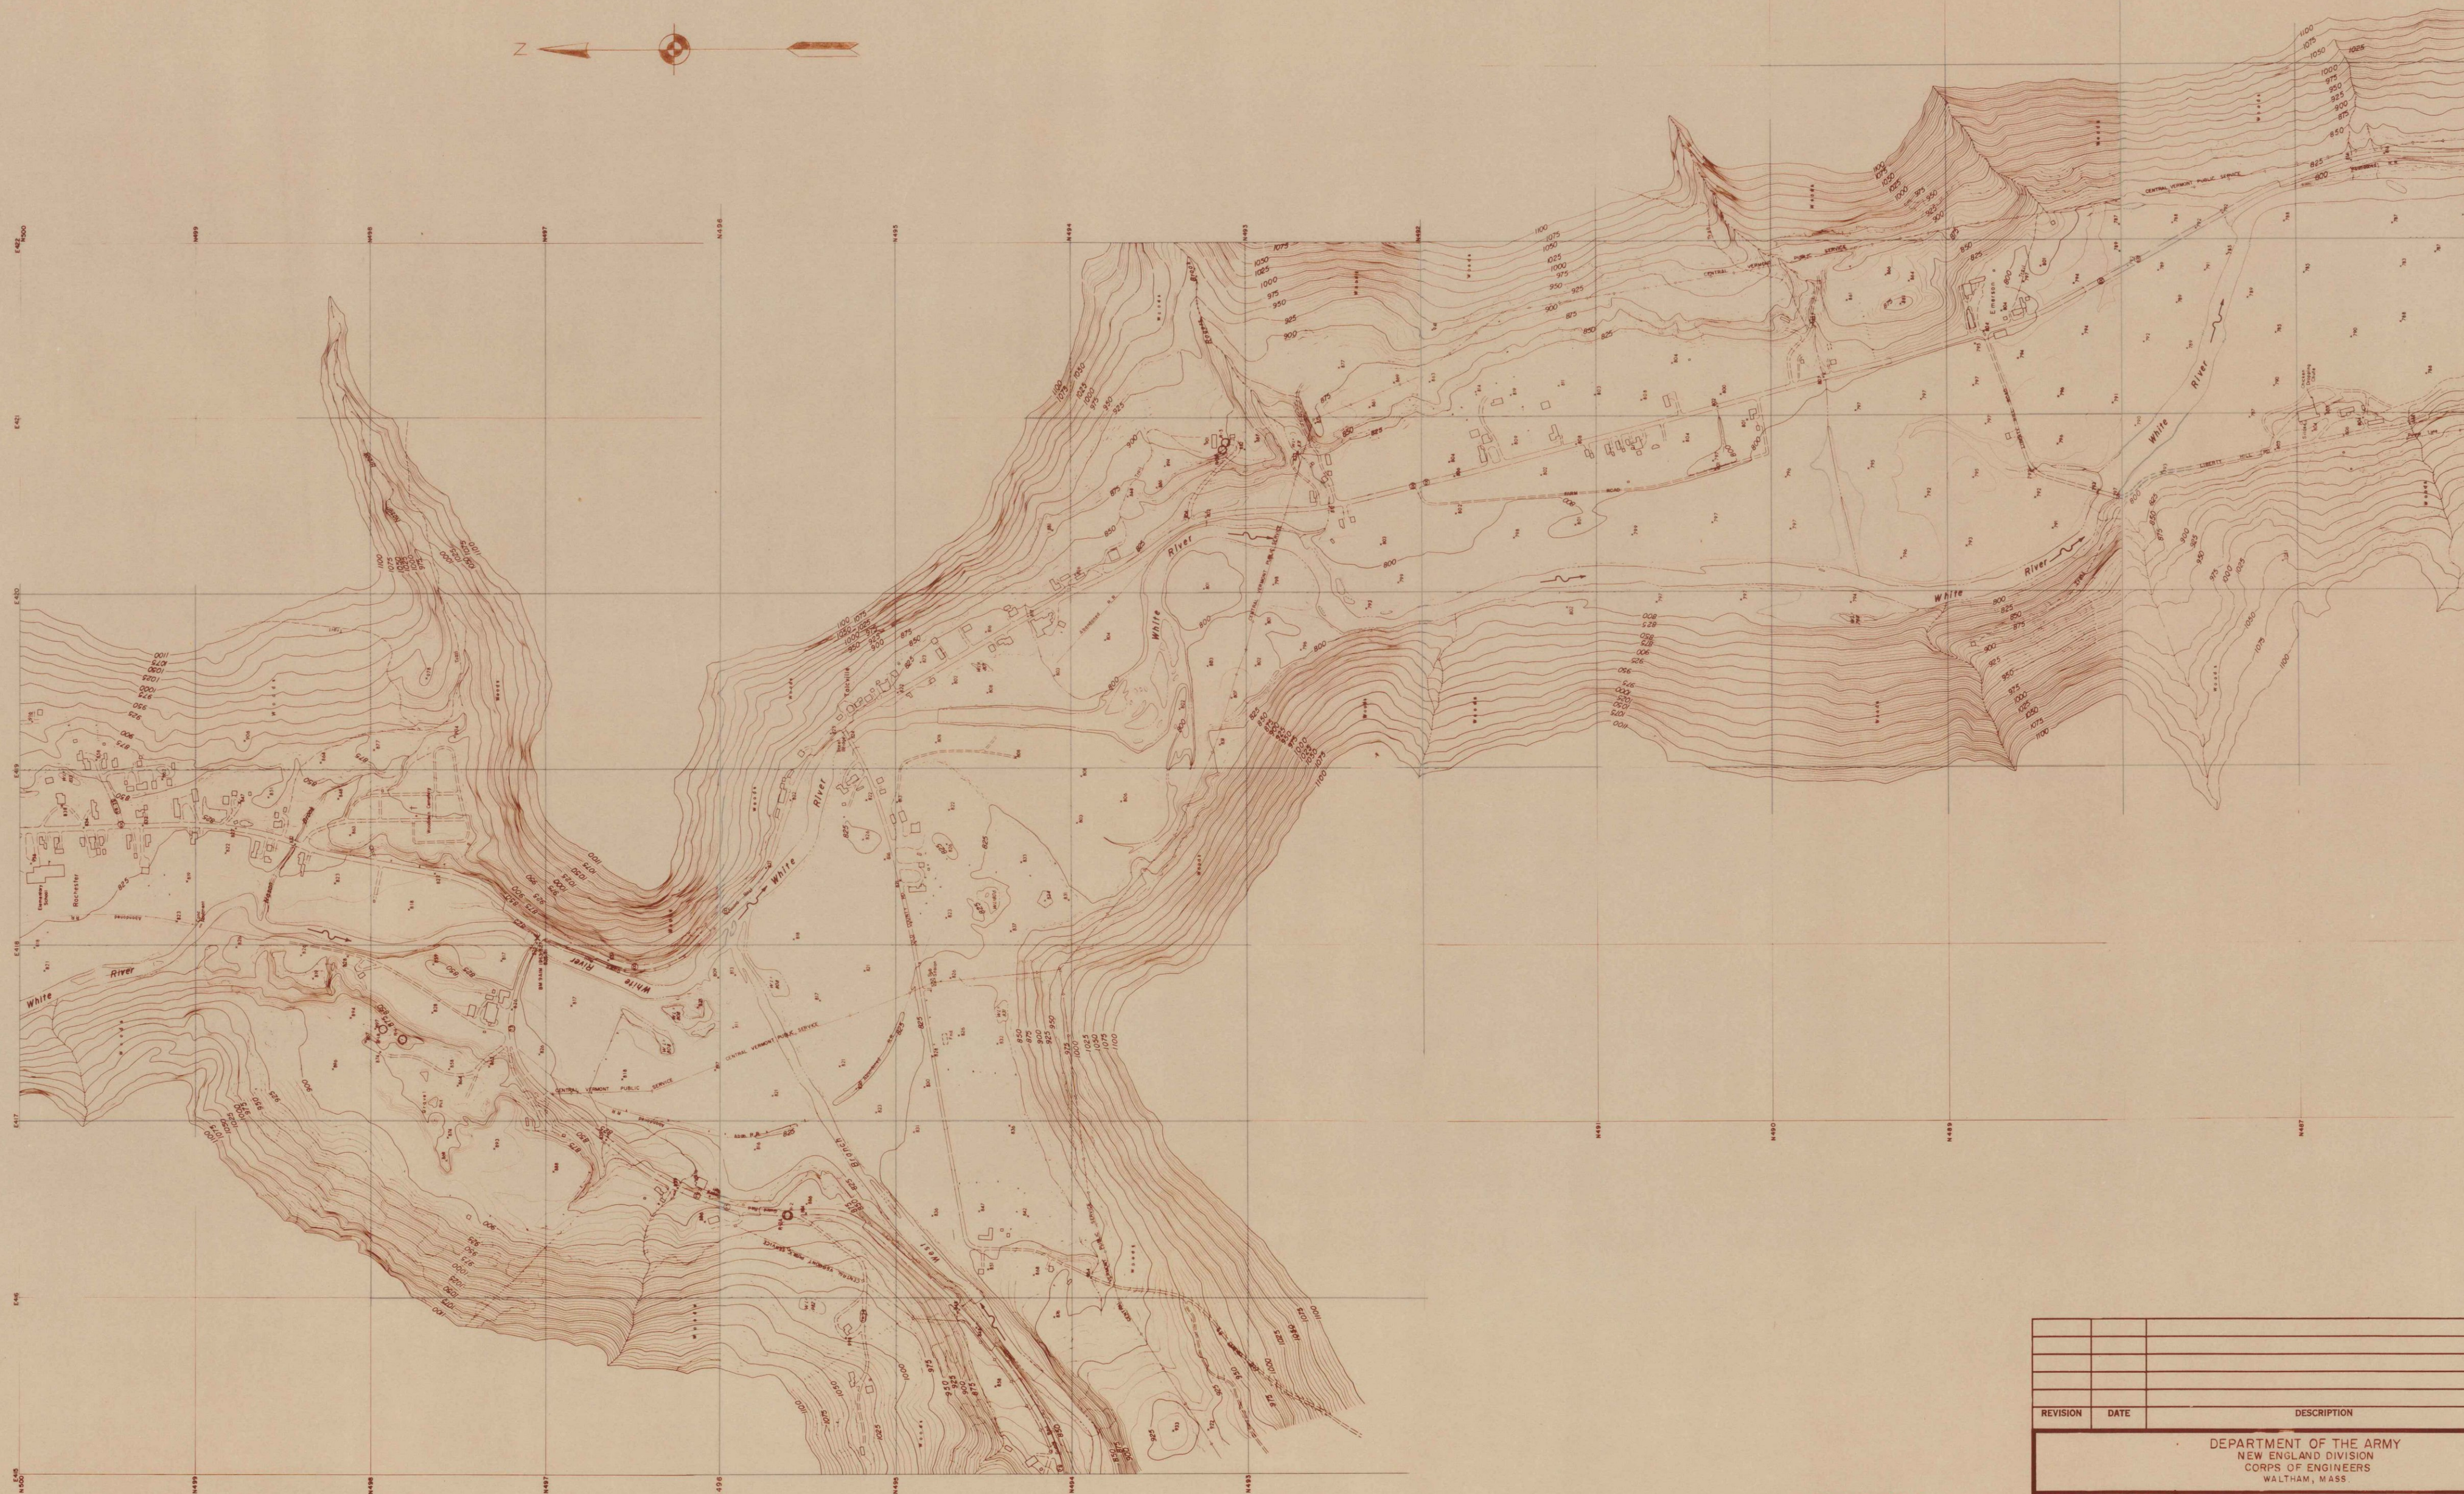

GRAPHIC SCALE

1" = 400'

REVISION	DATE	DESCRIPTION	BY

DES. BY			DR. BY			CK. BY		
SUBMITTED								
APPROVAL RECOMMENDED								
REVIEWED								
PROJECT ENGINEER								
APPROVAL RECOMMENDED								
CHIEF, PROJECT BRANCH								

DEPARTMENT OF THE ARMY NEW ENGLAND DIVISION CORPS OF ENGINEERS WALTHAM, MASS.	
CONNECTICUT RIVER FLOOD CONTROL GAYSVILLE RESERVOIR	
WHITE RIVER	VERMONT
APPROVED	DATE JUNE 1969
CHIEF, ENGINEERING DIVISION	

27

SCALE 1" = 400' SPEC. NO.
DRAWING NUMBER
SUR-95
SHEET 6