


1024 1-1 1"=100.

24 ALPINE

1024 1-1 1"=100.

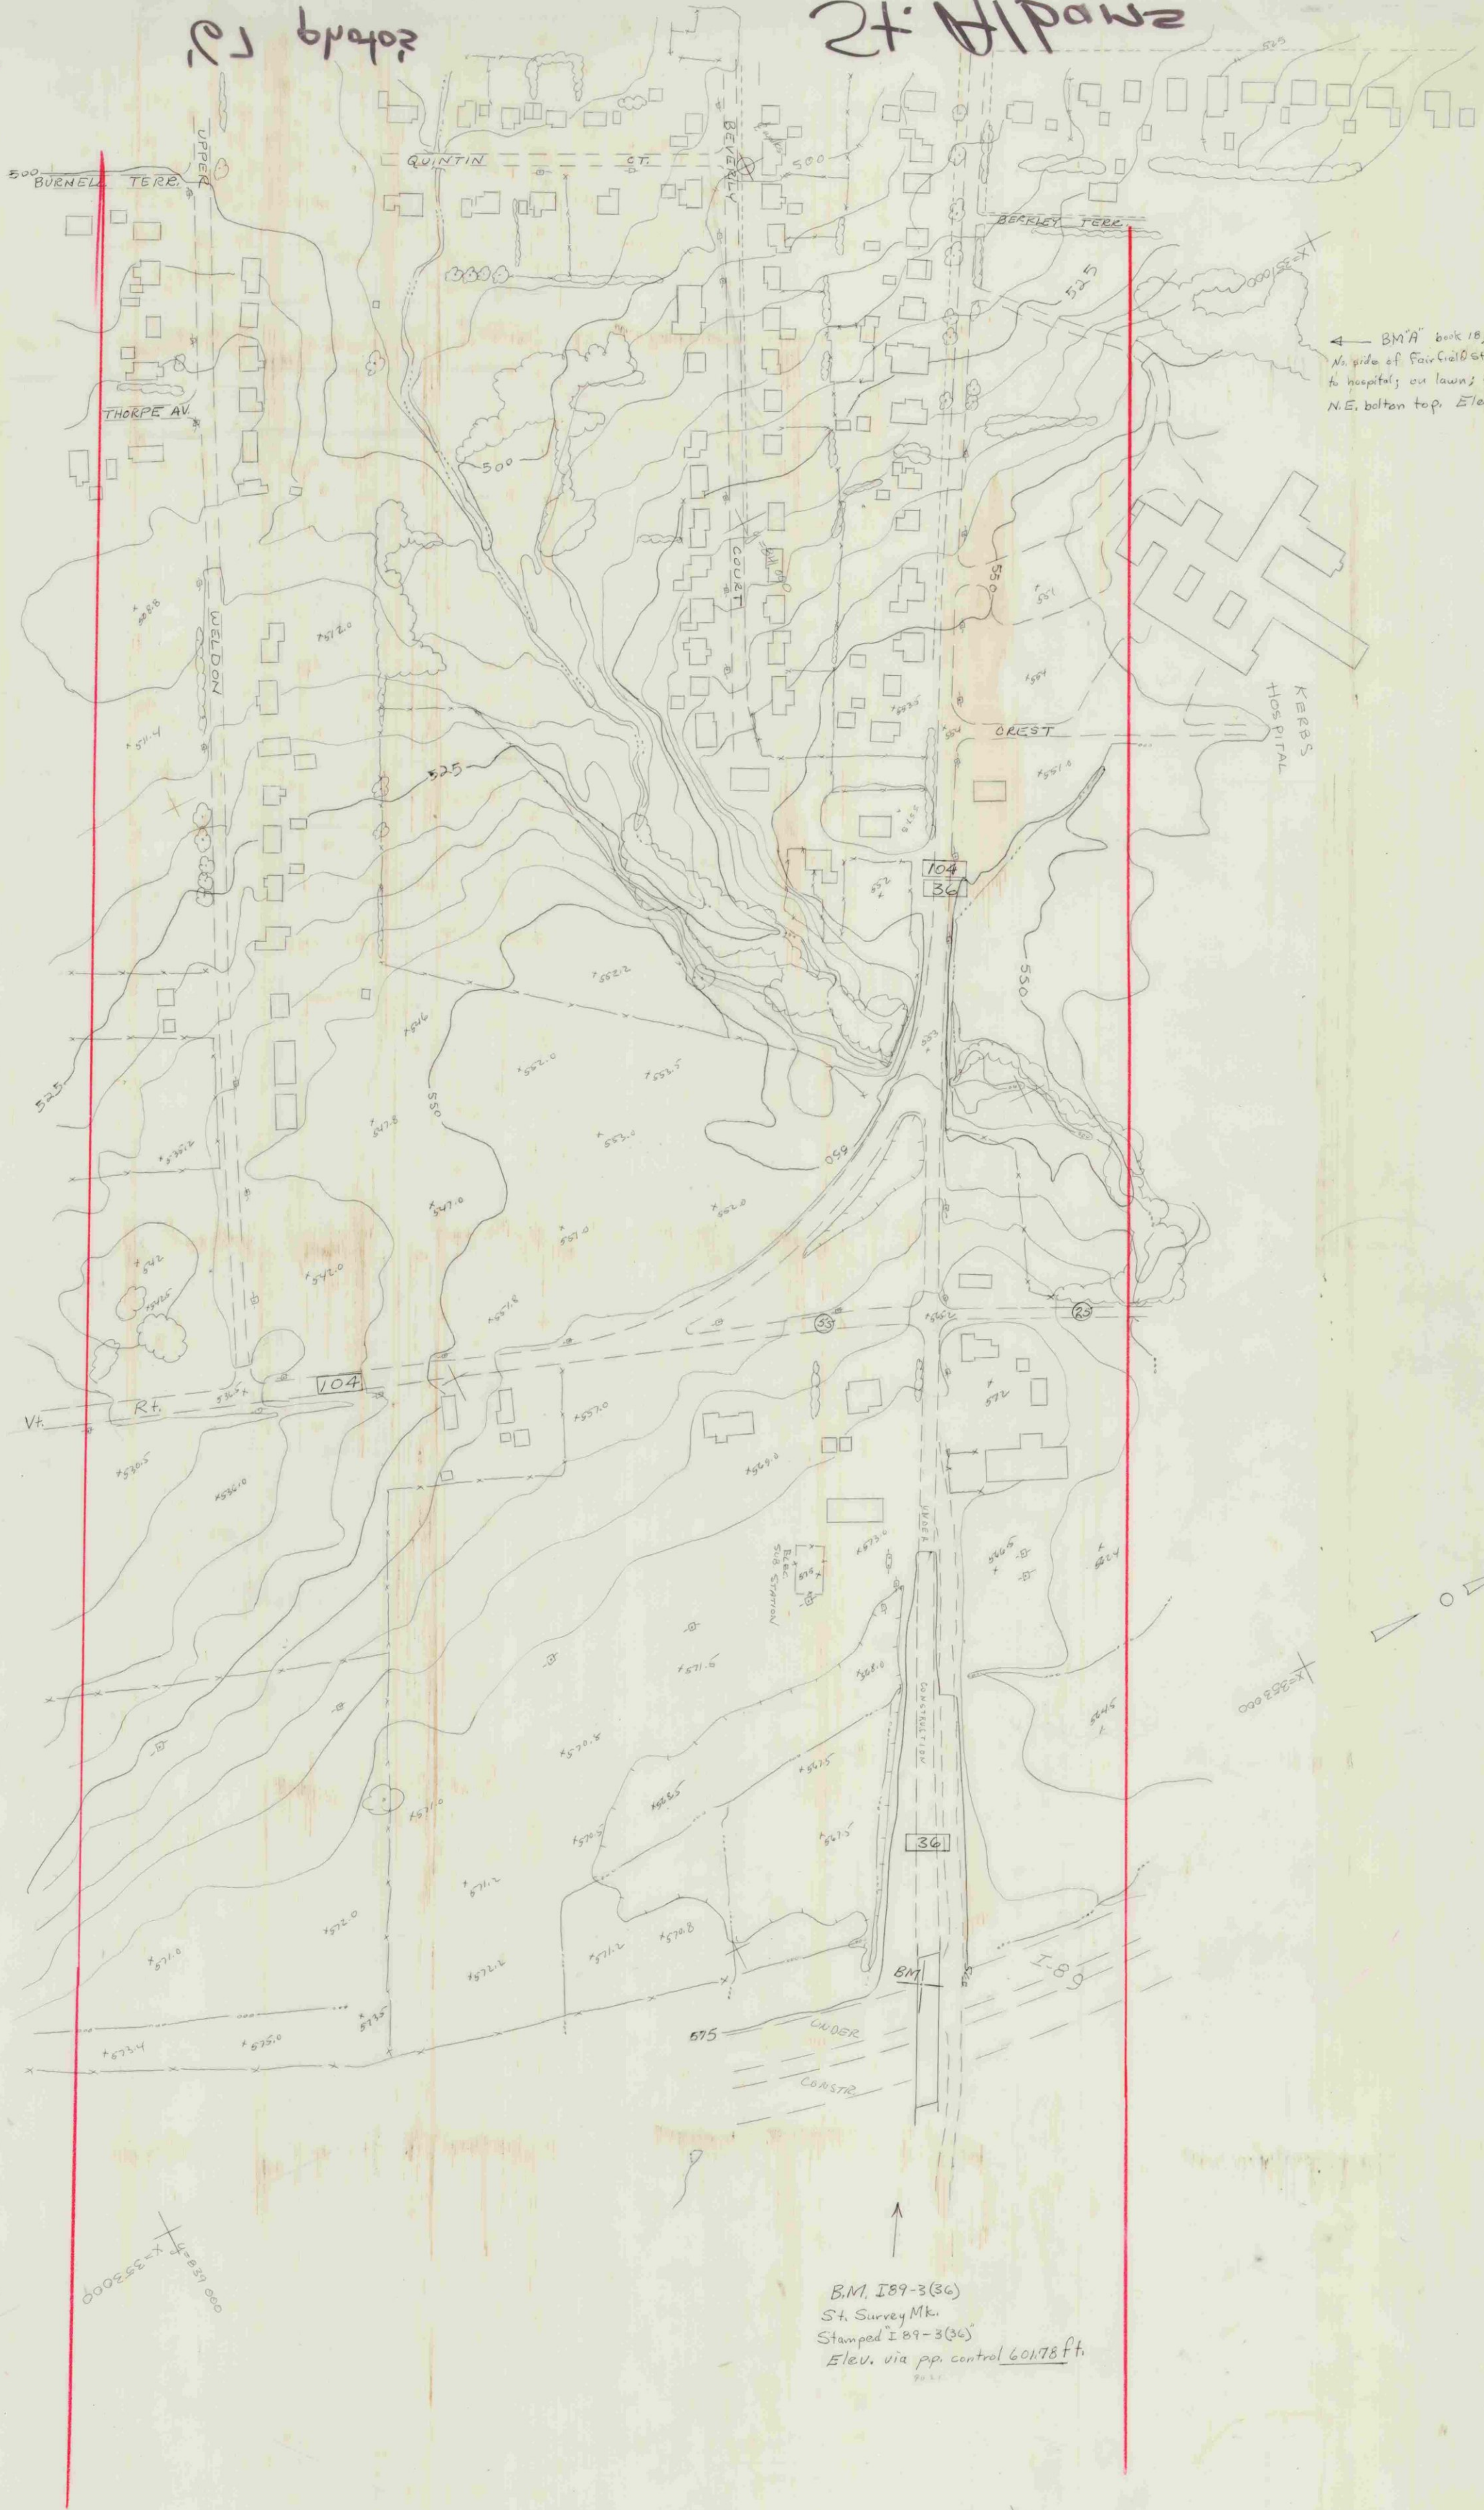

BM 'A' book 18, pg. 6.
N. side of Fairfield St; east of west drive
to hospital; on lawn; fire hydrant;
N.E. bottom top. Elev. 525.06 ft.

B.M. 189-3(36)
St. Survey Mk.
Stamped 189-3(36)
Elev. via pp. central 601.78 ft.

189 B.M. 172A
SIR Twin 24" Elms
Elev. 588.63 ft.

1024 1-1 1"=100.

24 ALPINE

1024 1-1 1"=100.


1024 1-1 1"=100.

1024 1-1 1"=100.

1024 1-1 1"=100.

24 ALPINE

1024 1-1 1"=100.

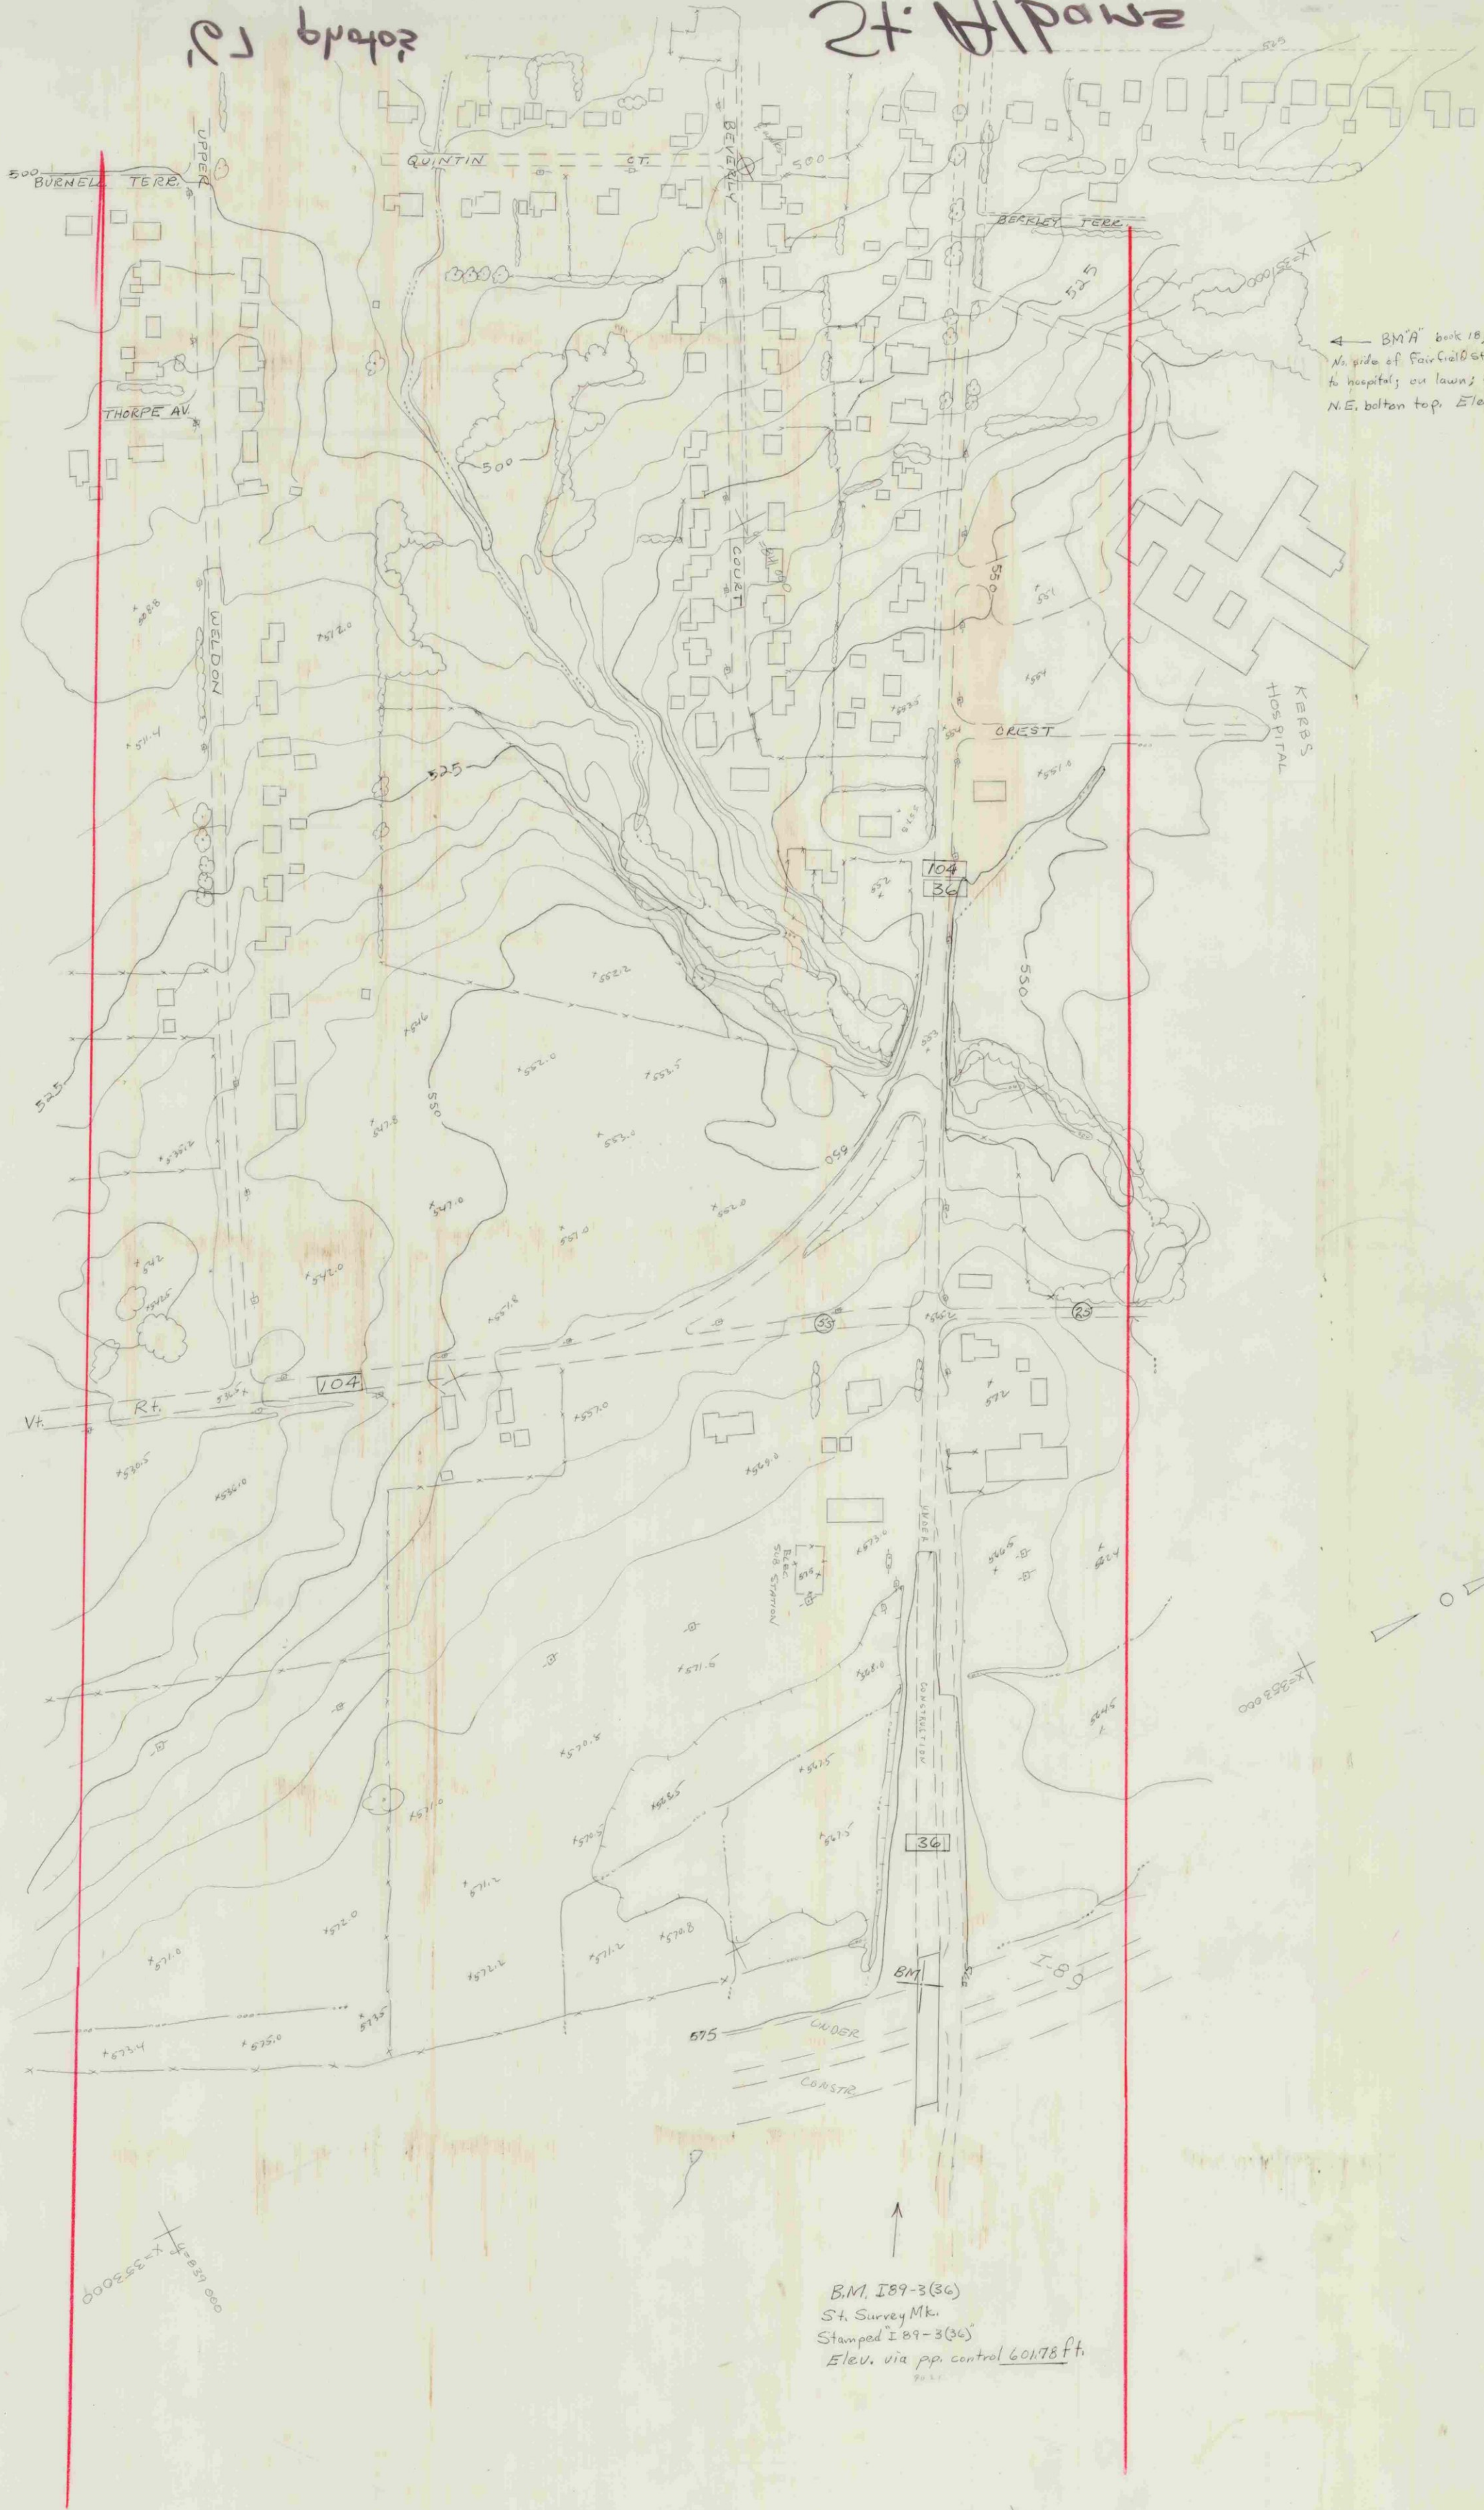

B.M. 189-3(36)
St. Survey Mkt.
Stamped 189-3(36)
Elev. via pp. central 601.78 ft.

B.M. 189-3(36)
St. Survey Mkt.
Stamped 189-3(36)
Elev. via pp. central 601.78 ft.

I89 B.M. 172A
SIR Twin 24\"/>

1024 1-1 1"=100.

24 ALPINE

1024 1-1 1"=100.

1024 1-1 1"=100.

1024 1-1 1"=100.

11024

S-

24 ALPINE 1"=100ft



11024


24 ALPINE S-

100-scale

1024 1-1 1"=100.

24 ALPINE

1024 1-1 1"=100.

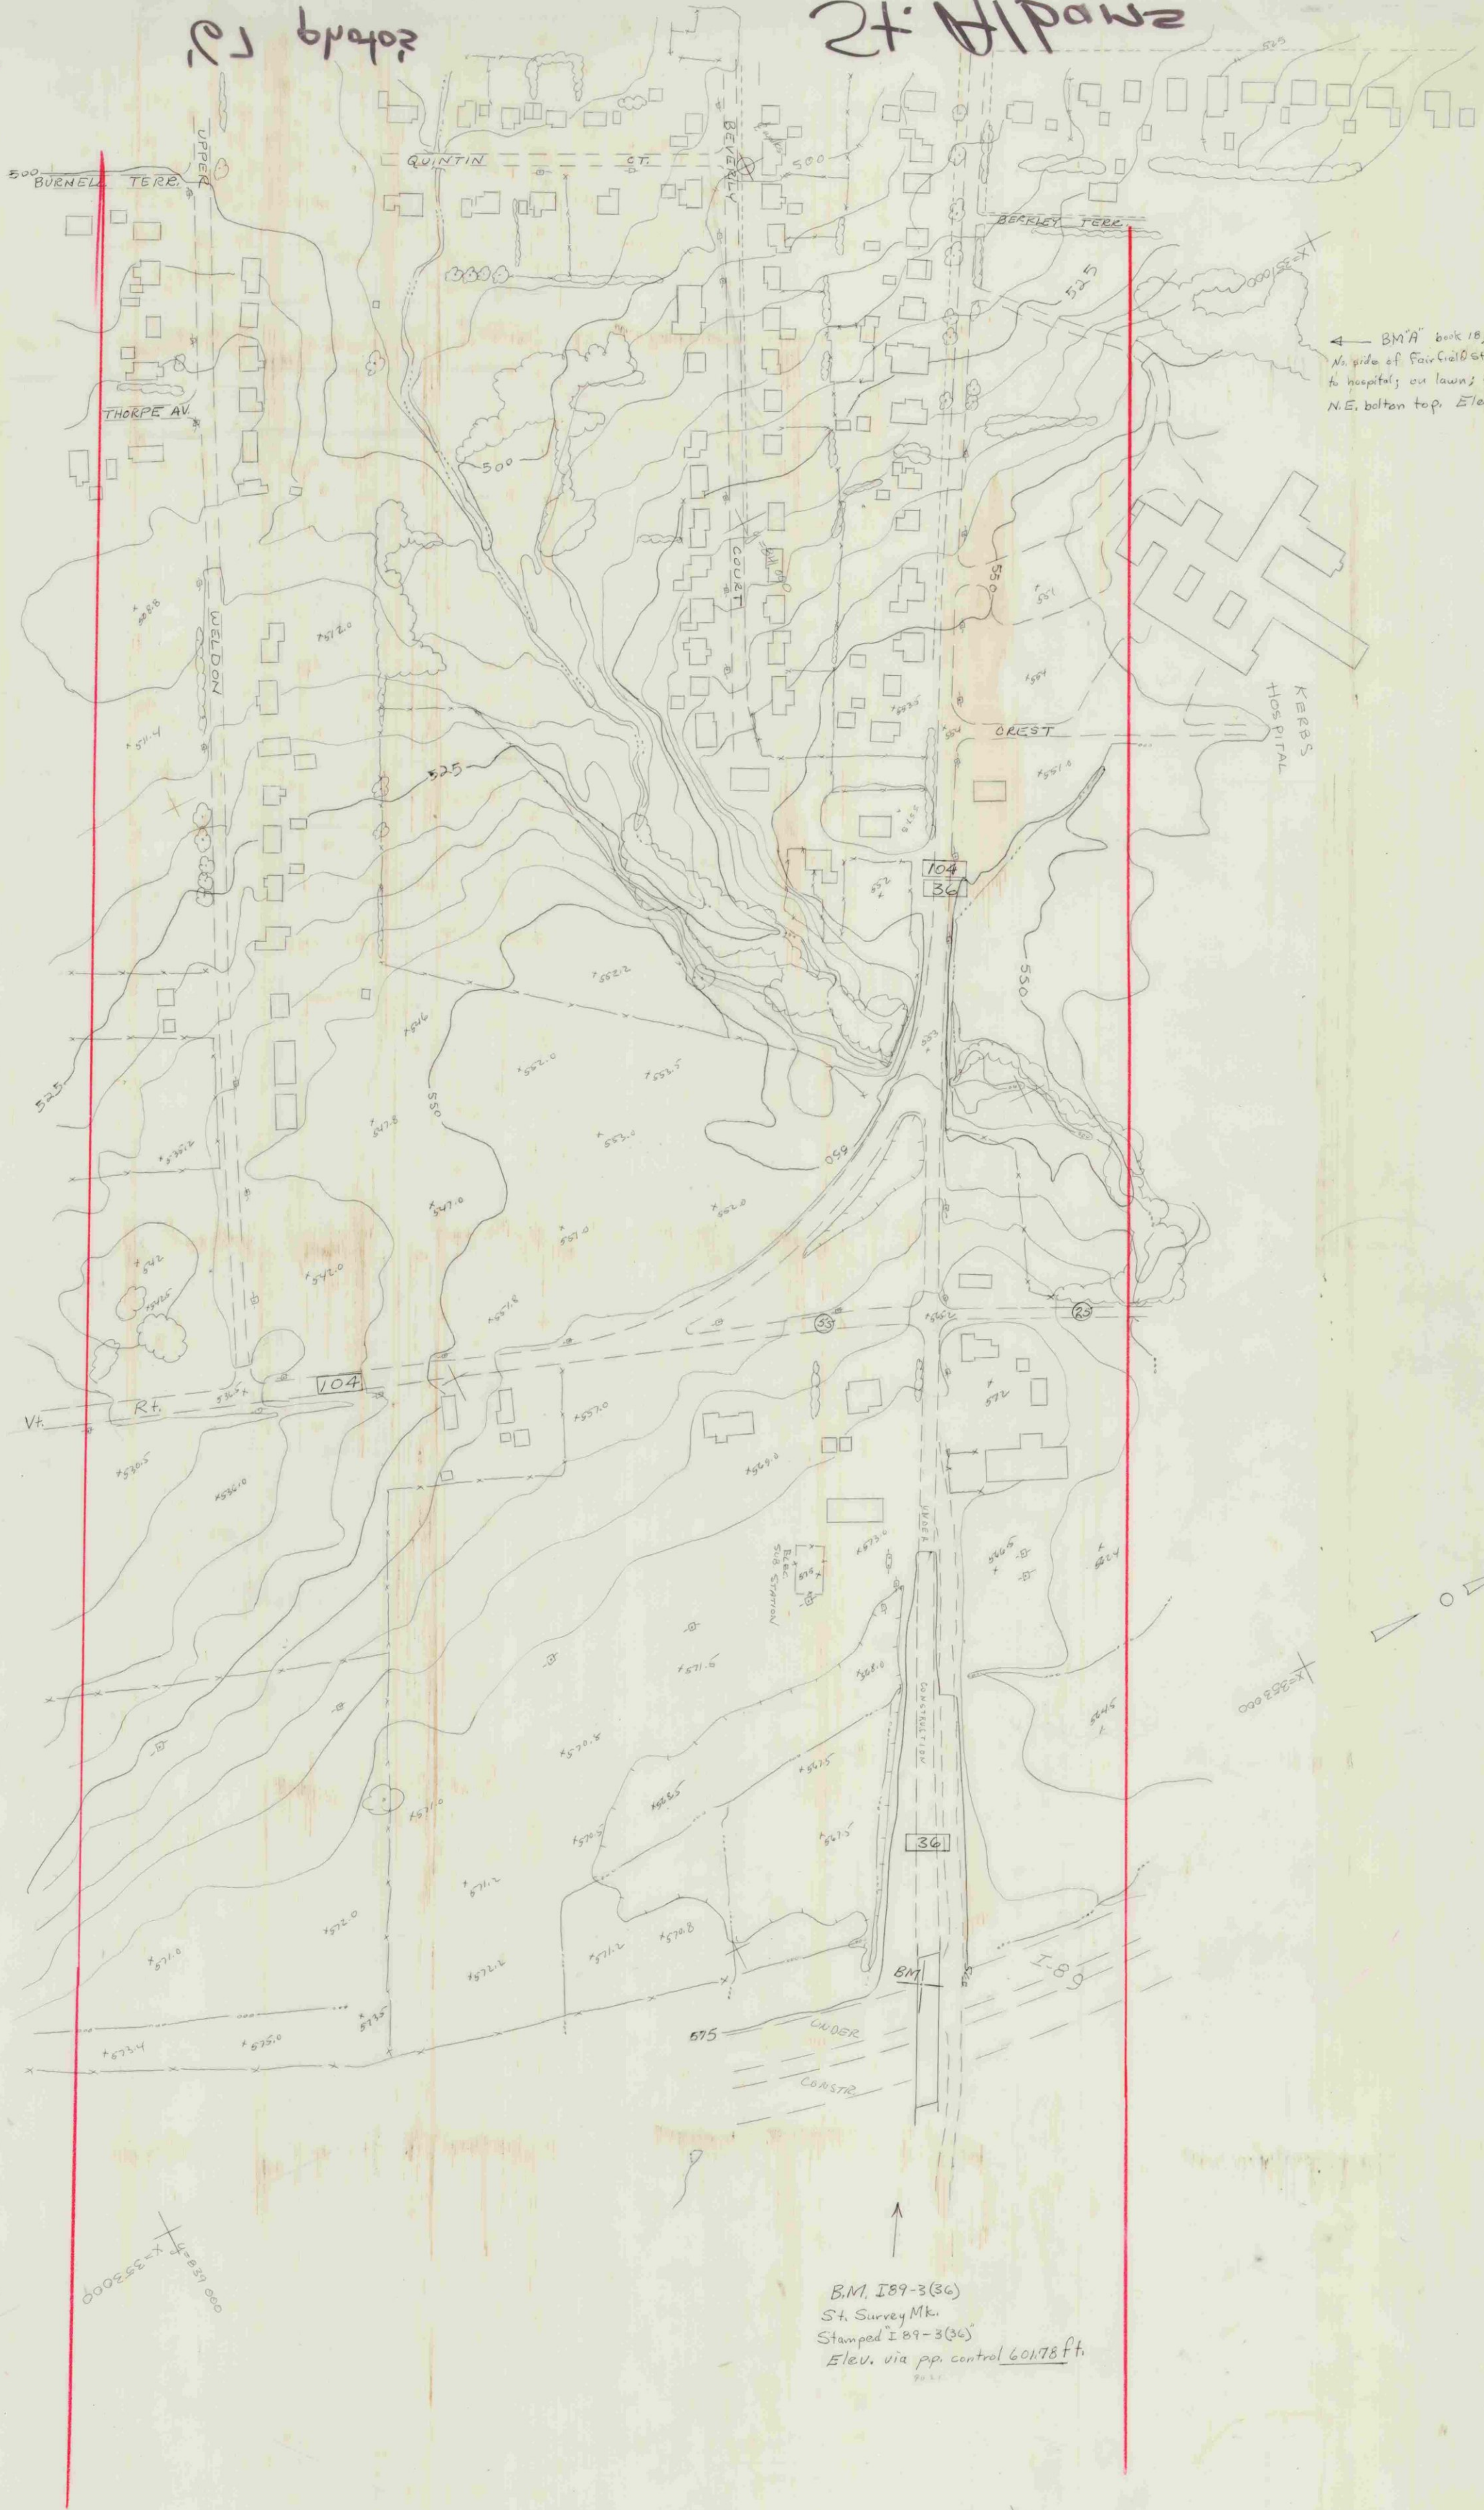

BM 189-3(36)
N. side of Fairfield St; east of west drive
to hospital; on lawn; fire hydrant;
N.E. bottom top. Elev. 525.06 ft.

B.M. 189-3(36)
St. Survey Mk.
Stamped 189-3(36)
Elev. via pp. central 601.78 ft.

189 B.M. 172A
SIR Twin 24" Elms
Elev. 588.63 ft.

1024 1-1 1"=100.

24 ALPINE

1024 1-1 1"=100.

1024 1-1 1"=100.

1024 1-1 1"=100.

11024

21

2nd Algebra 1 = 100th

11024

$$-S = n d |A| + Z$$

1002-001

1967 photog.

31621

11/12

11/01

01/60

08/09

E. Limit

7001 111

$$2t \cdot A \bmod A + 2$$

3-1

1024

072267