


1022

1-1

band for

1"=20'

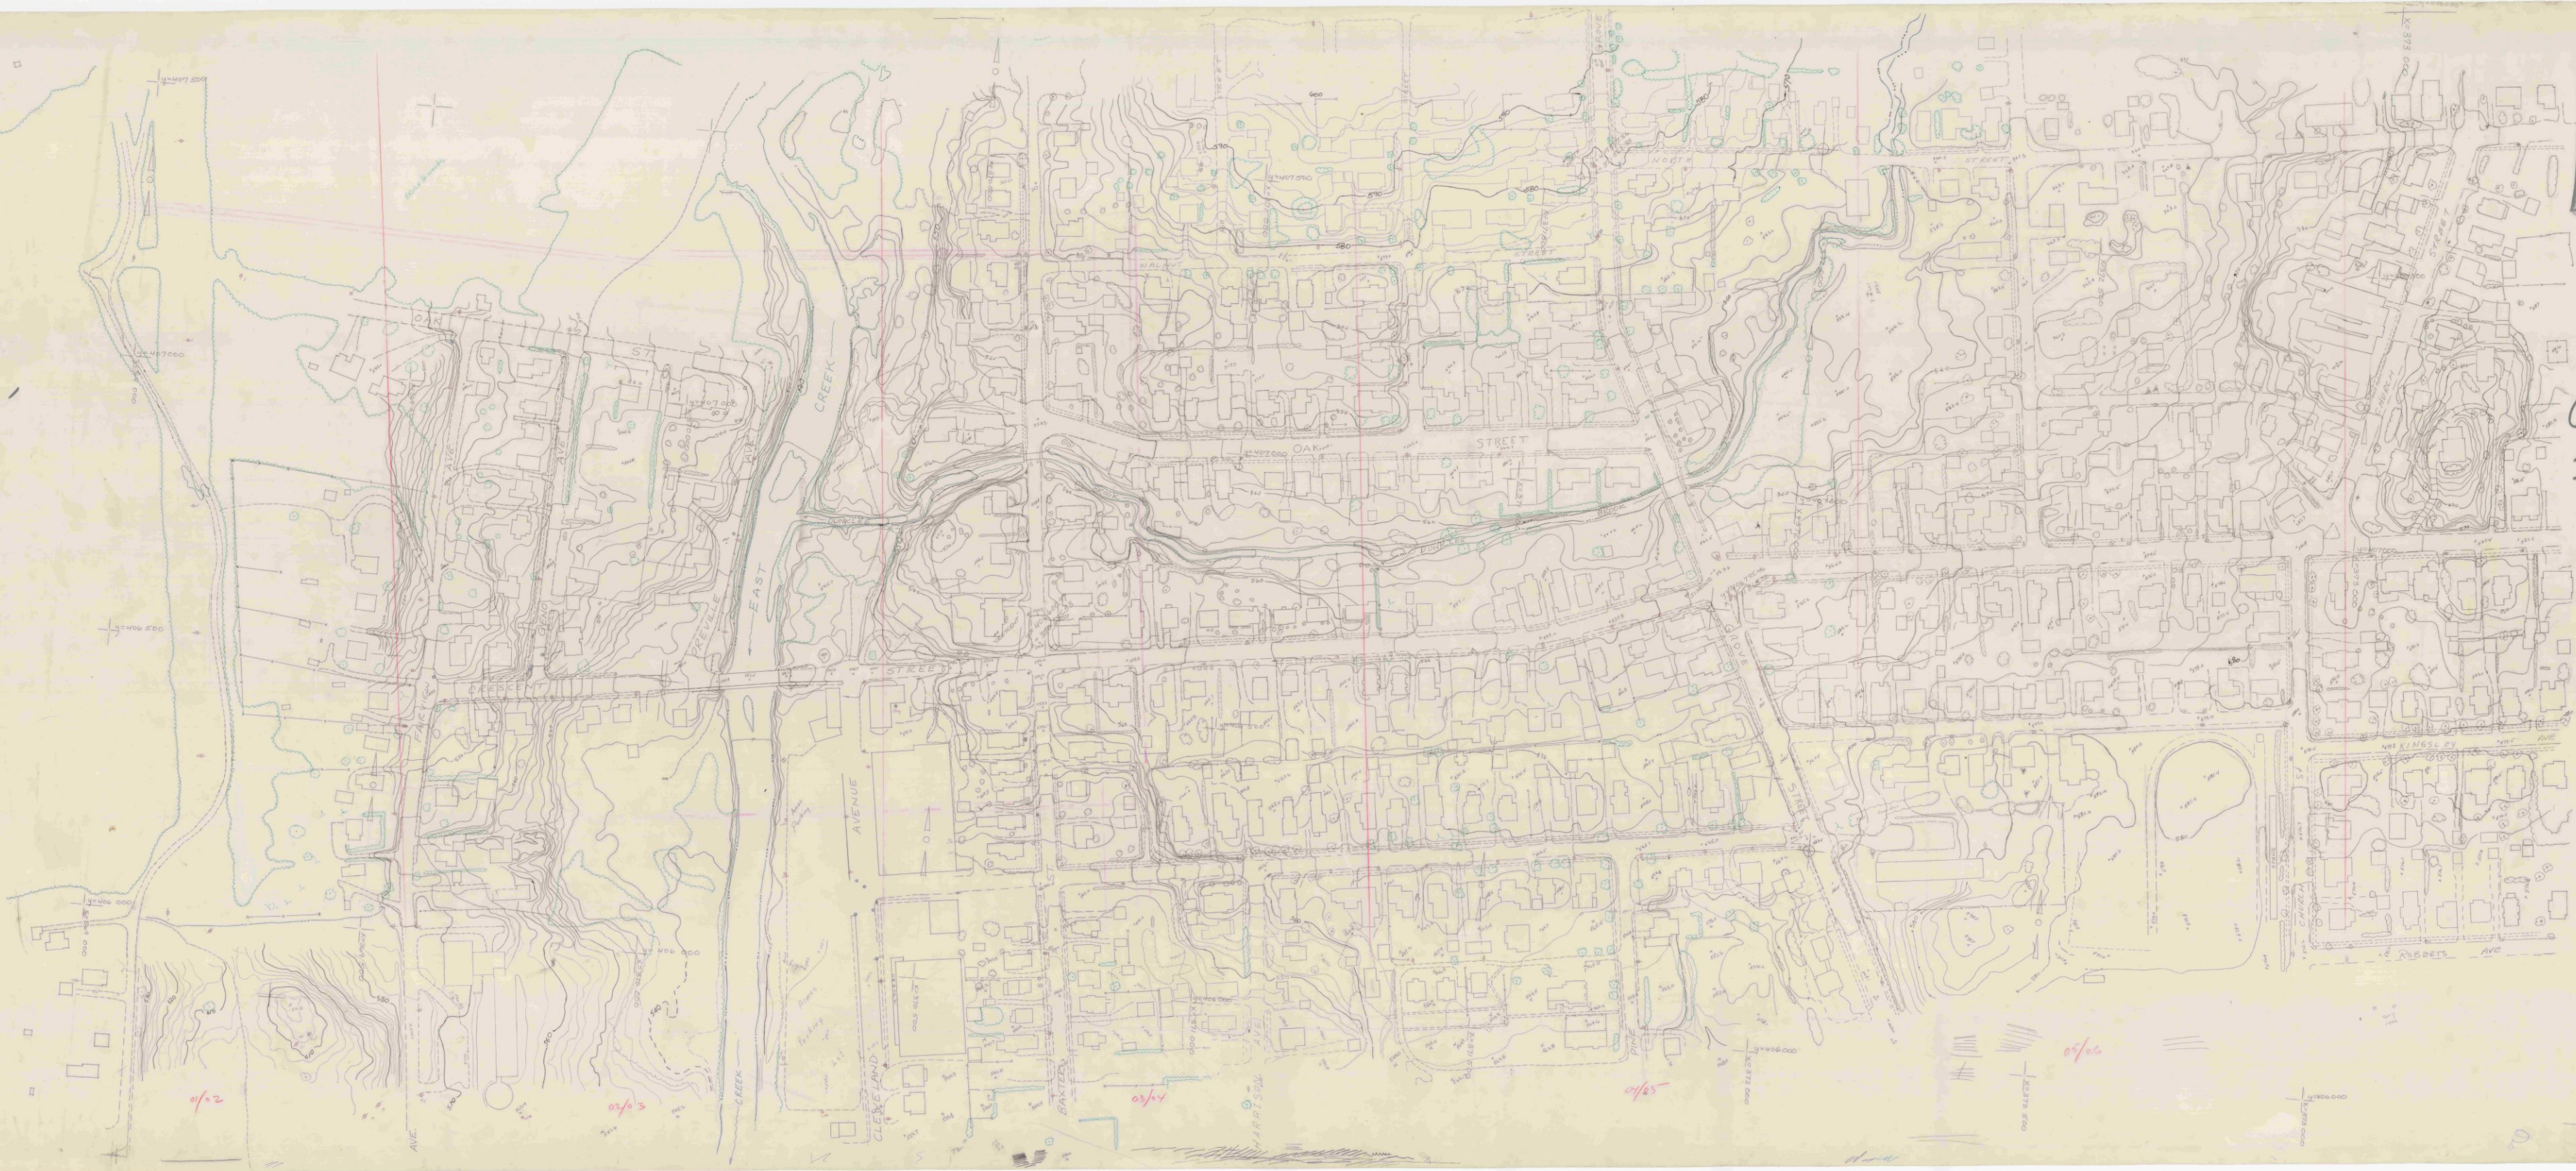

1022


1-1

band for

1"=20'

1-5-12 24-5-1

20-2000

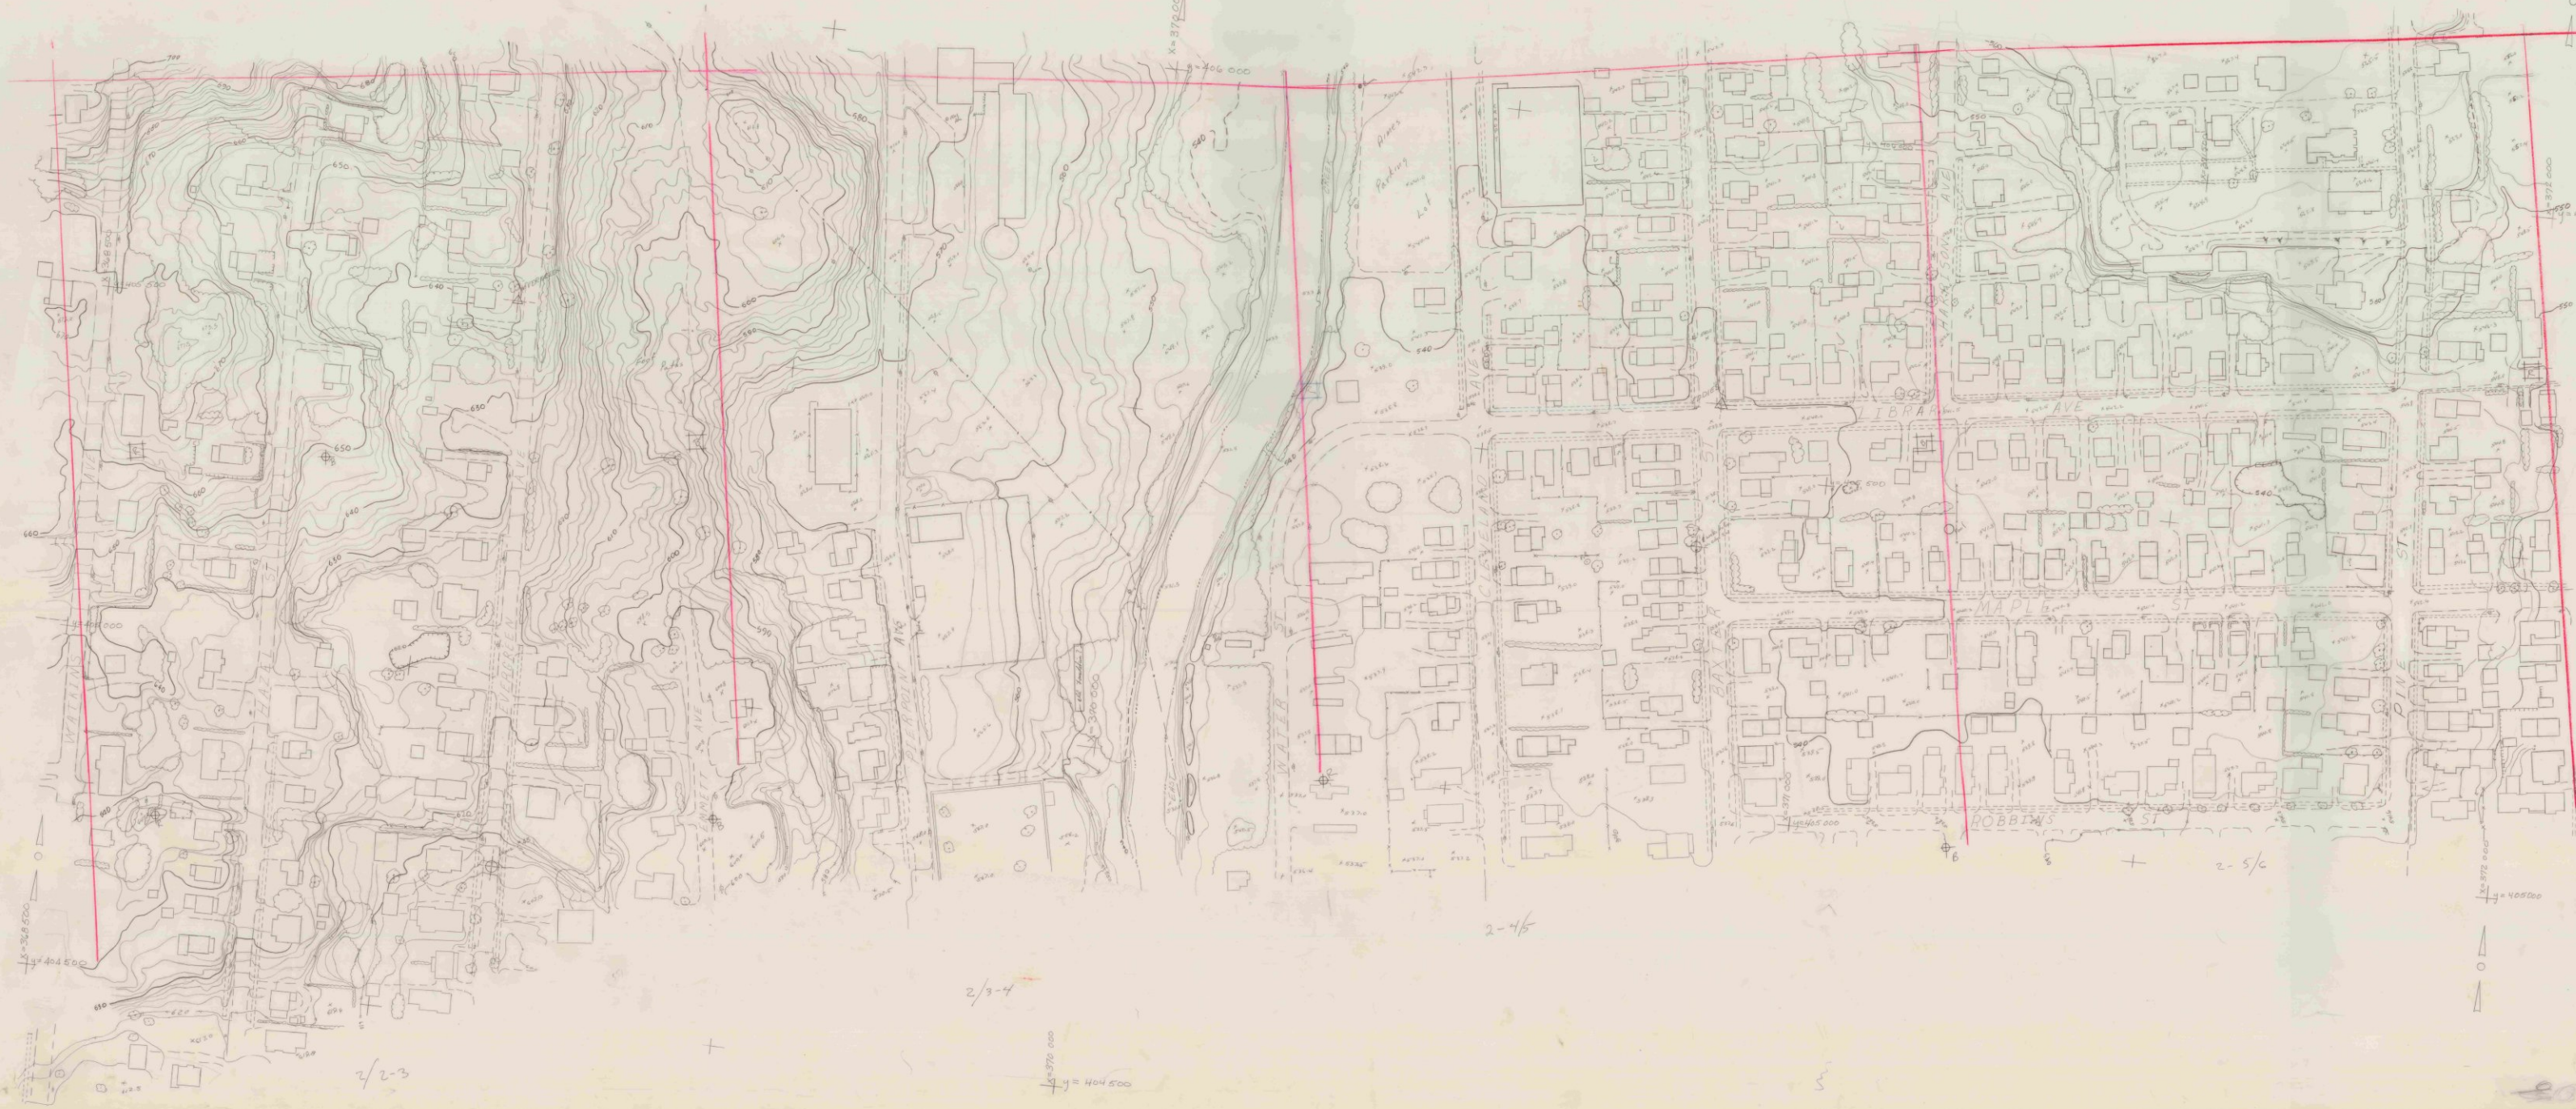

1022 5-1

01002-02

1-5-12 2001

01002-02

AND CUY


-3-1
11022

11022

3/10/103-04/102 11022 11022 11022

1.1=20.

1022-3-1 15+6 1=20.

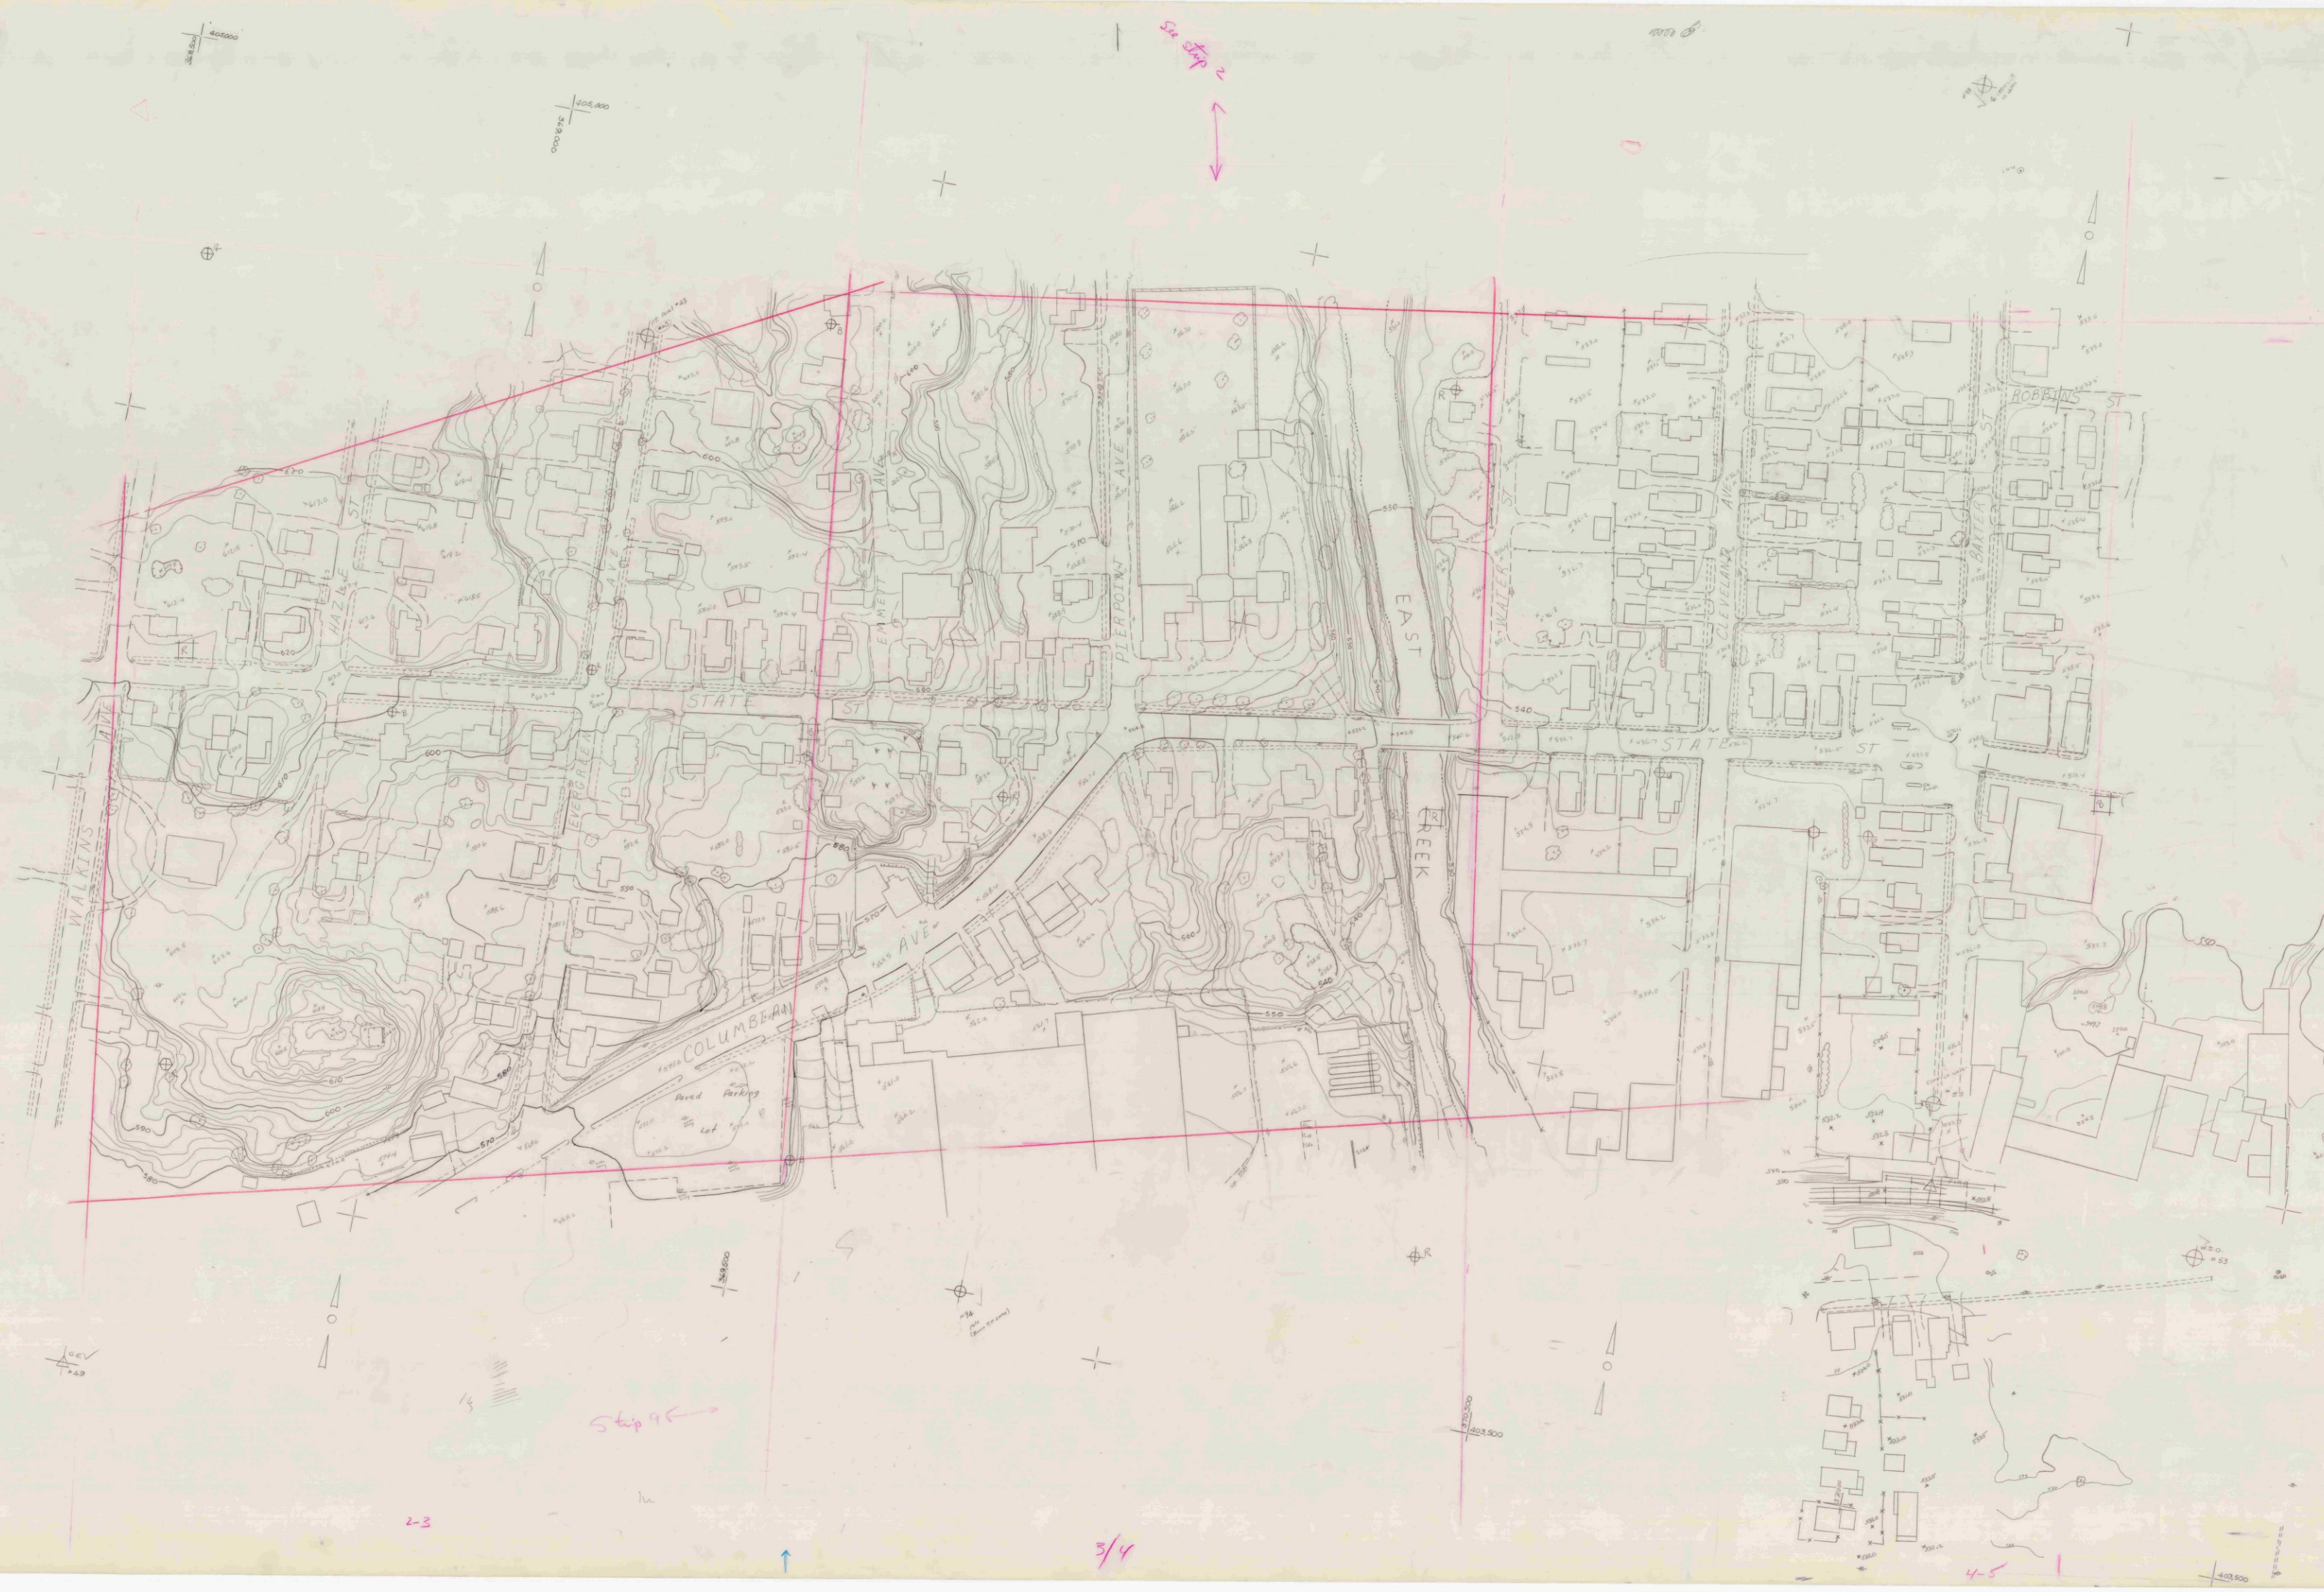


2-3

3/4

4-5

Rutland City Strongs Ave. 1055 Strip 10 1"=50'
Entire City 1022 10-1 2nd of Ave. 03/04 to 06/07 1"=20'

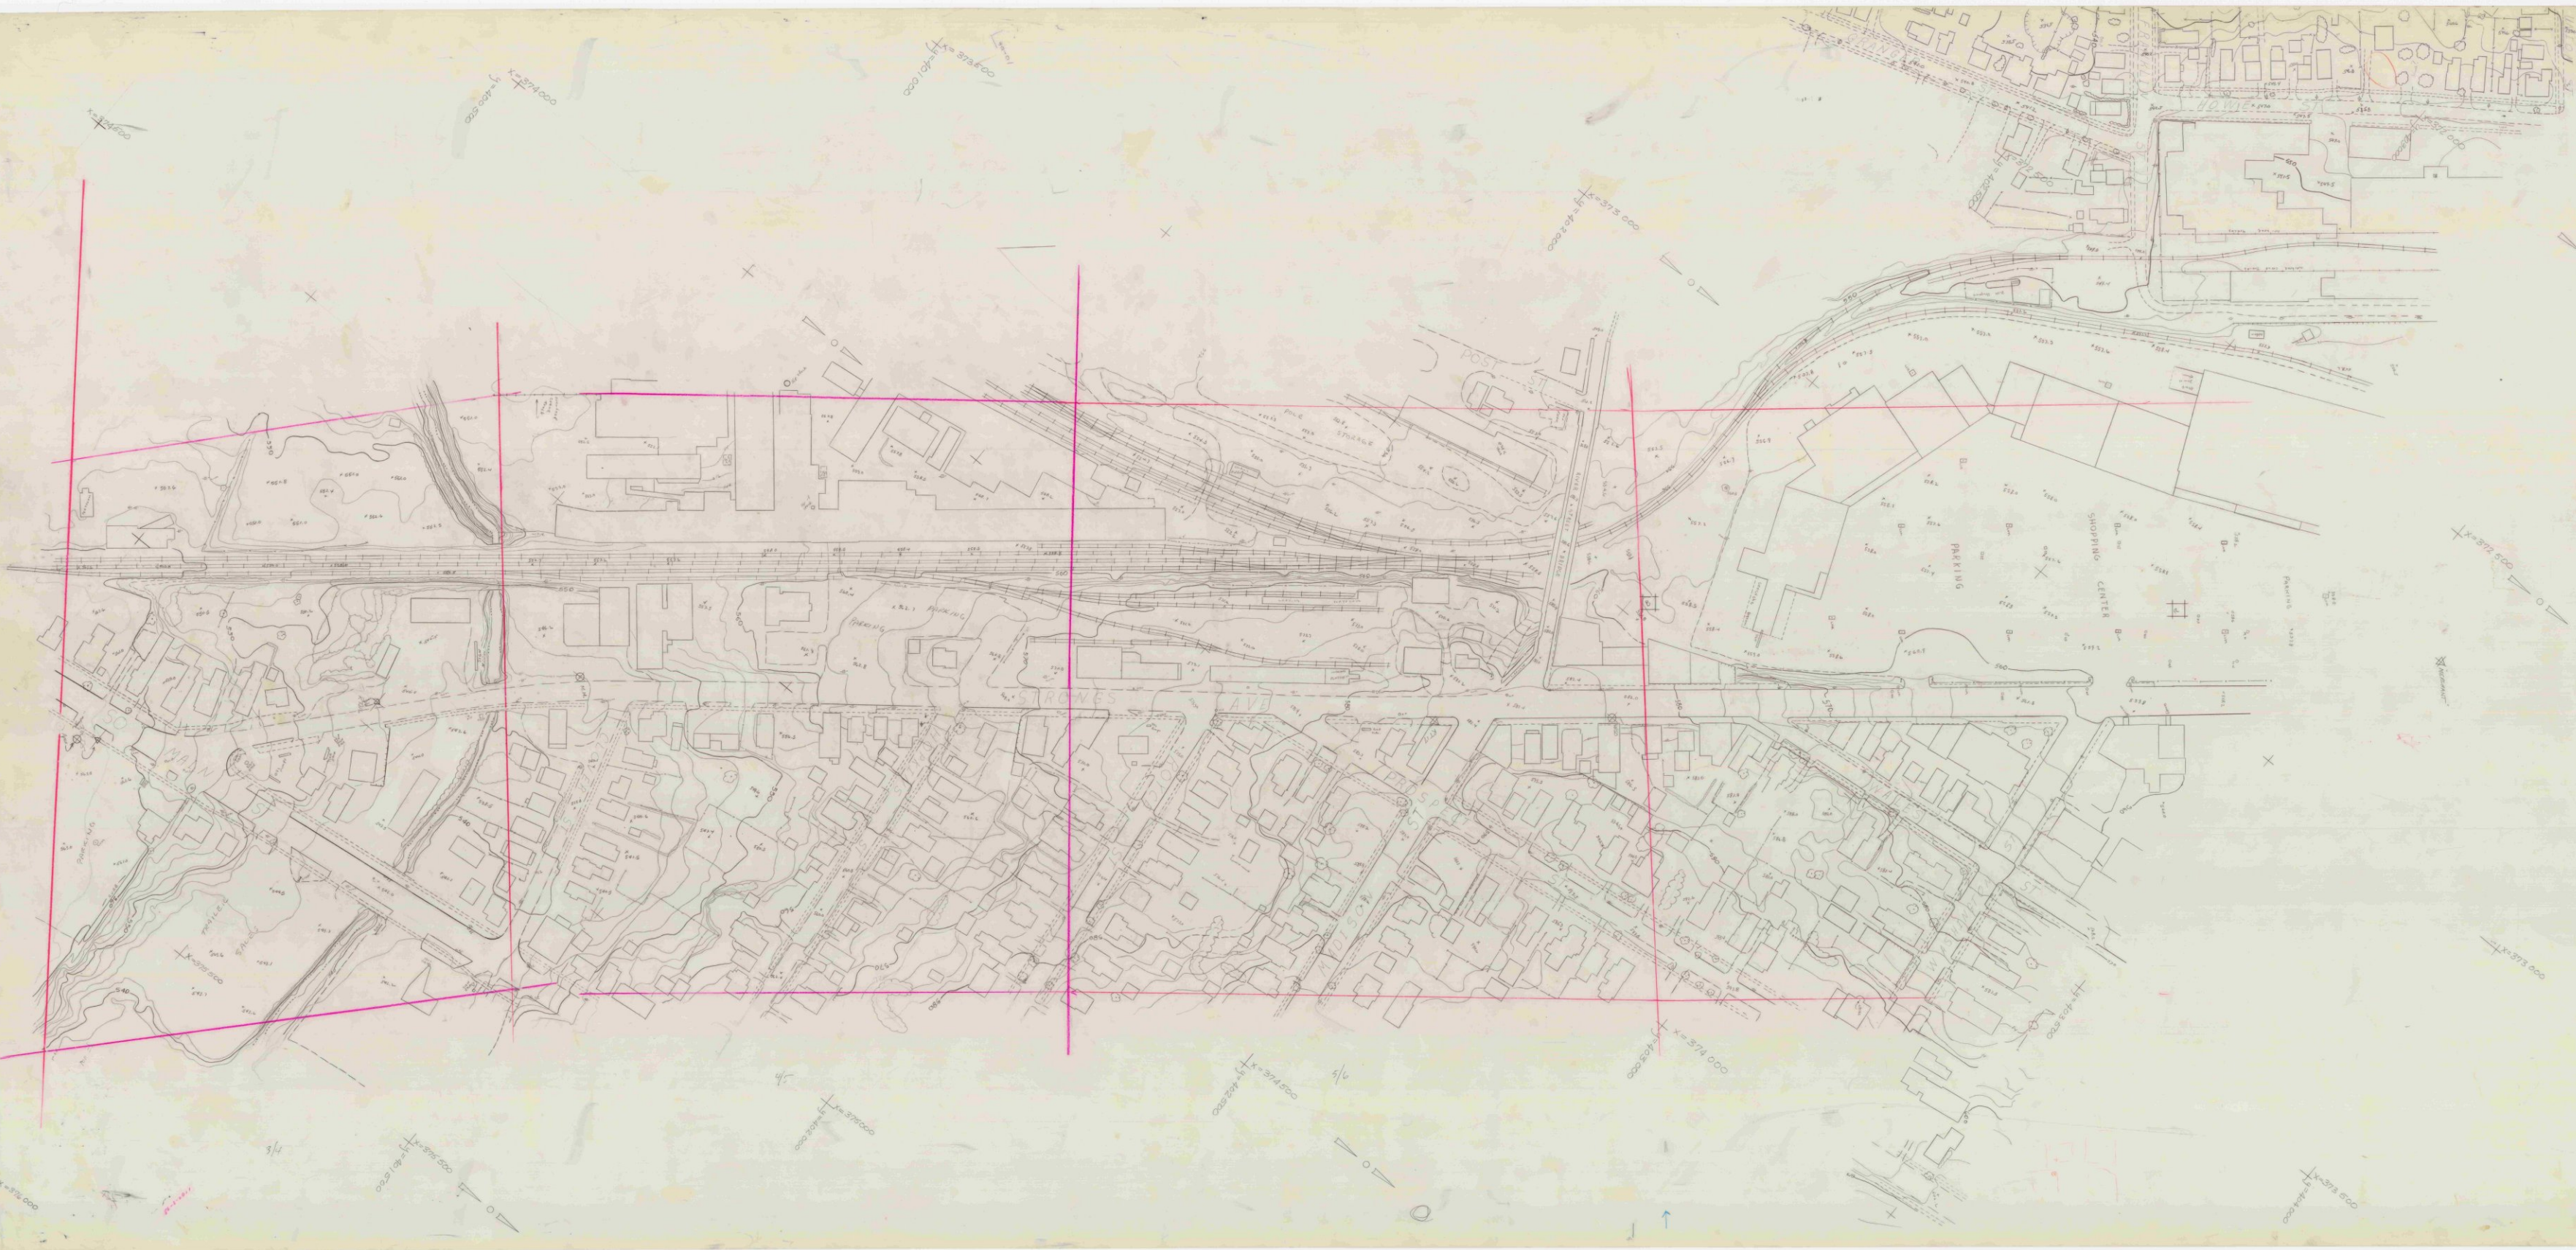


072267

072267

1-01-2201

pt 10 analysis

1022 2-1

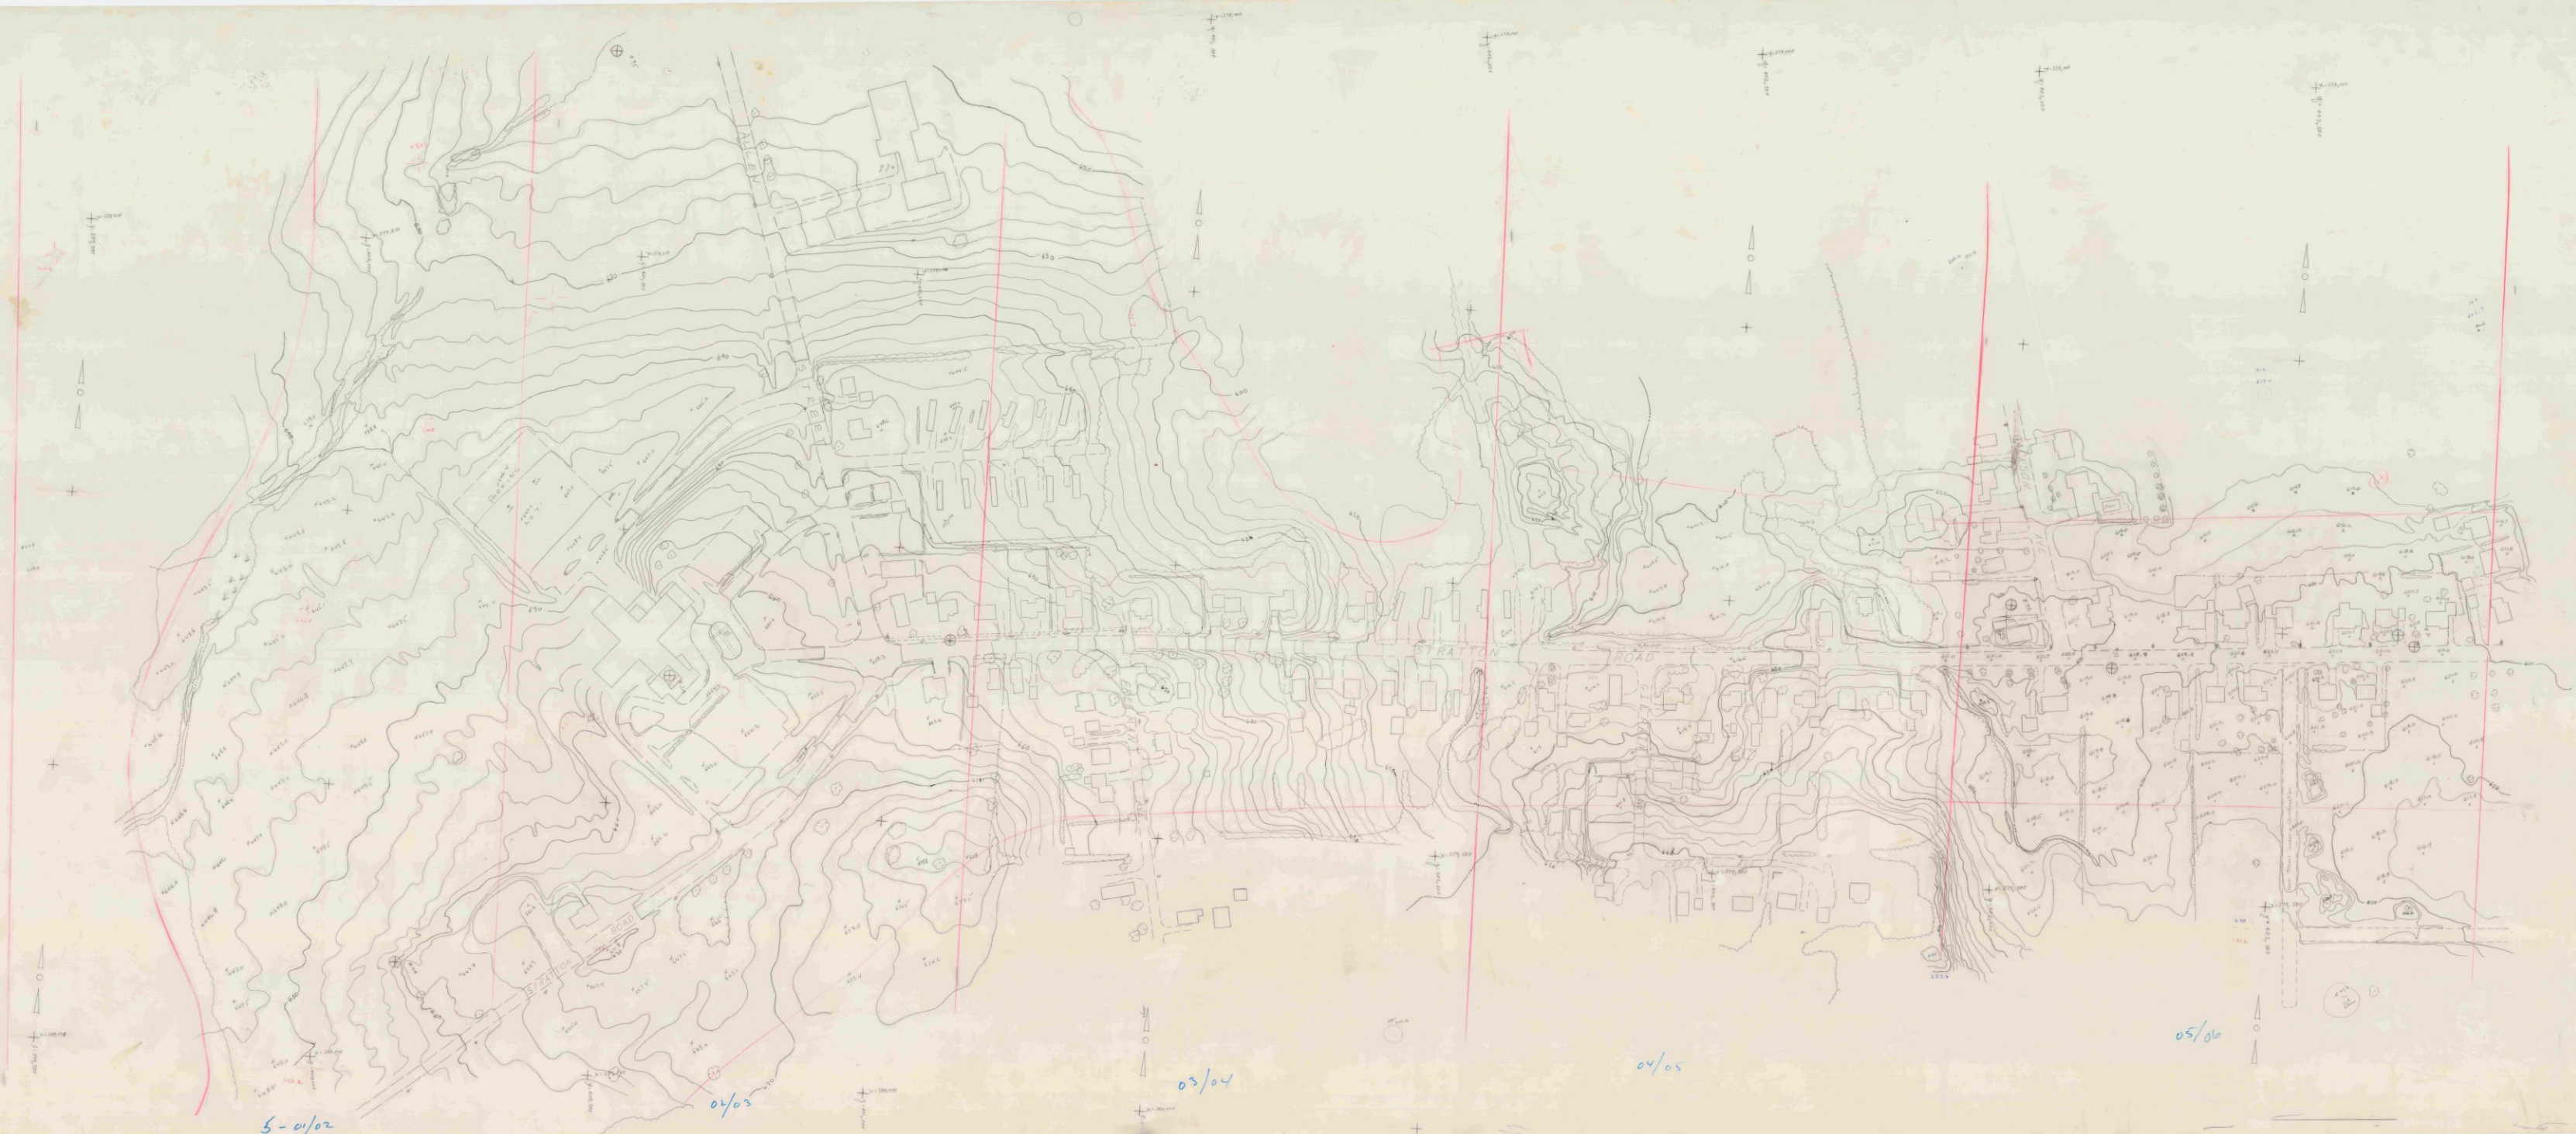


1022

2-1

1-00 [2201]
a qirtz 2201
21b e 1022
Rutland City

Scale 1" = 50'

Rutland City 1055 Strip 6

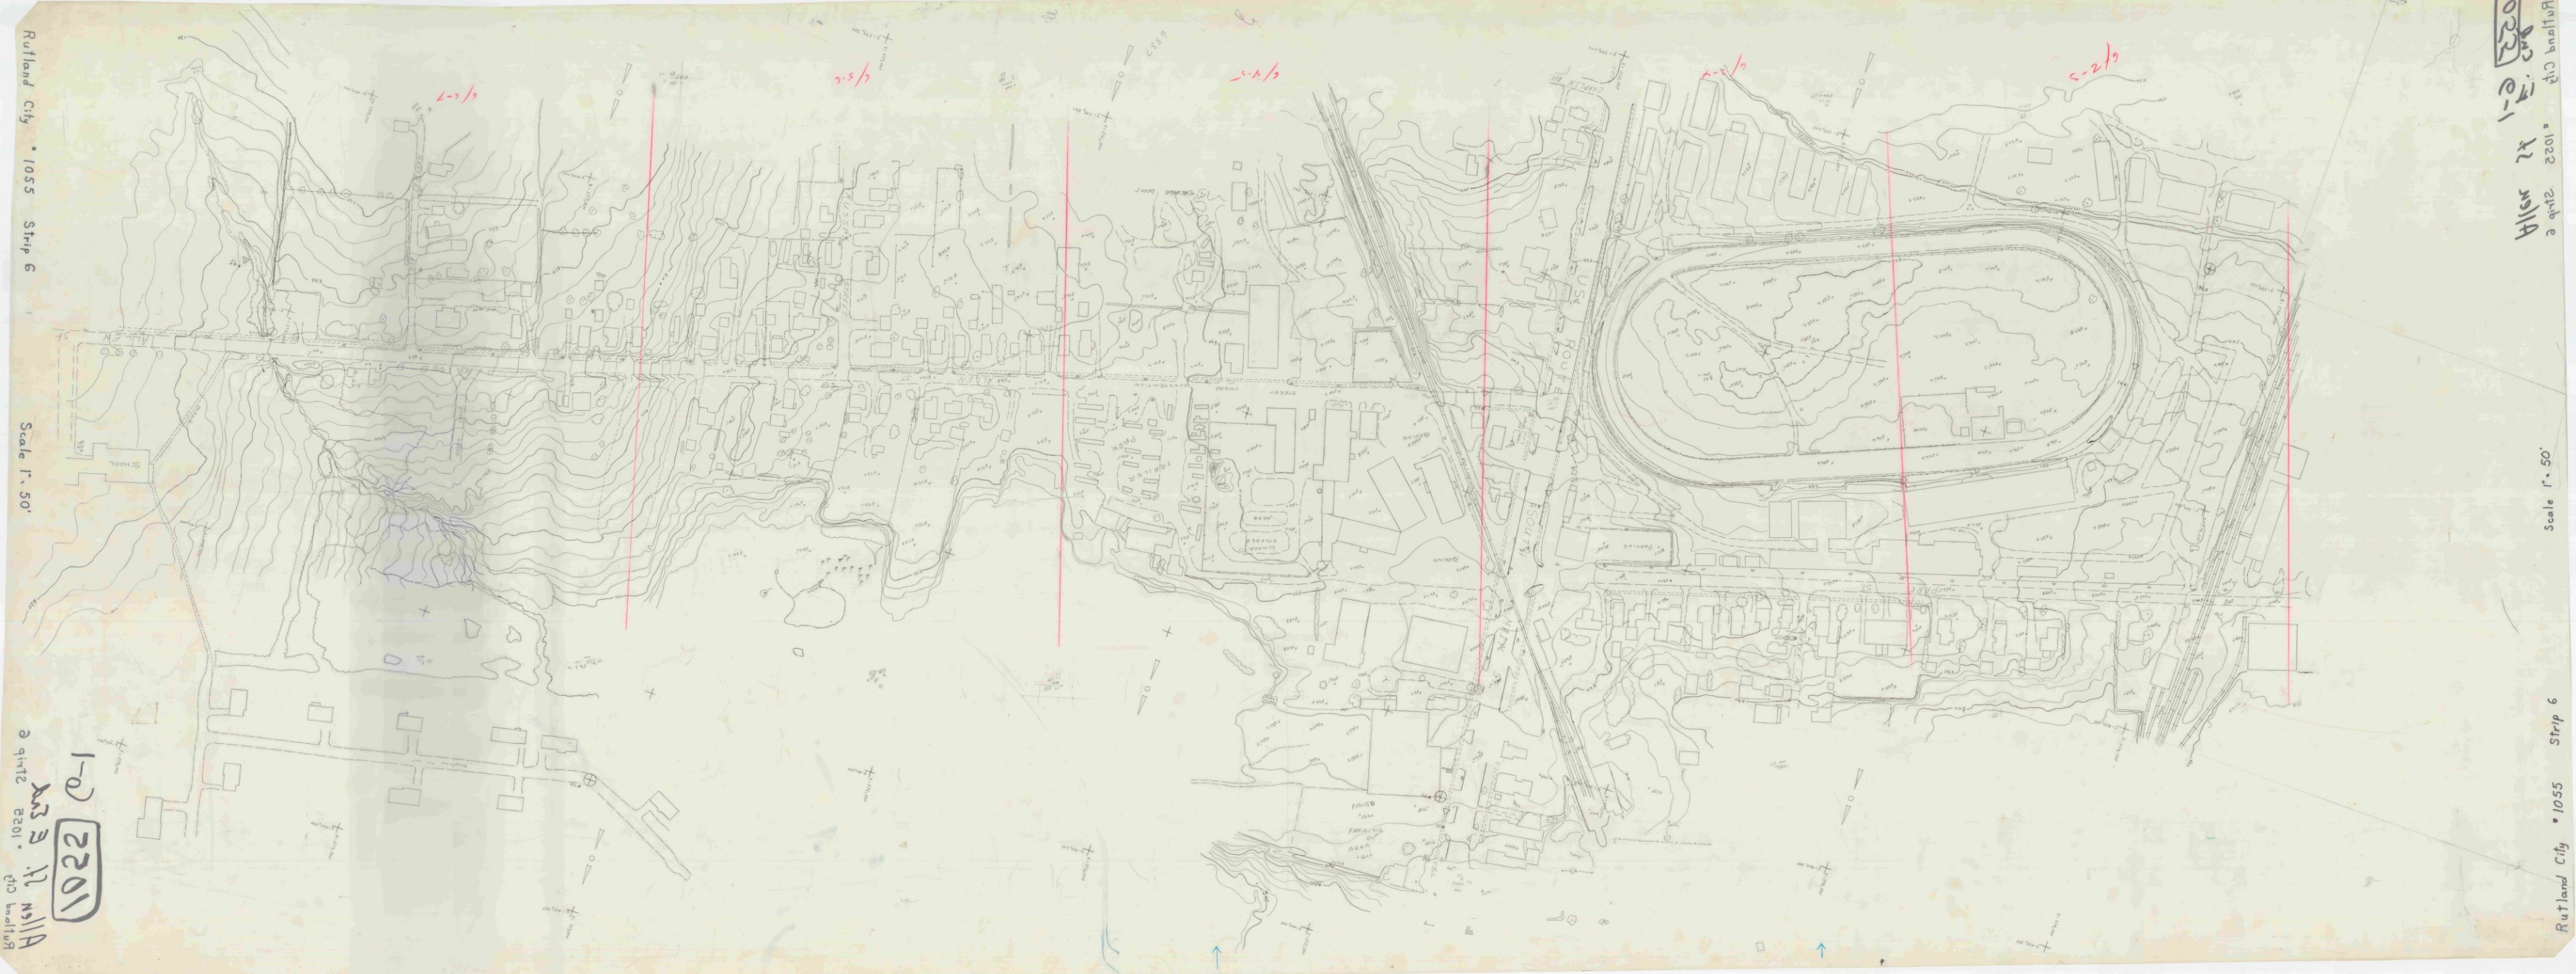

1022
21b e
Rutland City

Scale 1" = 50'

Rutland City 1055 Strip 6

1-8 1022 2001


1-8

1022

2001

1-8 1022 2001

1-8 1022 2001

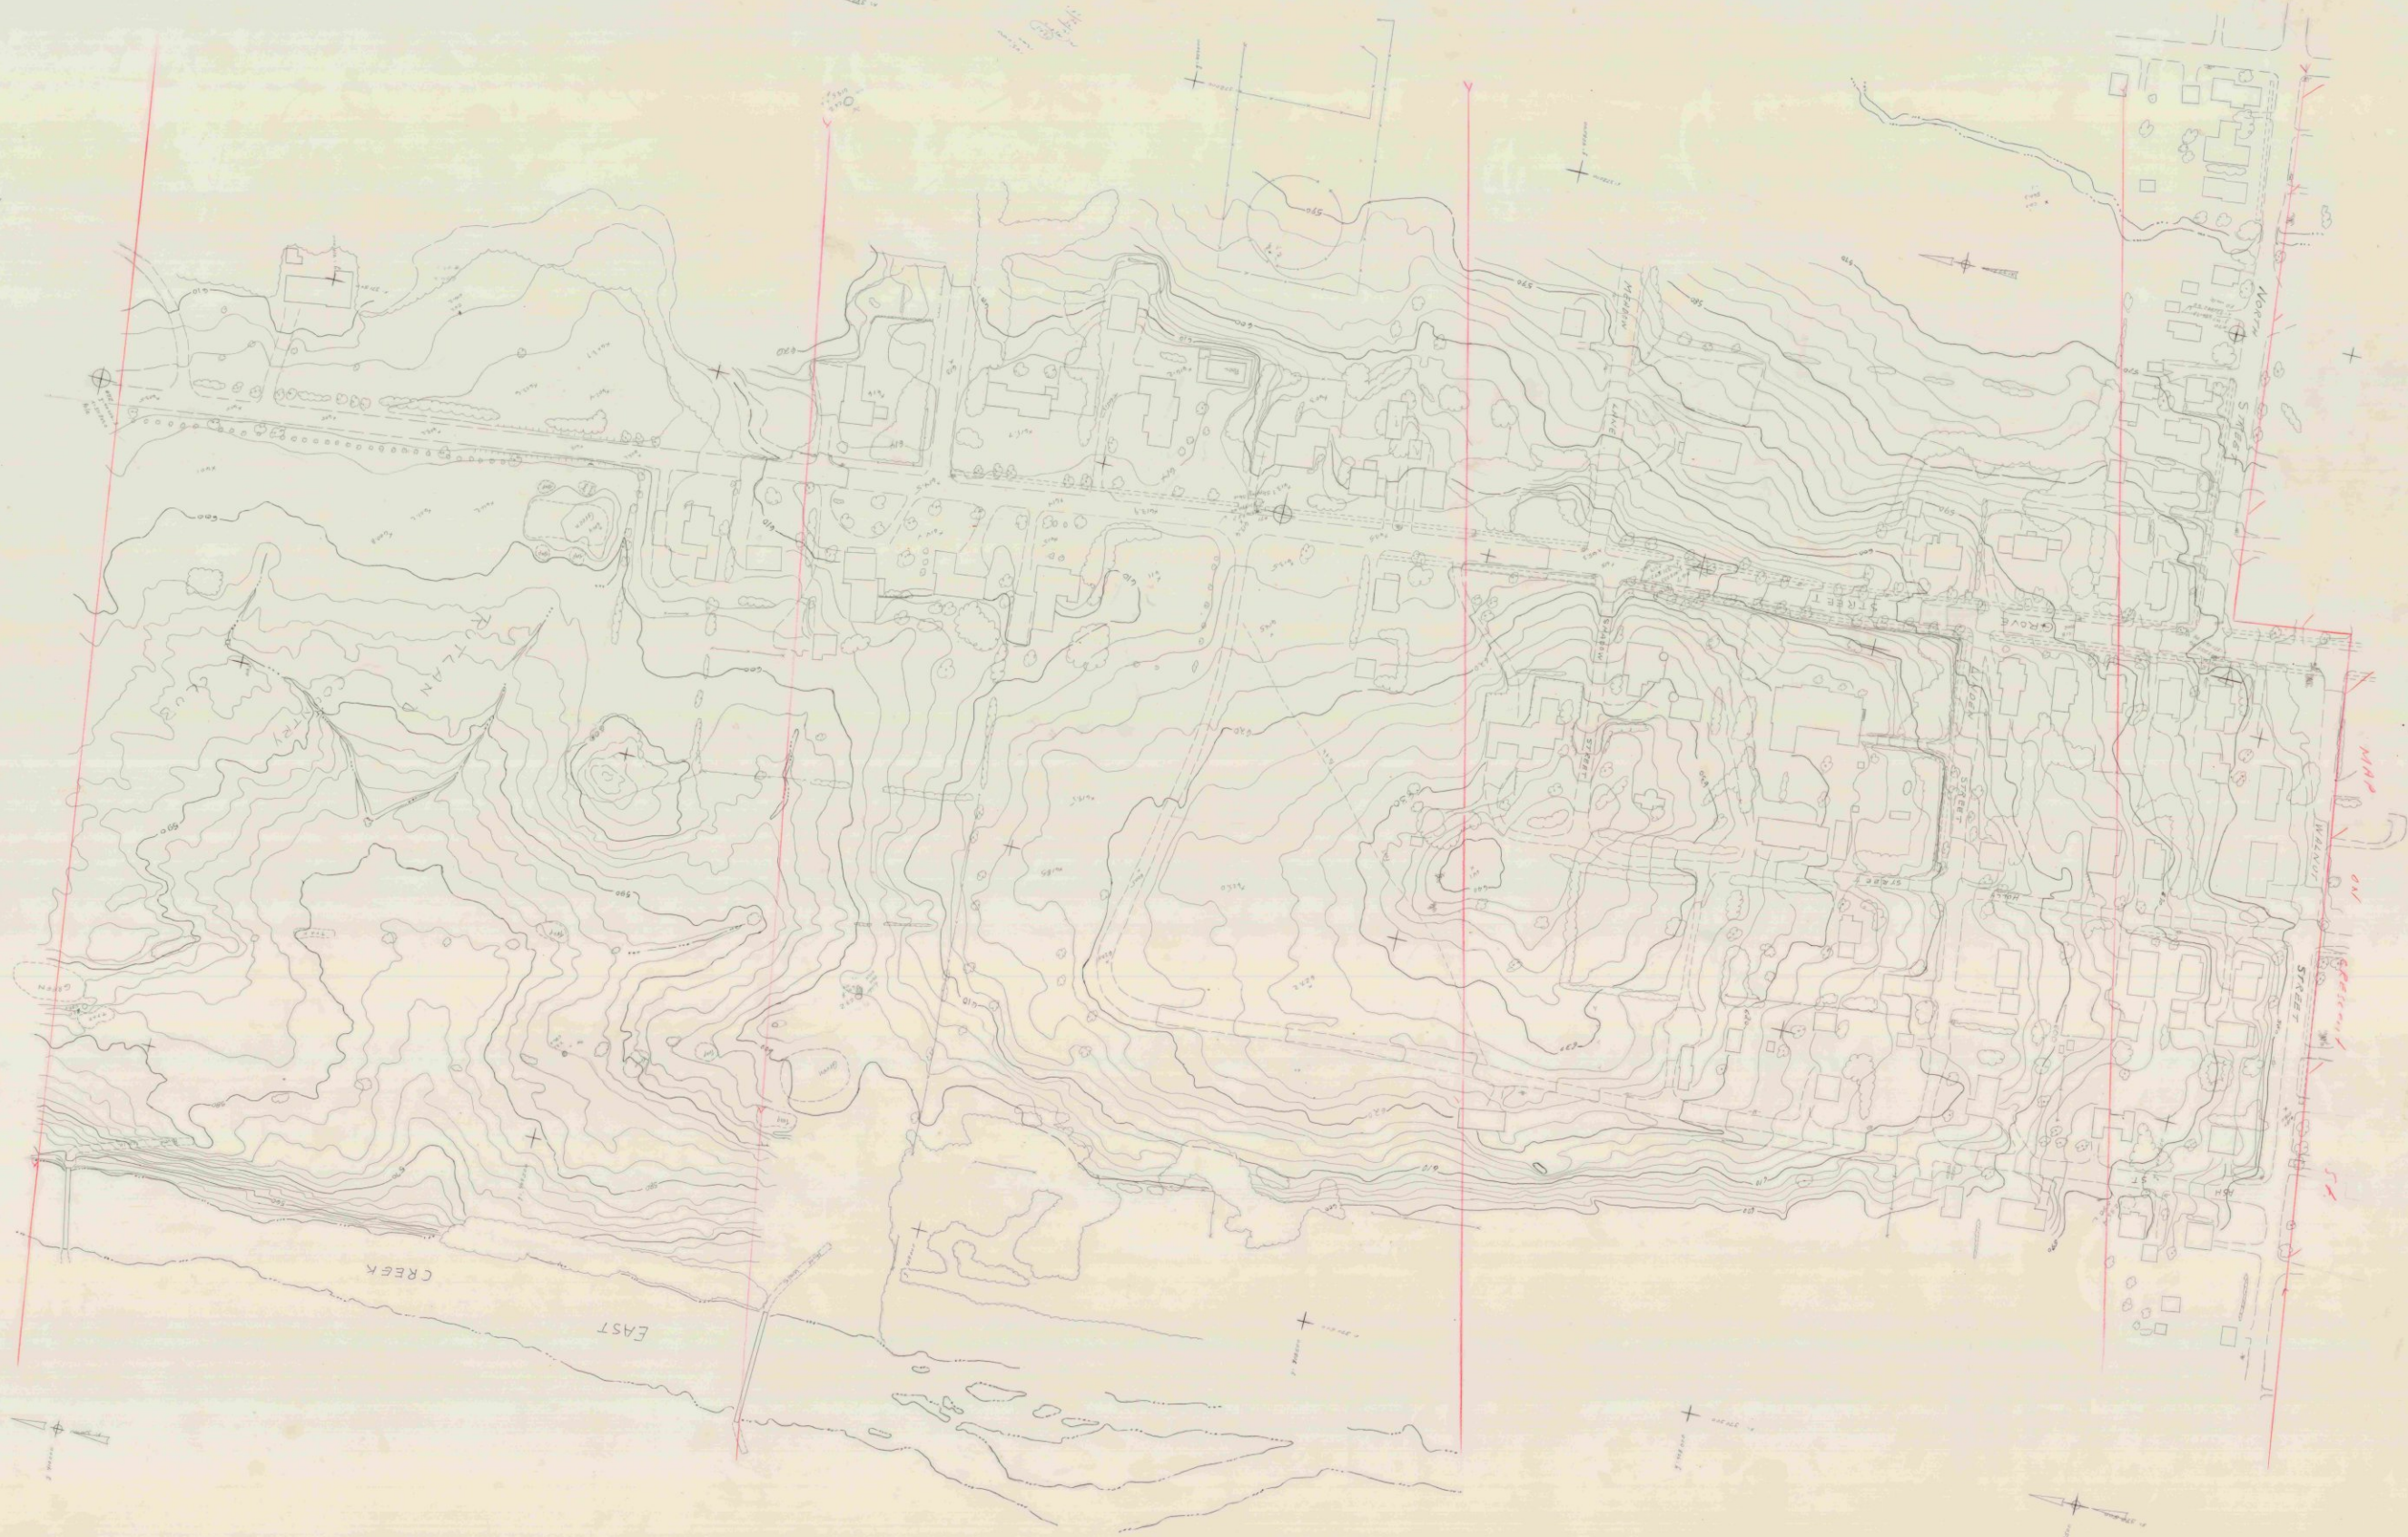

1022 8-1

RUTLAND CITY 1055 8-1



1022-4-1

City of

1-20

27616

4

(North)

21)

20-20015 20-20015 20-20015

20-20015

20-20015

6/7

7/8

2-8/1

9/10



1022 S-S

1022-20

20-20015

20-20015


20-20015

22 2012

2012 2 9 11 22

[2201] 1020 1"

10 11 2012

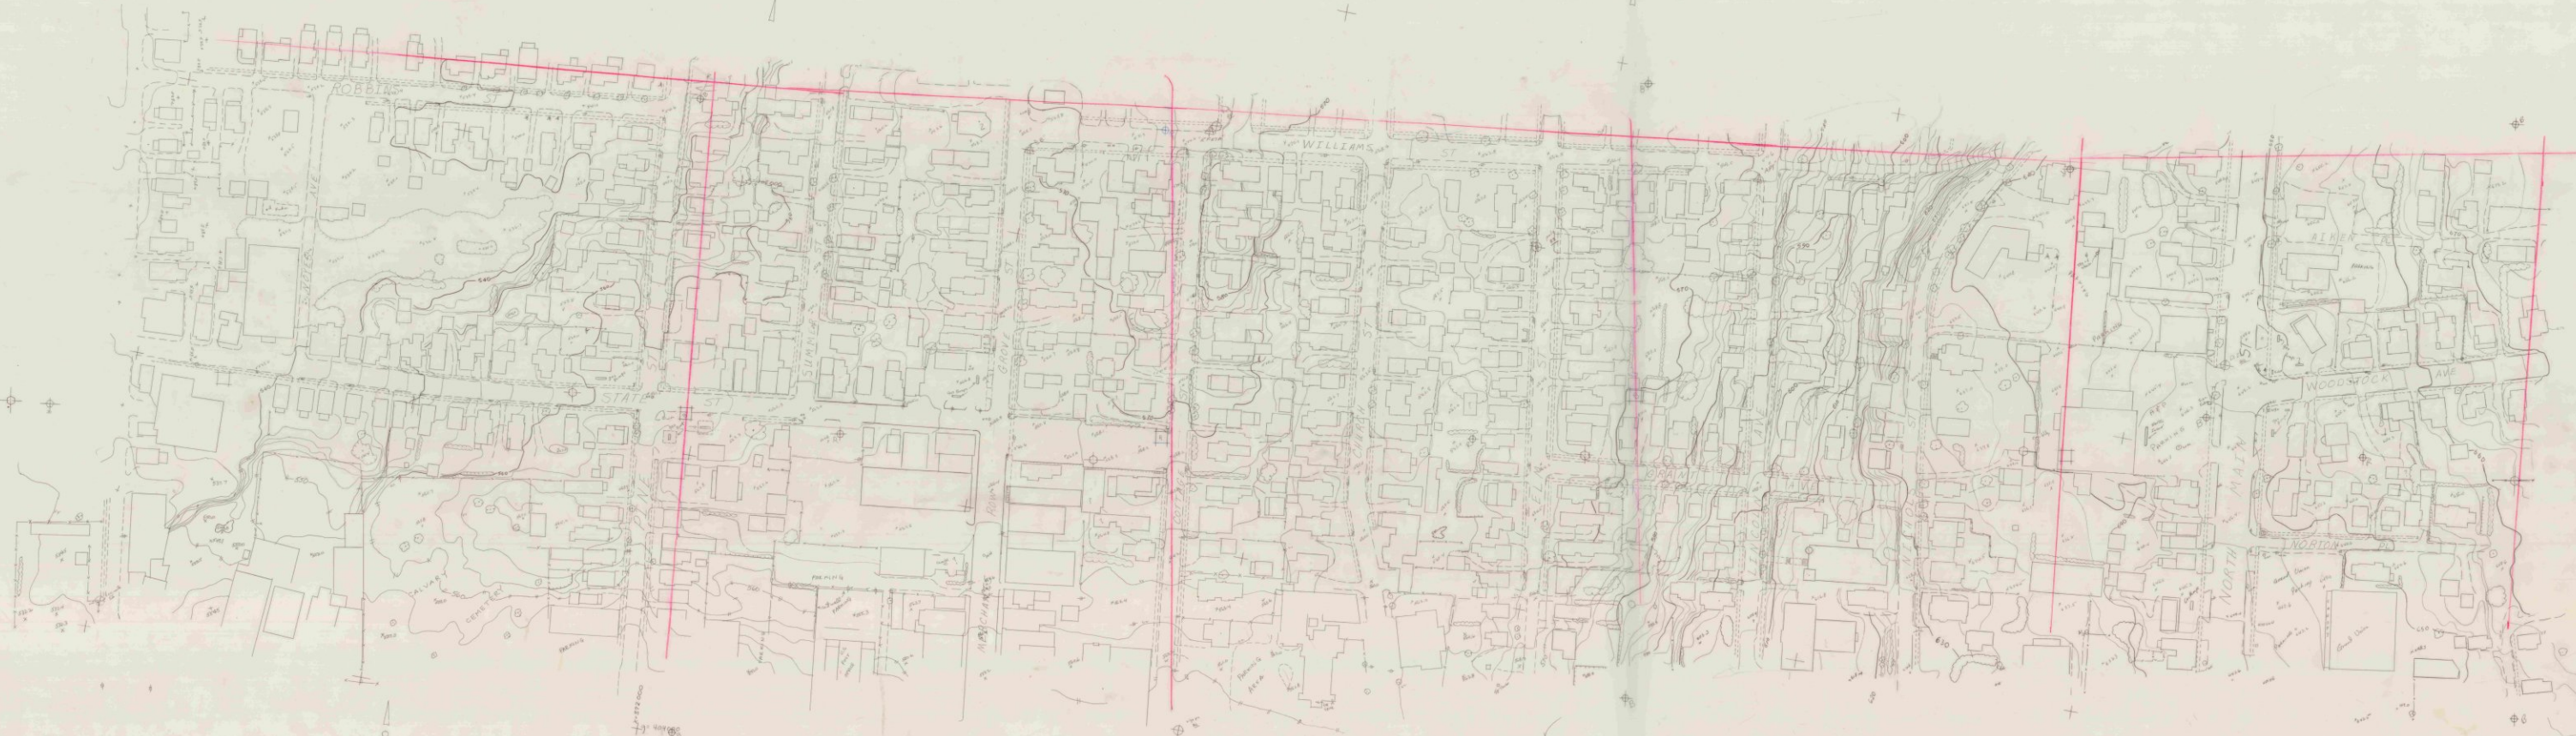

1020 1020 1020 1020

1020 1020 1020 1020

1020 1020 1020 1020

1055

5-2

1"=50'

Rutland City

Station Rd, N. End

10/60

80/70

90/60

10/50

11/41

11/4



1055


5-2

1"=50 ft.

Rutland City

Station Rd
N. End

1022 - J-S Gutland City 1:20. (is photo)

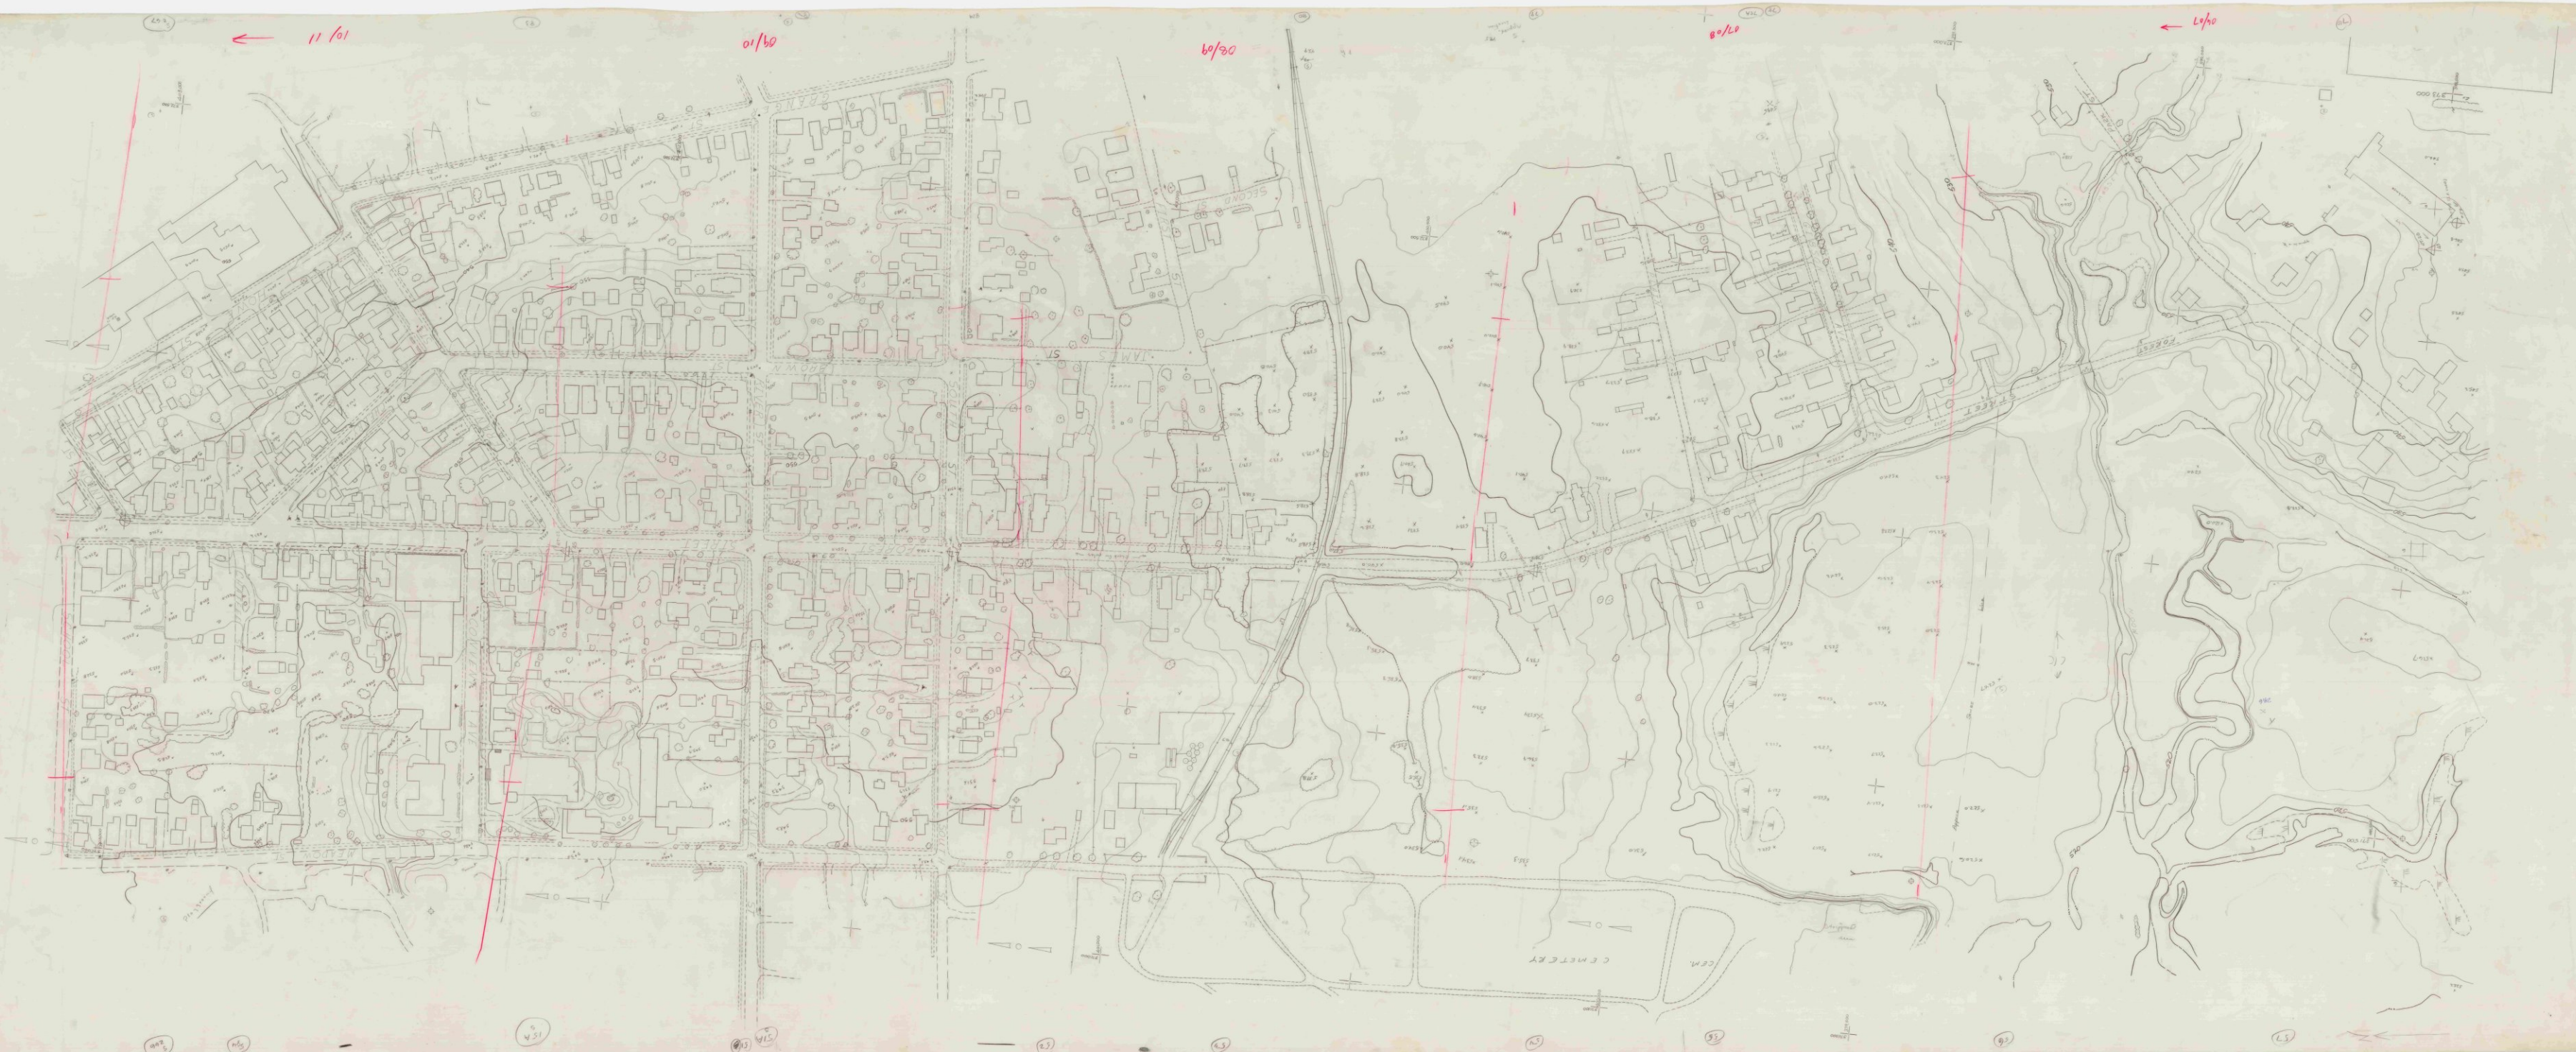


1022 - J-S Gutland City 1:20. (is photo)

1022

85

Rutland (Gid) 1"=20'

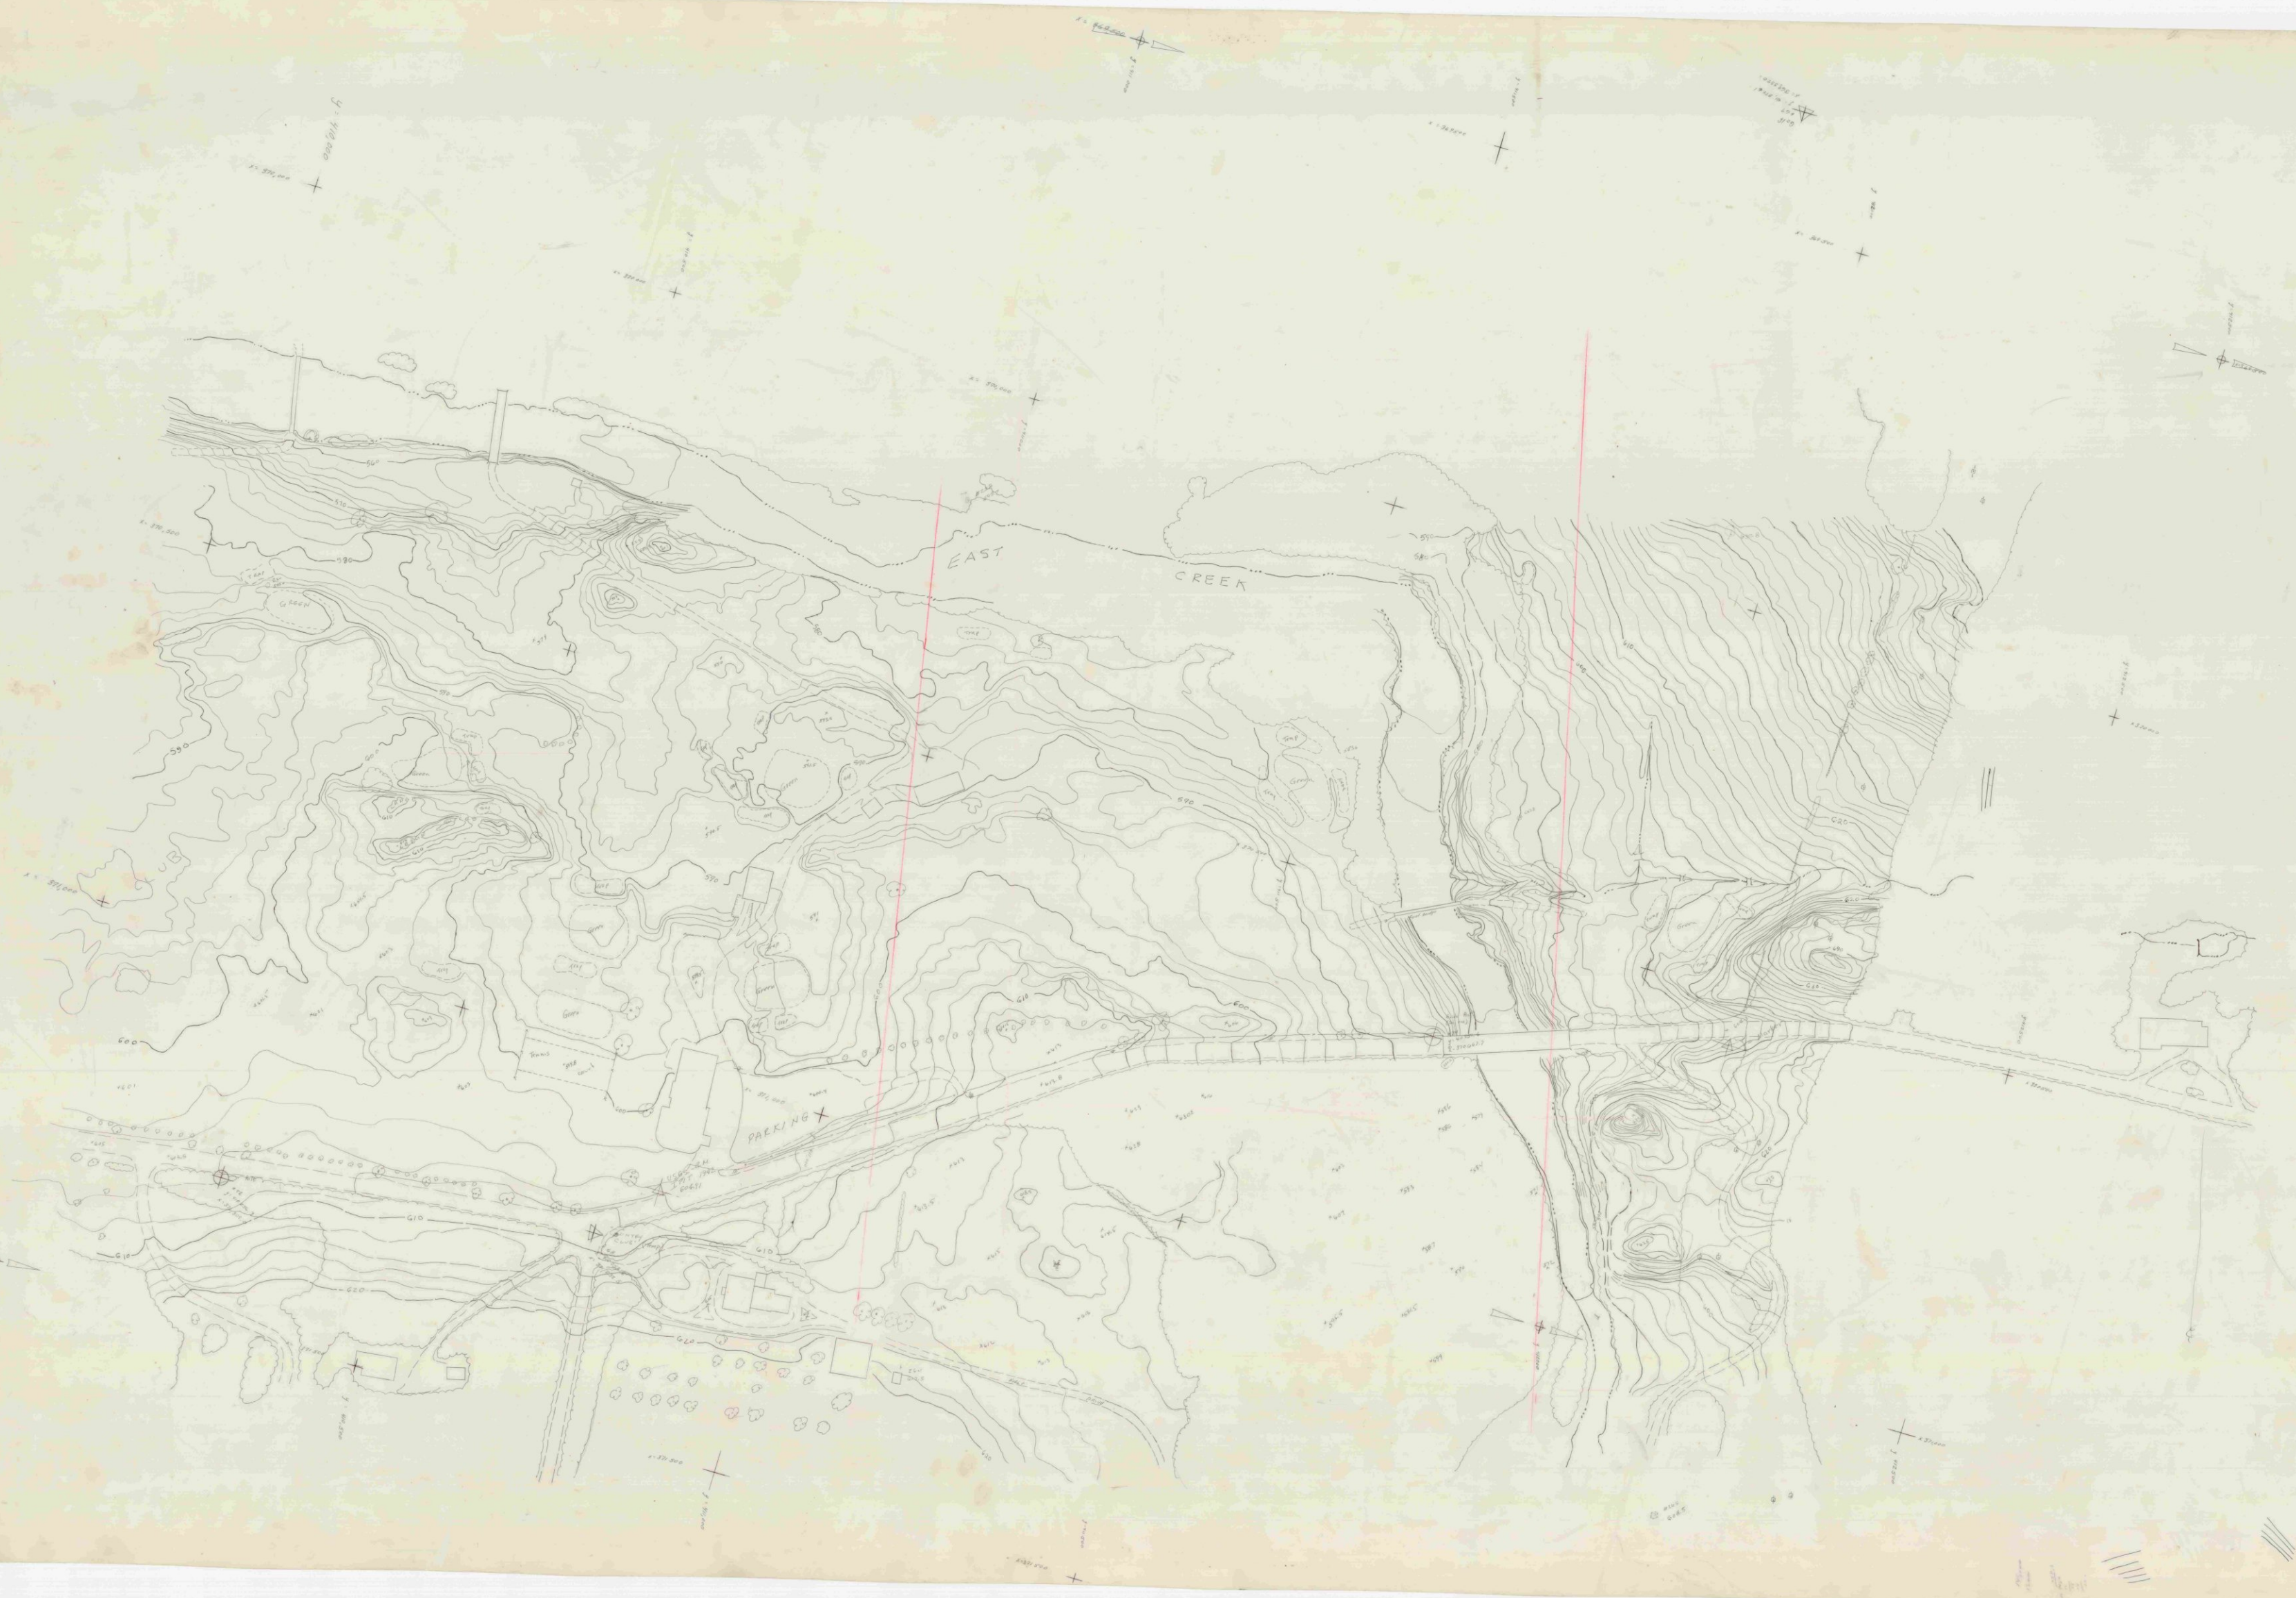

1022

(ptio) South

RUTLAND CITY 1055

8-2

5-8 1020

10201

Sheet S-1 boundary

Sheet S-1



U=406.000
X=375.000

MAIN ST
U=406.346
X=374.2508

U=406.000
X=374.000

U=406.111
X=373.7536

U=407.000
X=375.000

U=407.000
X=375.000

U=407.500
X=375.000

U=406.000
X=373.000

Sheet S-1

boundary

1" = 20'

U=407.500
X=373.000

U=407.500
X=373.000