


Rutland City Strongs Ave. 1055 Strip 10 1"=50'
Entire City 1022 10-1 2nd of Ave. 03/04 to 06/07 1"=20'

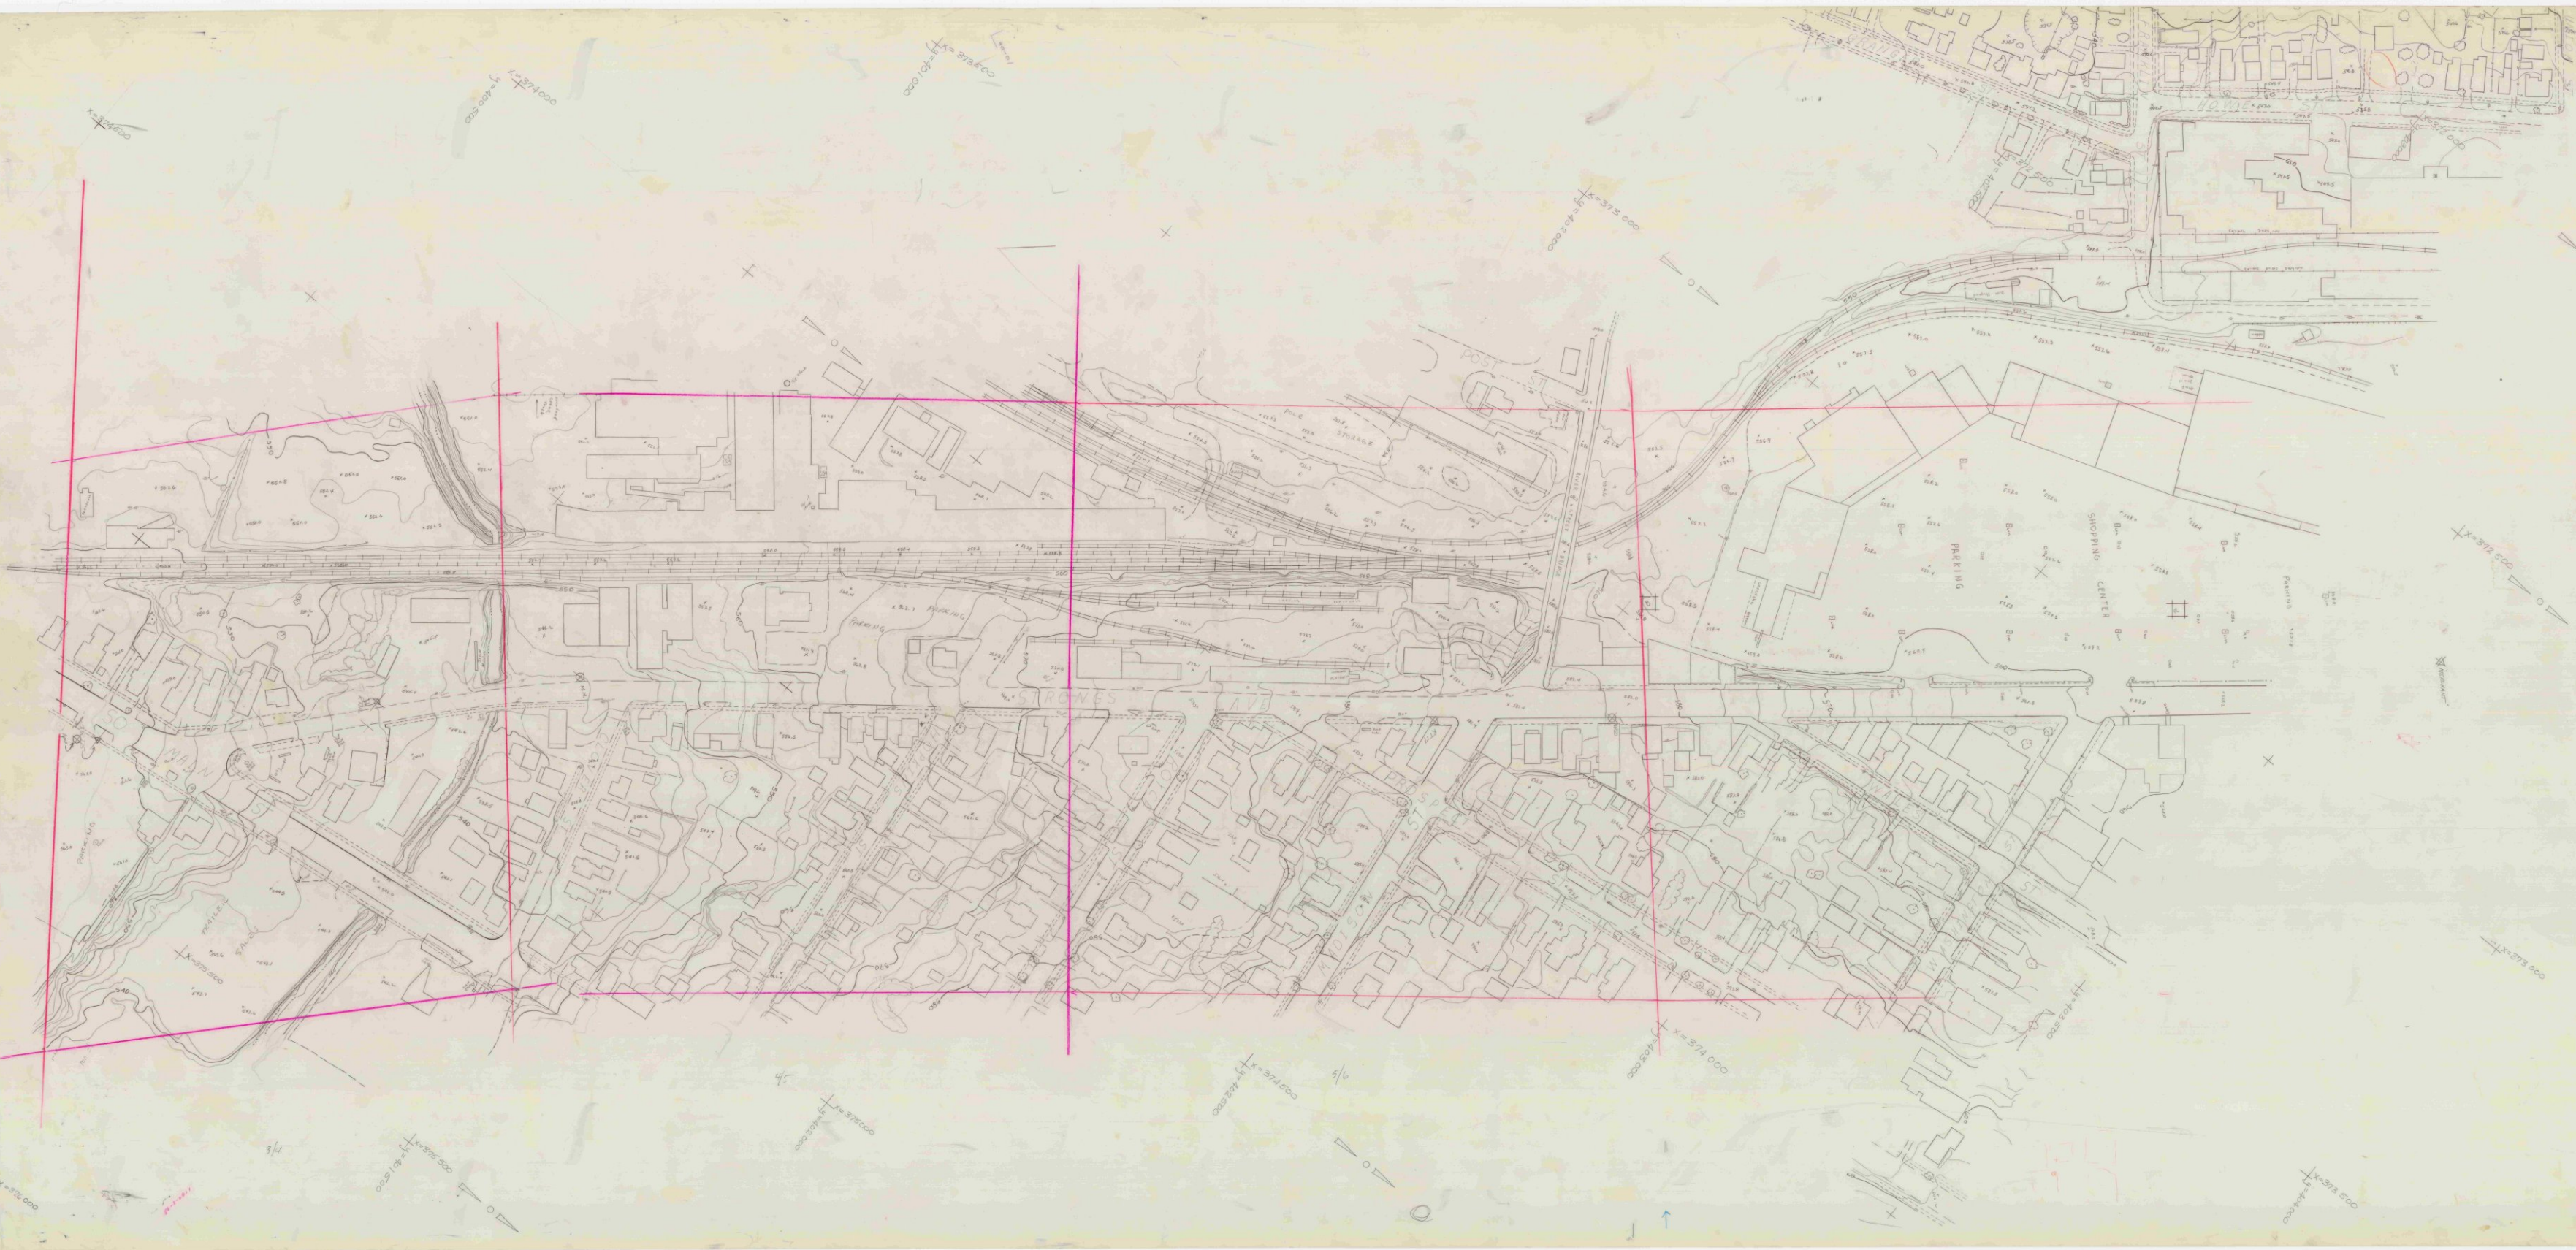

072267

072267

1-01- [3201]

pt 10 analysis