

STRIP 3. NO. END. SHEET #3

-2- 1001


04/03 - 03/02 - 02/01

BARRE 50 SCALE

-2- 1001

BUCKE 1001-3-T

2

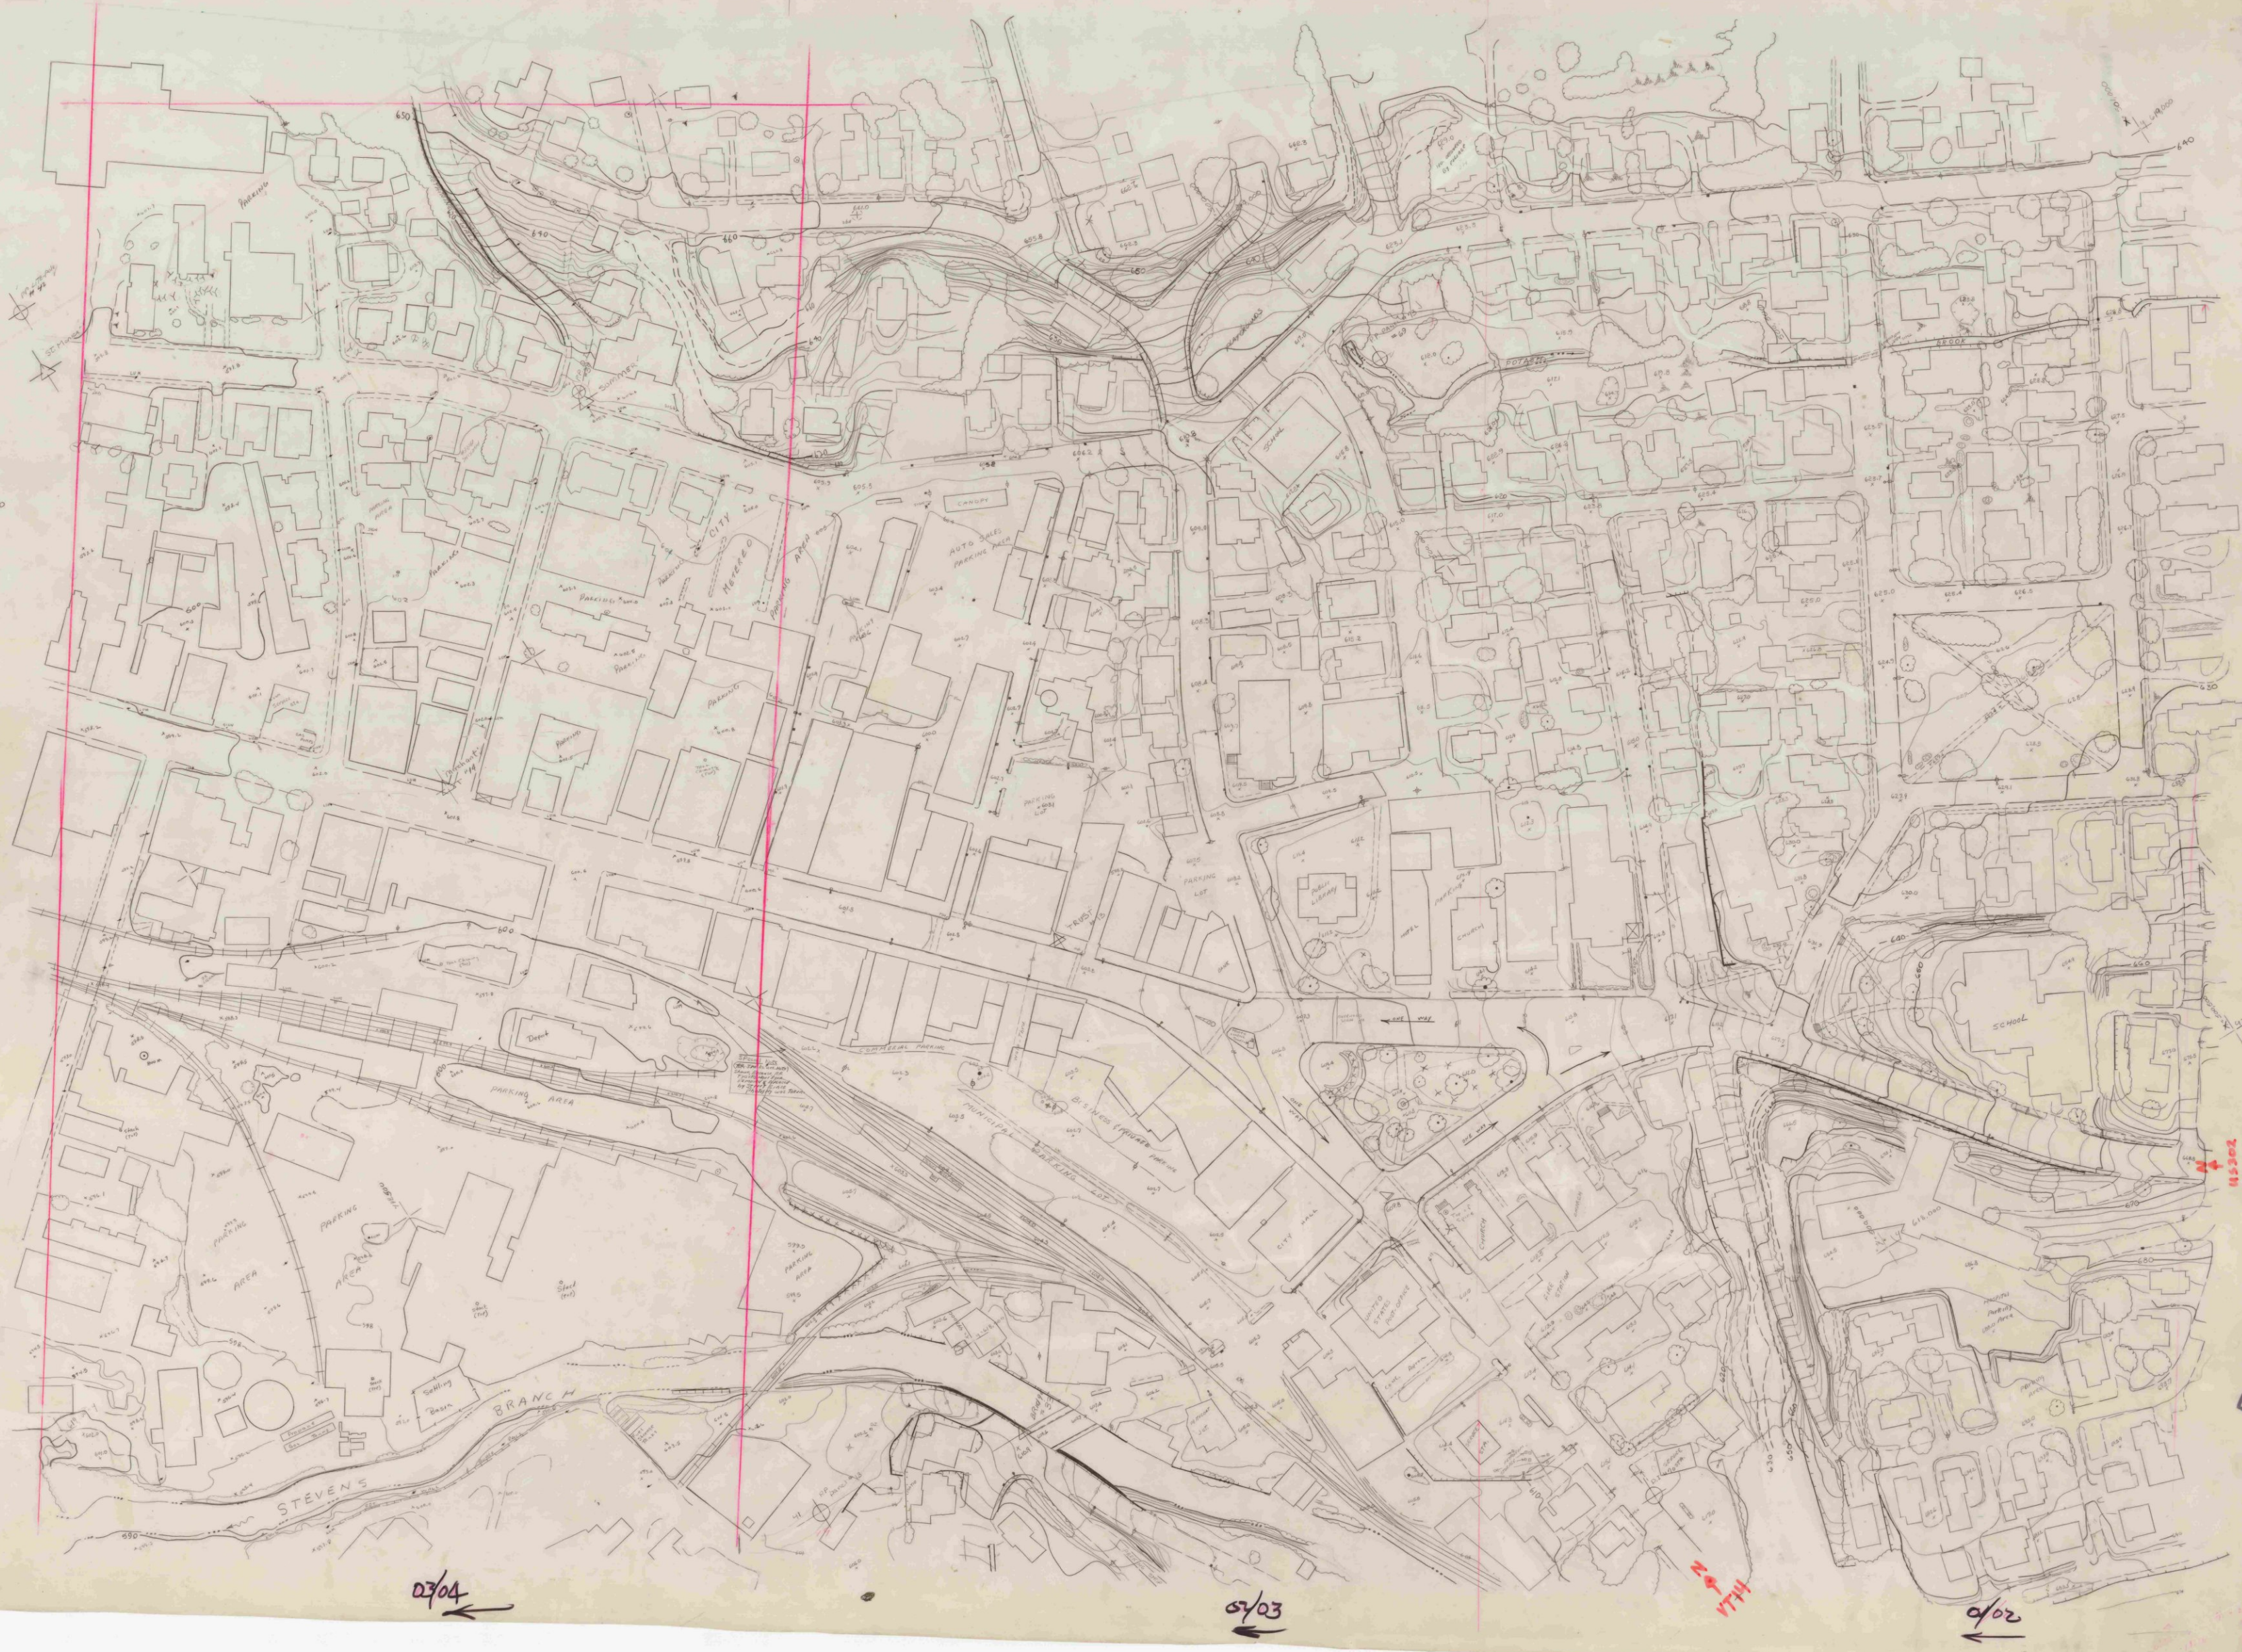

STRIP 3 SHEET 3 BARRE 50 SCALE

BUCKE 1001-3-T
2
04/03 - 03/02 - 02/01

1001