


1001-3-A 1"=20'
BACK E C 11

5

SOUTH END - WILLEY ST GRANITE SHEDS

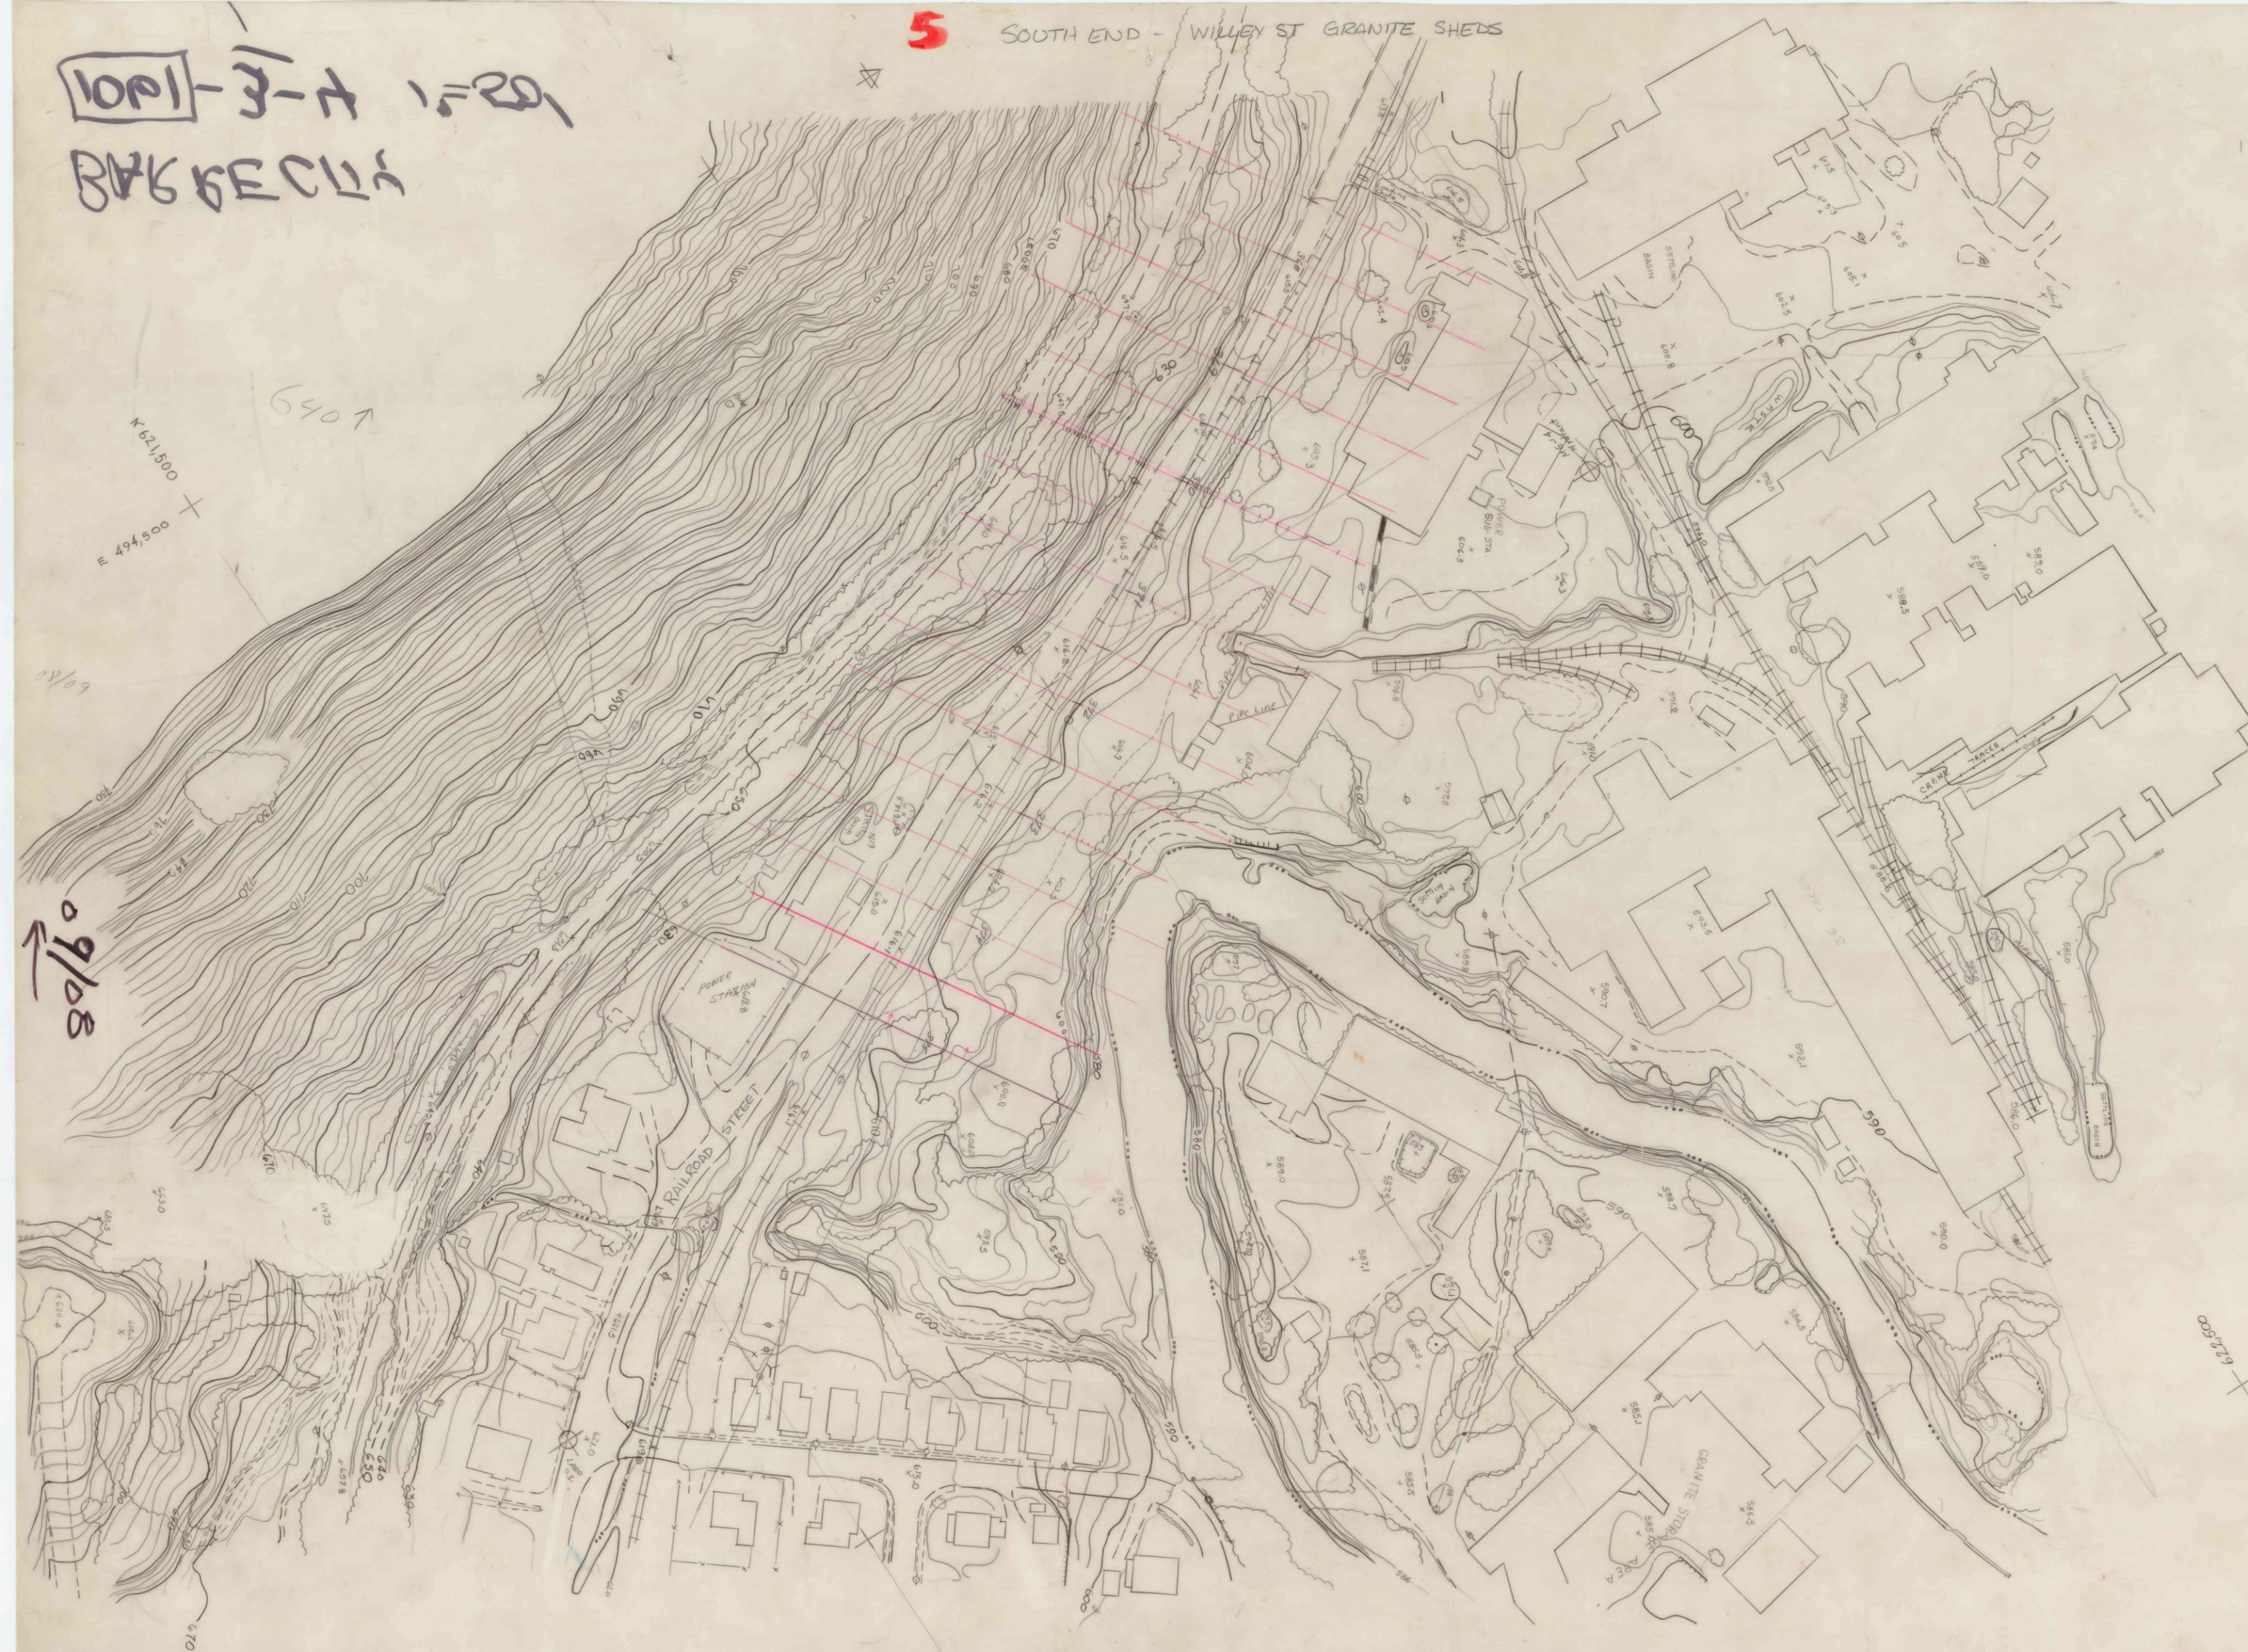

495,500
623,000

622,500
196,000

5

BACK E C 11 1001-3-A 1"=20.

1001-3-A 1"=20 ft.

2-02/3-06