

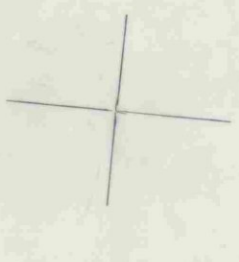
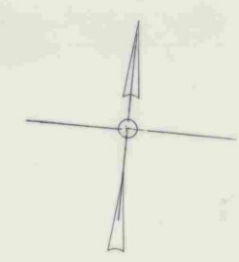


1083 5-1 1:500. = 500

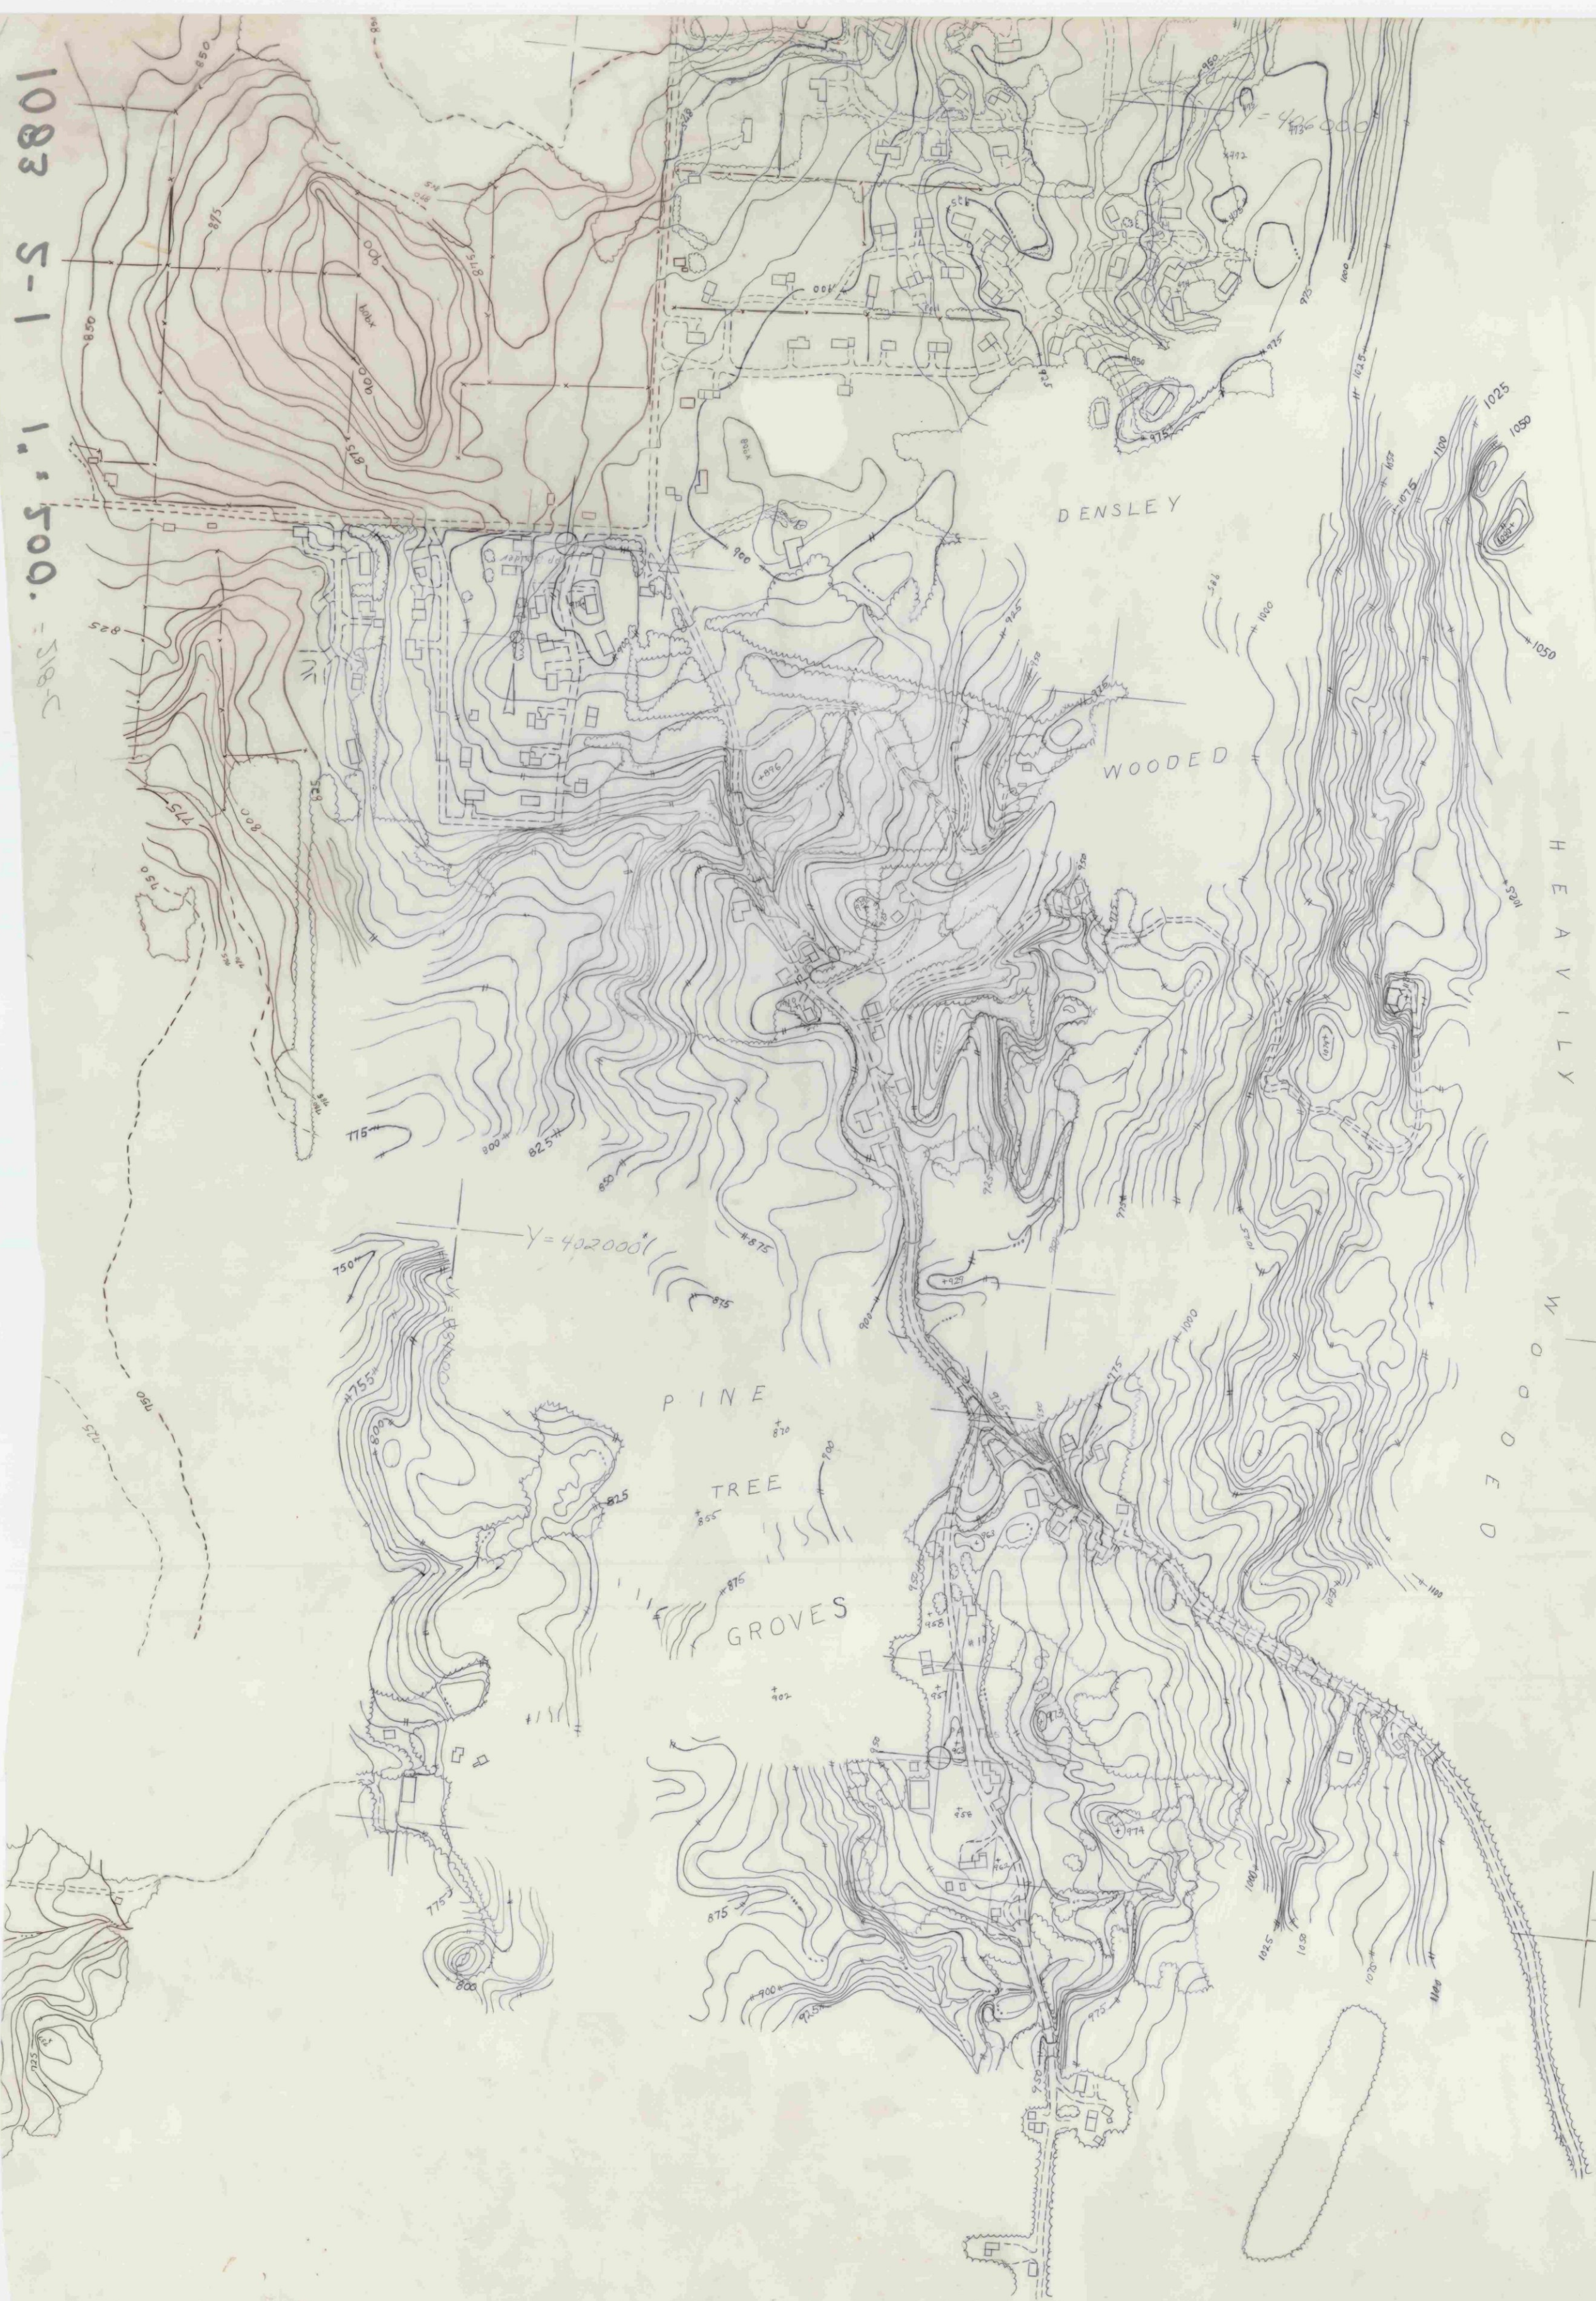

X=390000
Y=404000

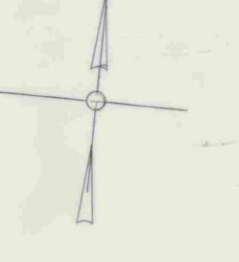

X=390000
Y=400000

X=380000
Y=395000

1083 5-1 1:500 2801