

Bennington

III 4


1.20.

24th & 2nd St

1201

1-5

III 4

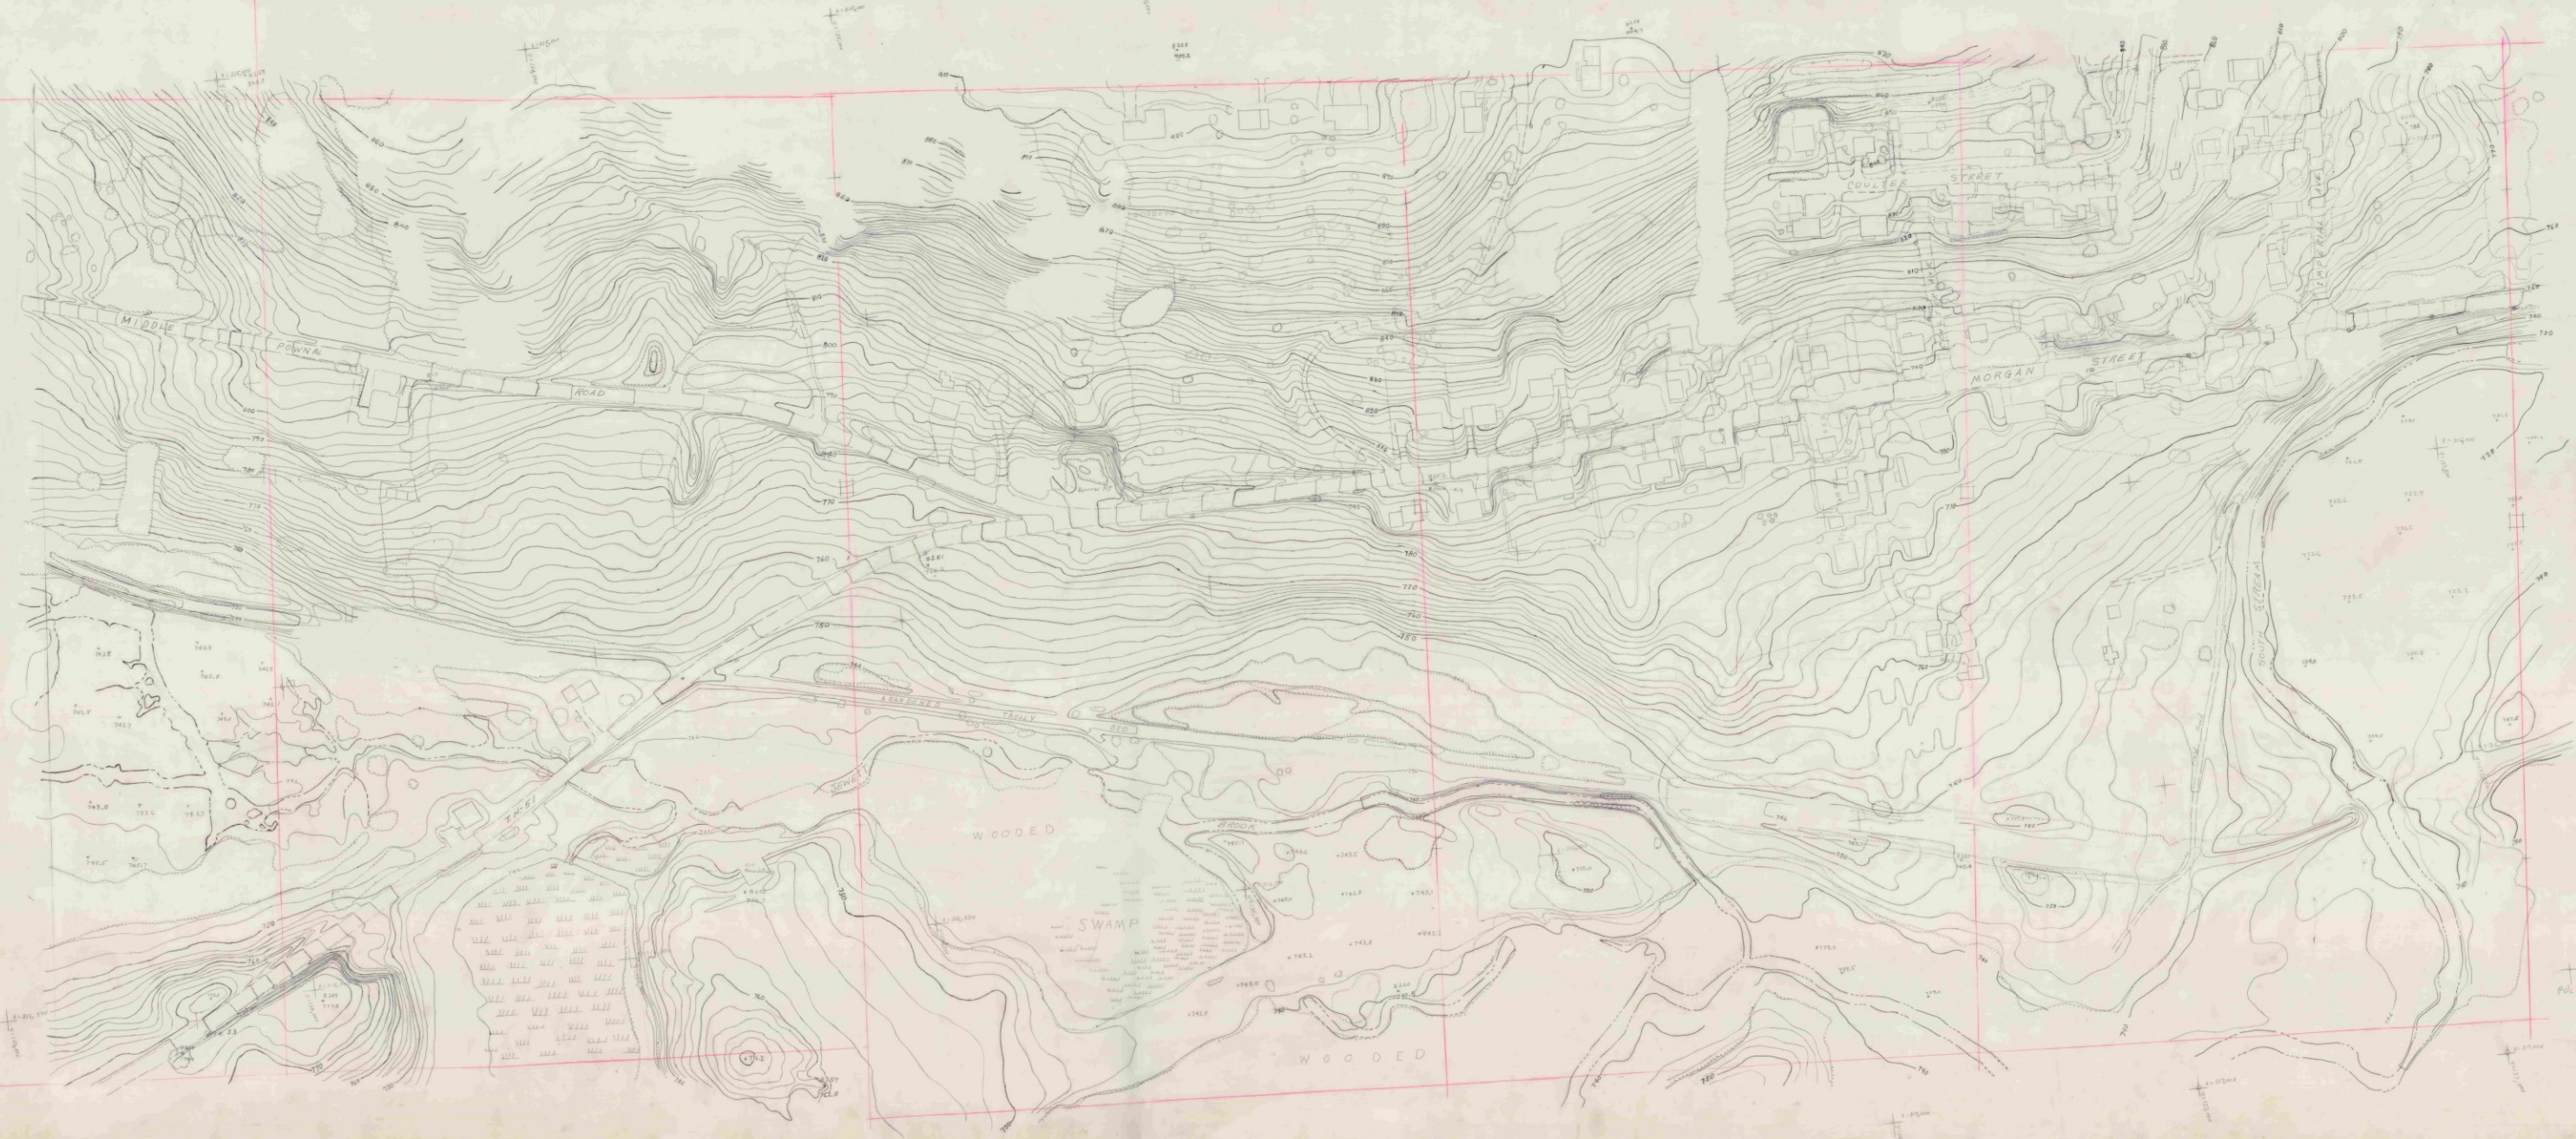

Sheet 5 of 12 10" x 14" 14111 notations B