


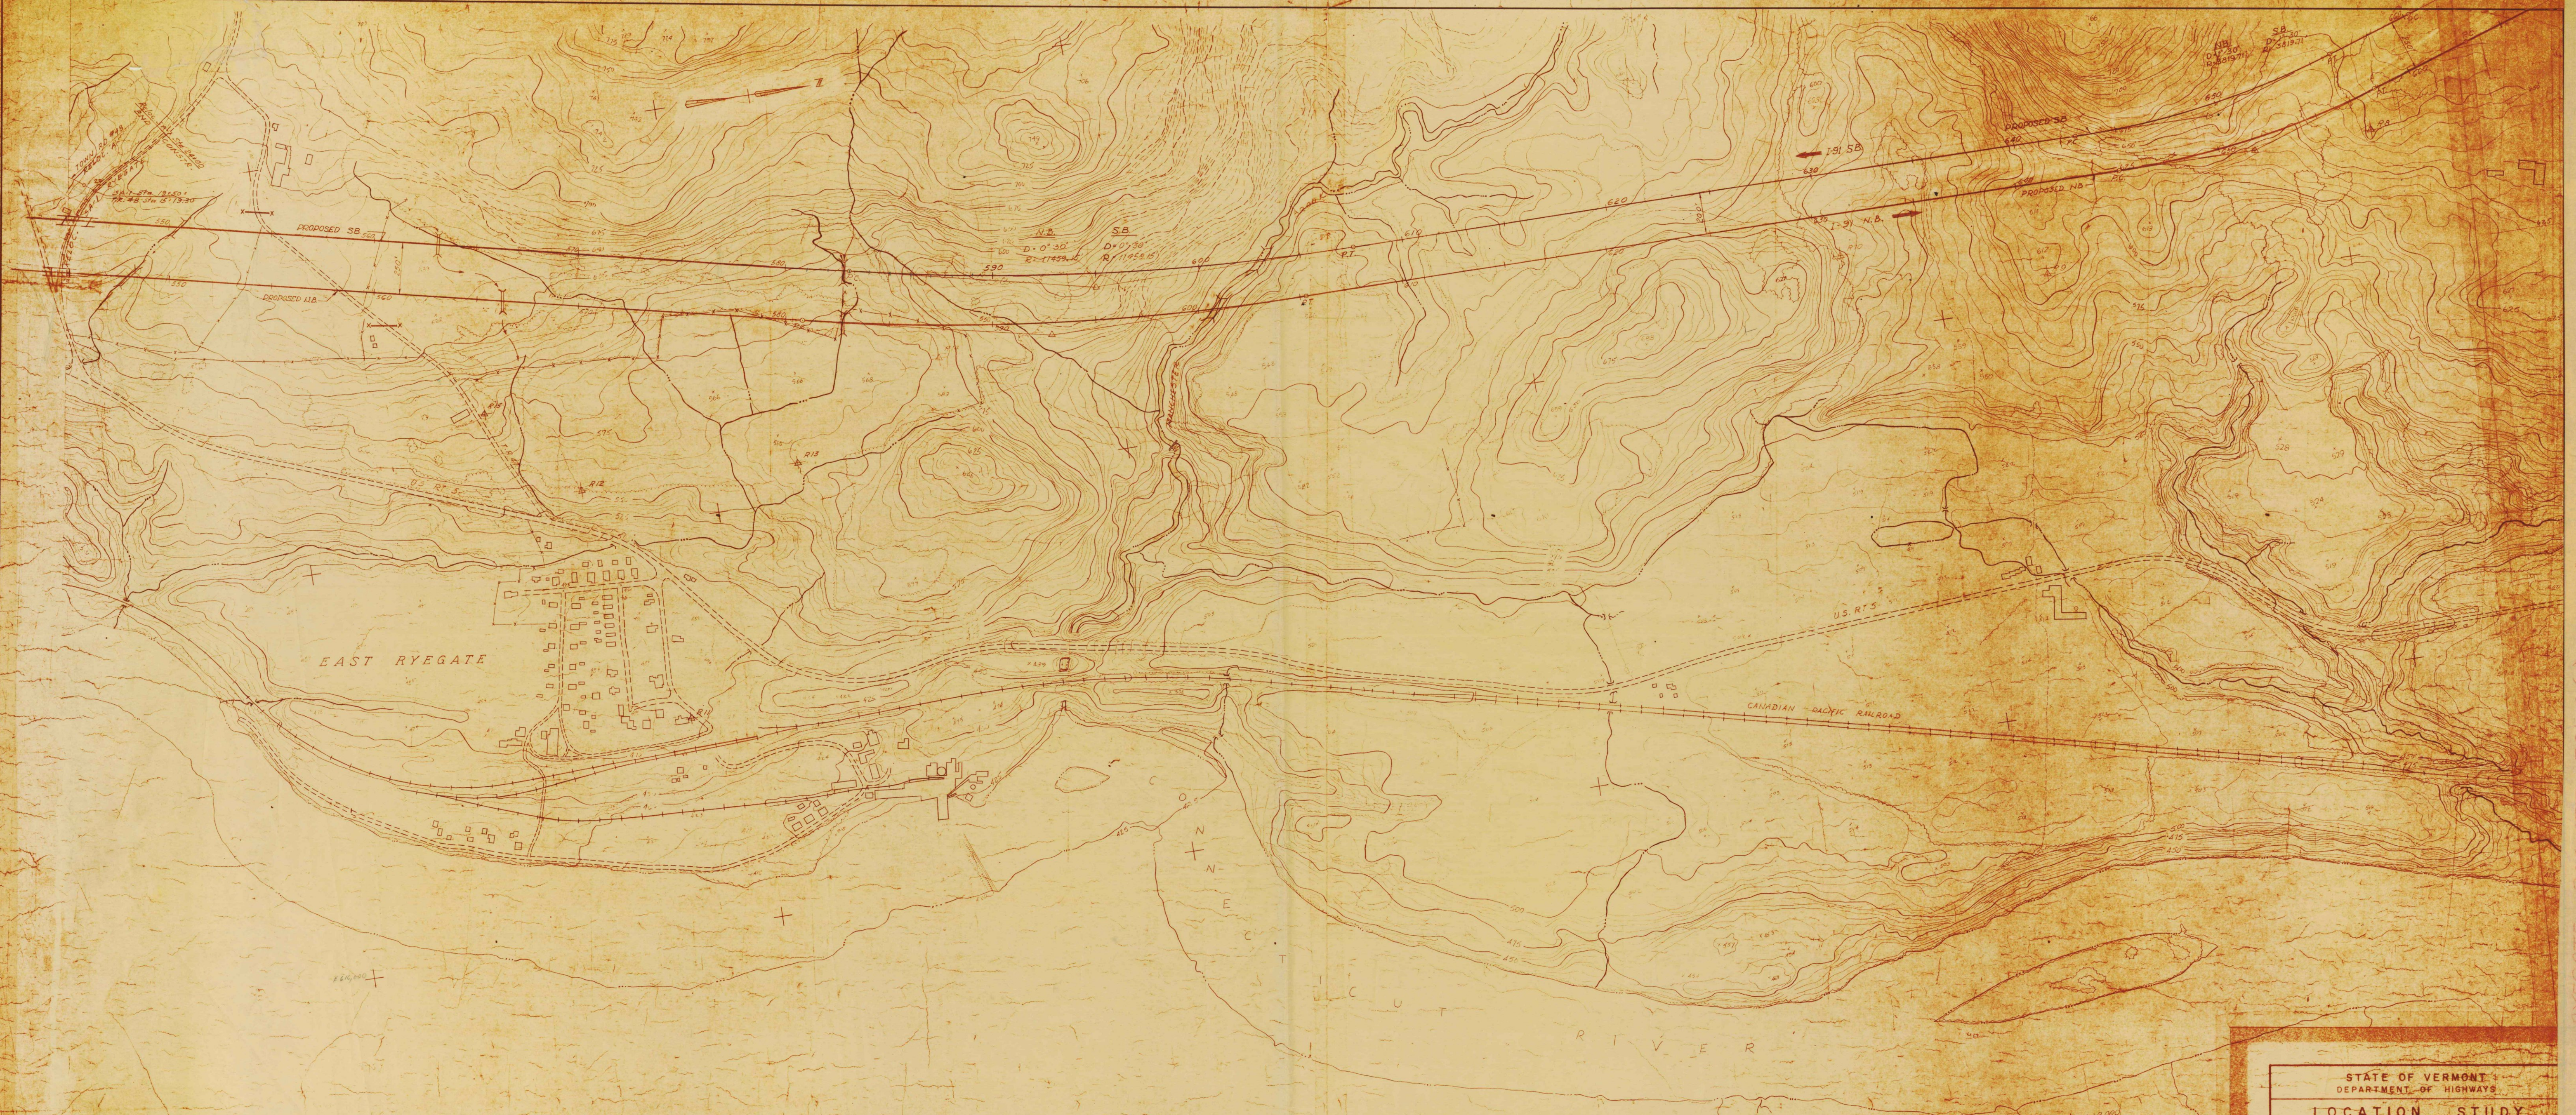

173-A

STATE OF VERMONT
DEPARTMENT OF HIGHWAYS
LOCATION STUDY
PLAN
INTERSTATE ROUTE 1-91
RYEGATE - BARNET
STAGE I

SURVEY FURNISHED BY THE
STATE OF VERMONT,
DEPARTMENT OF HIGHWAYS

REVISIONS	GOODKIND & D'BEA CONSULTING ENGINEERS
DATE	NOV 1964
SHEET NO.	1

RYEGATE - BARNET 191-2 (C) 1"=200' 545+00 to 660+00