


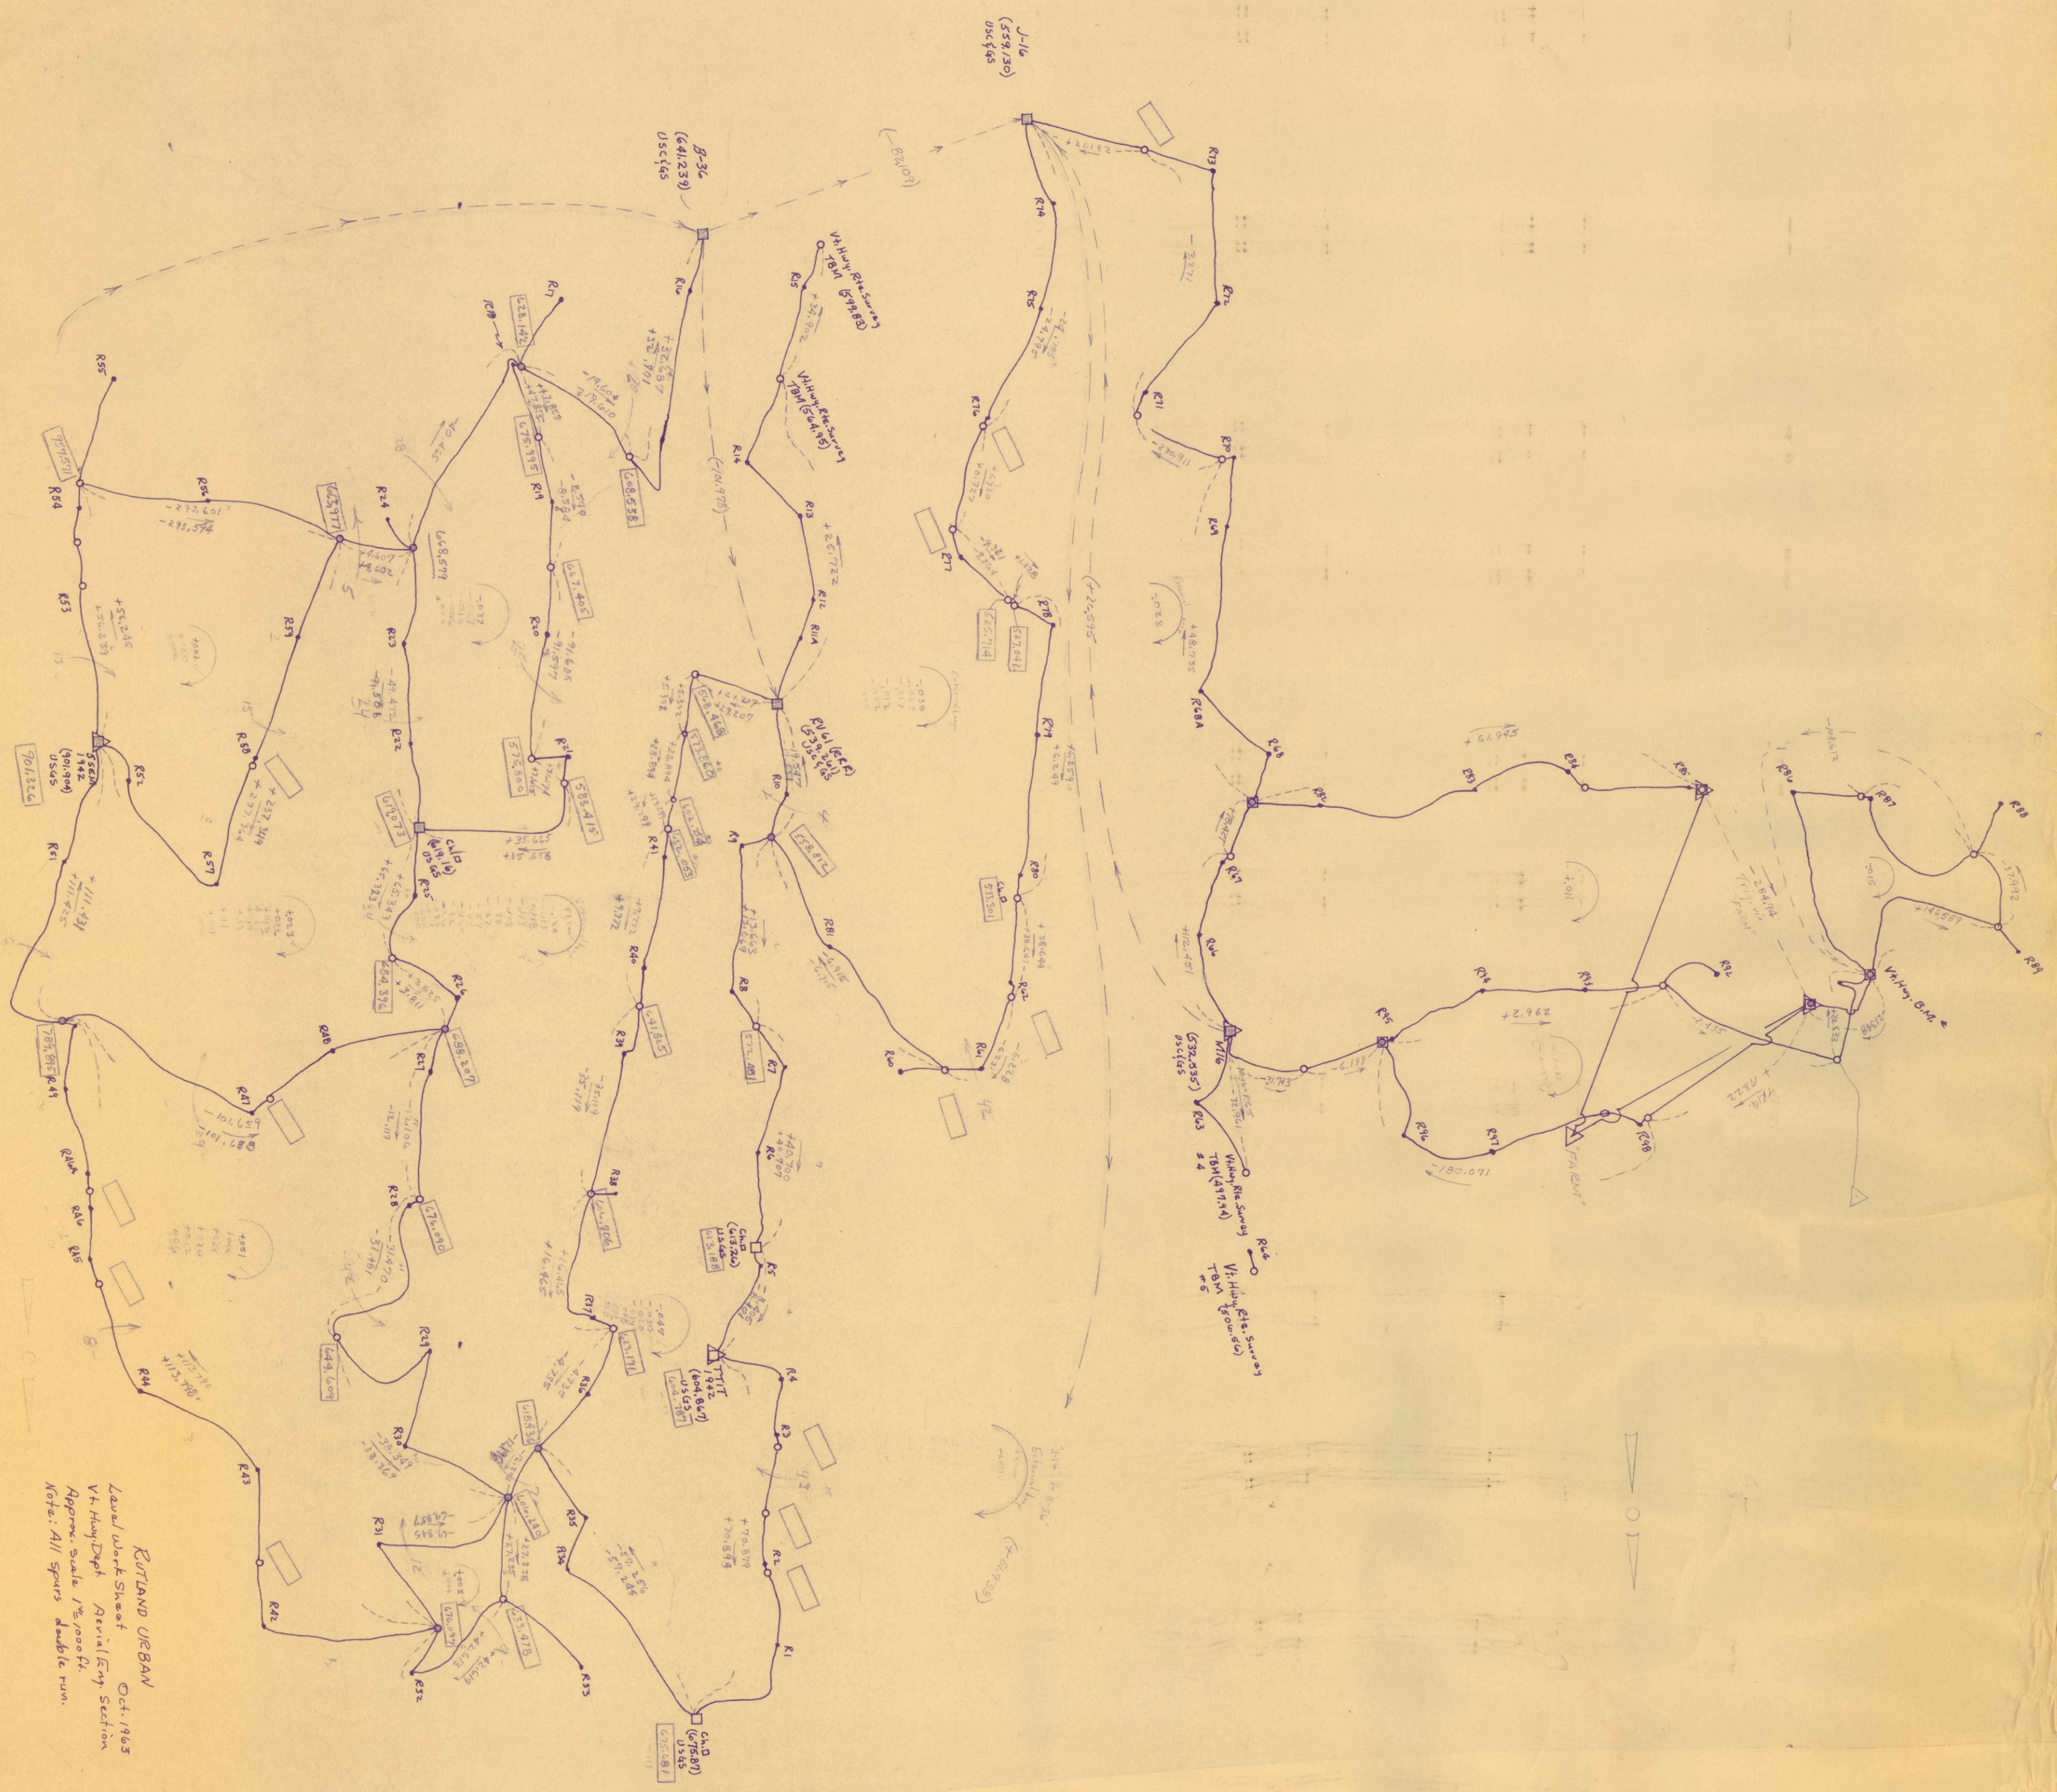

Rutland Urban Level Work Sheet