
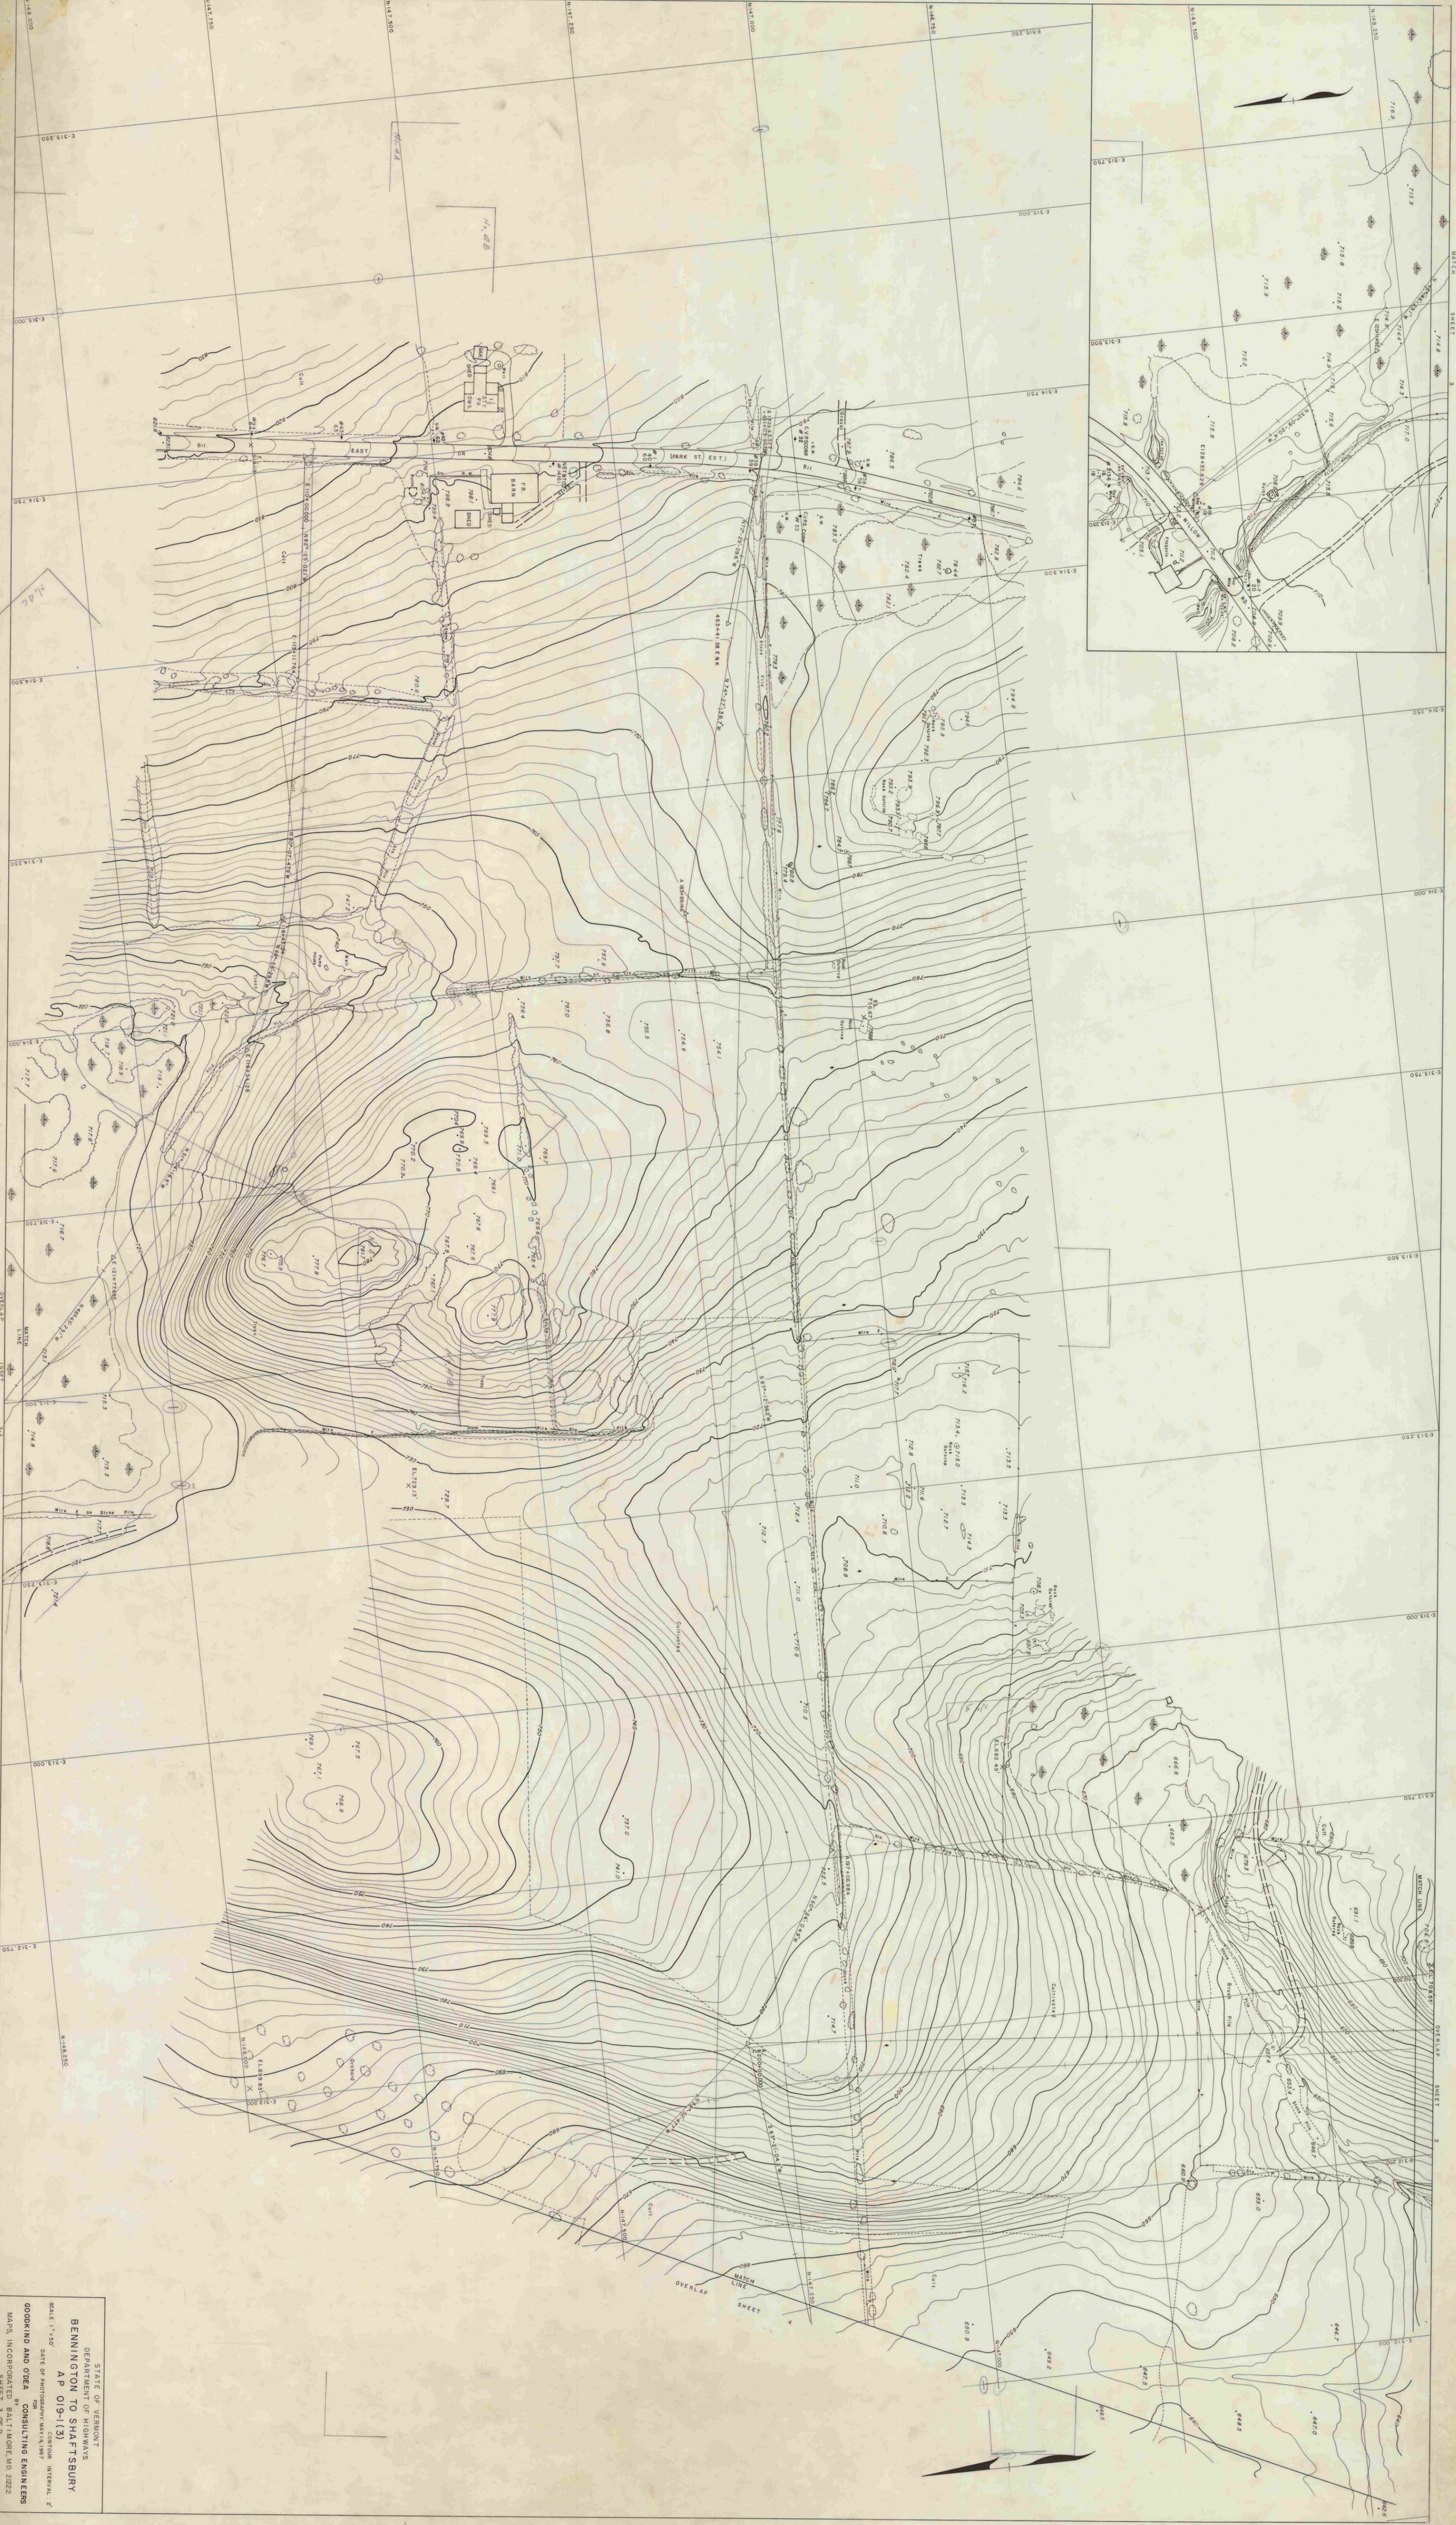


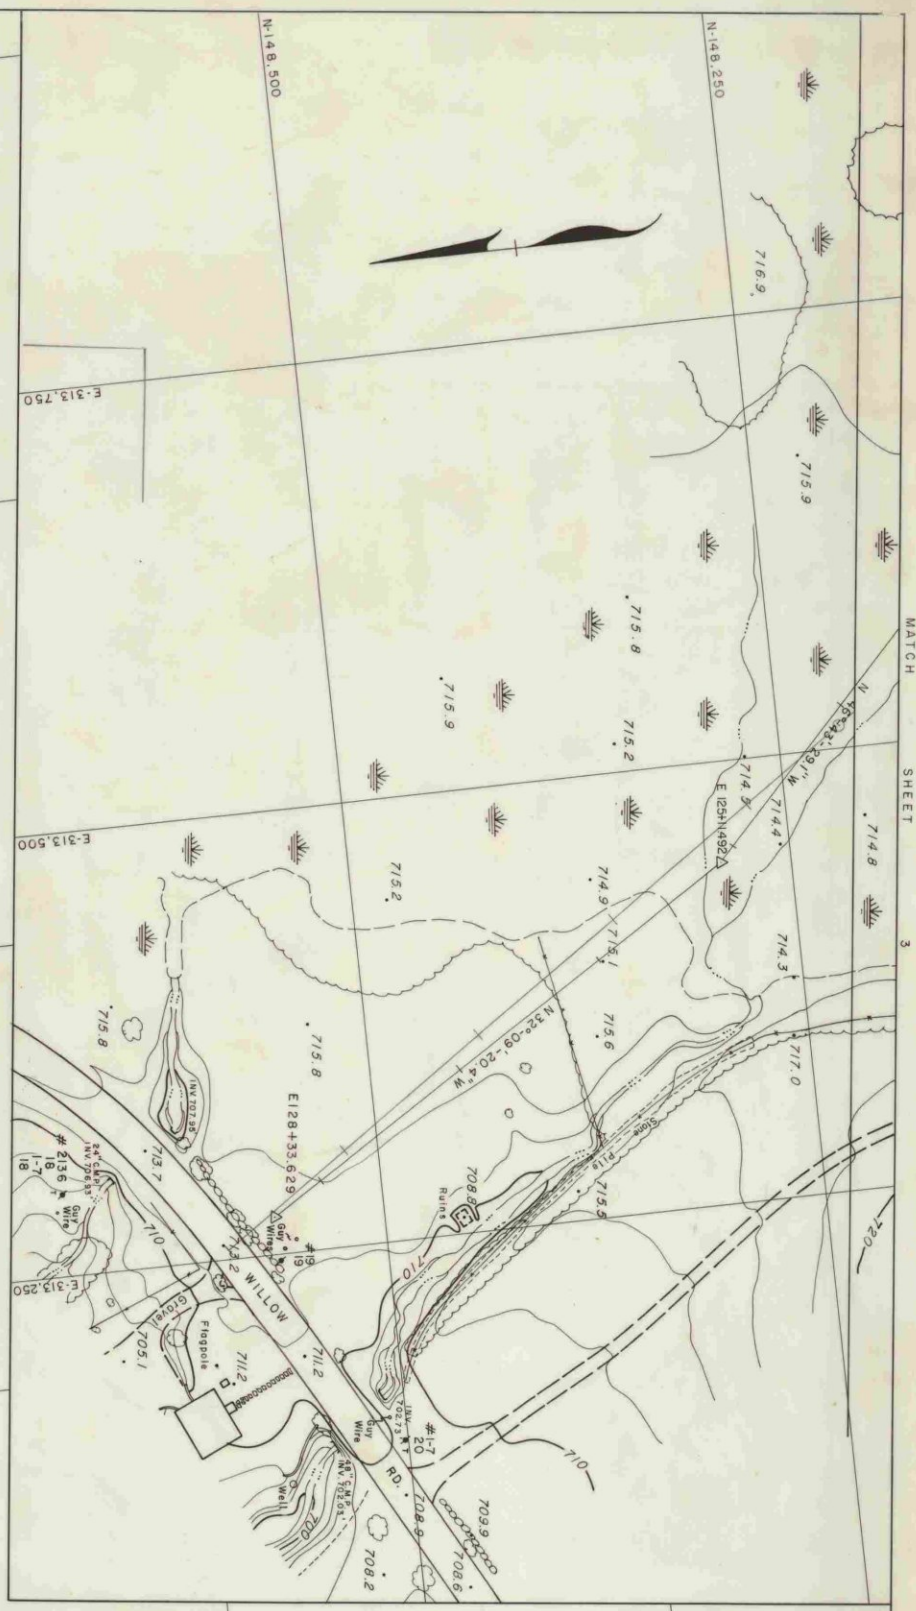

STATE OF VERMONT
DEPARTMENT OF HIGHWAYS
BENNINGTON TO SHAFTSBURY
AP 019-1(3)
DATE OF PHOTOGRAPHY MAY 14, 1987
GOODENO AND OREA, CONSULTING ENGINEERS
MAPS, INCORPORATED, BALTIMORE, MD 21222
SHEET 3 OF 9