


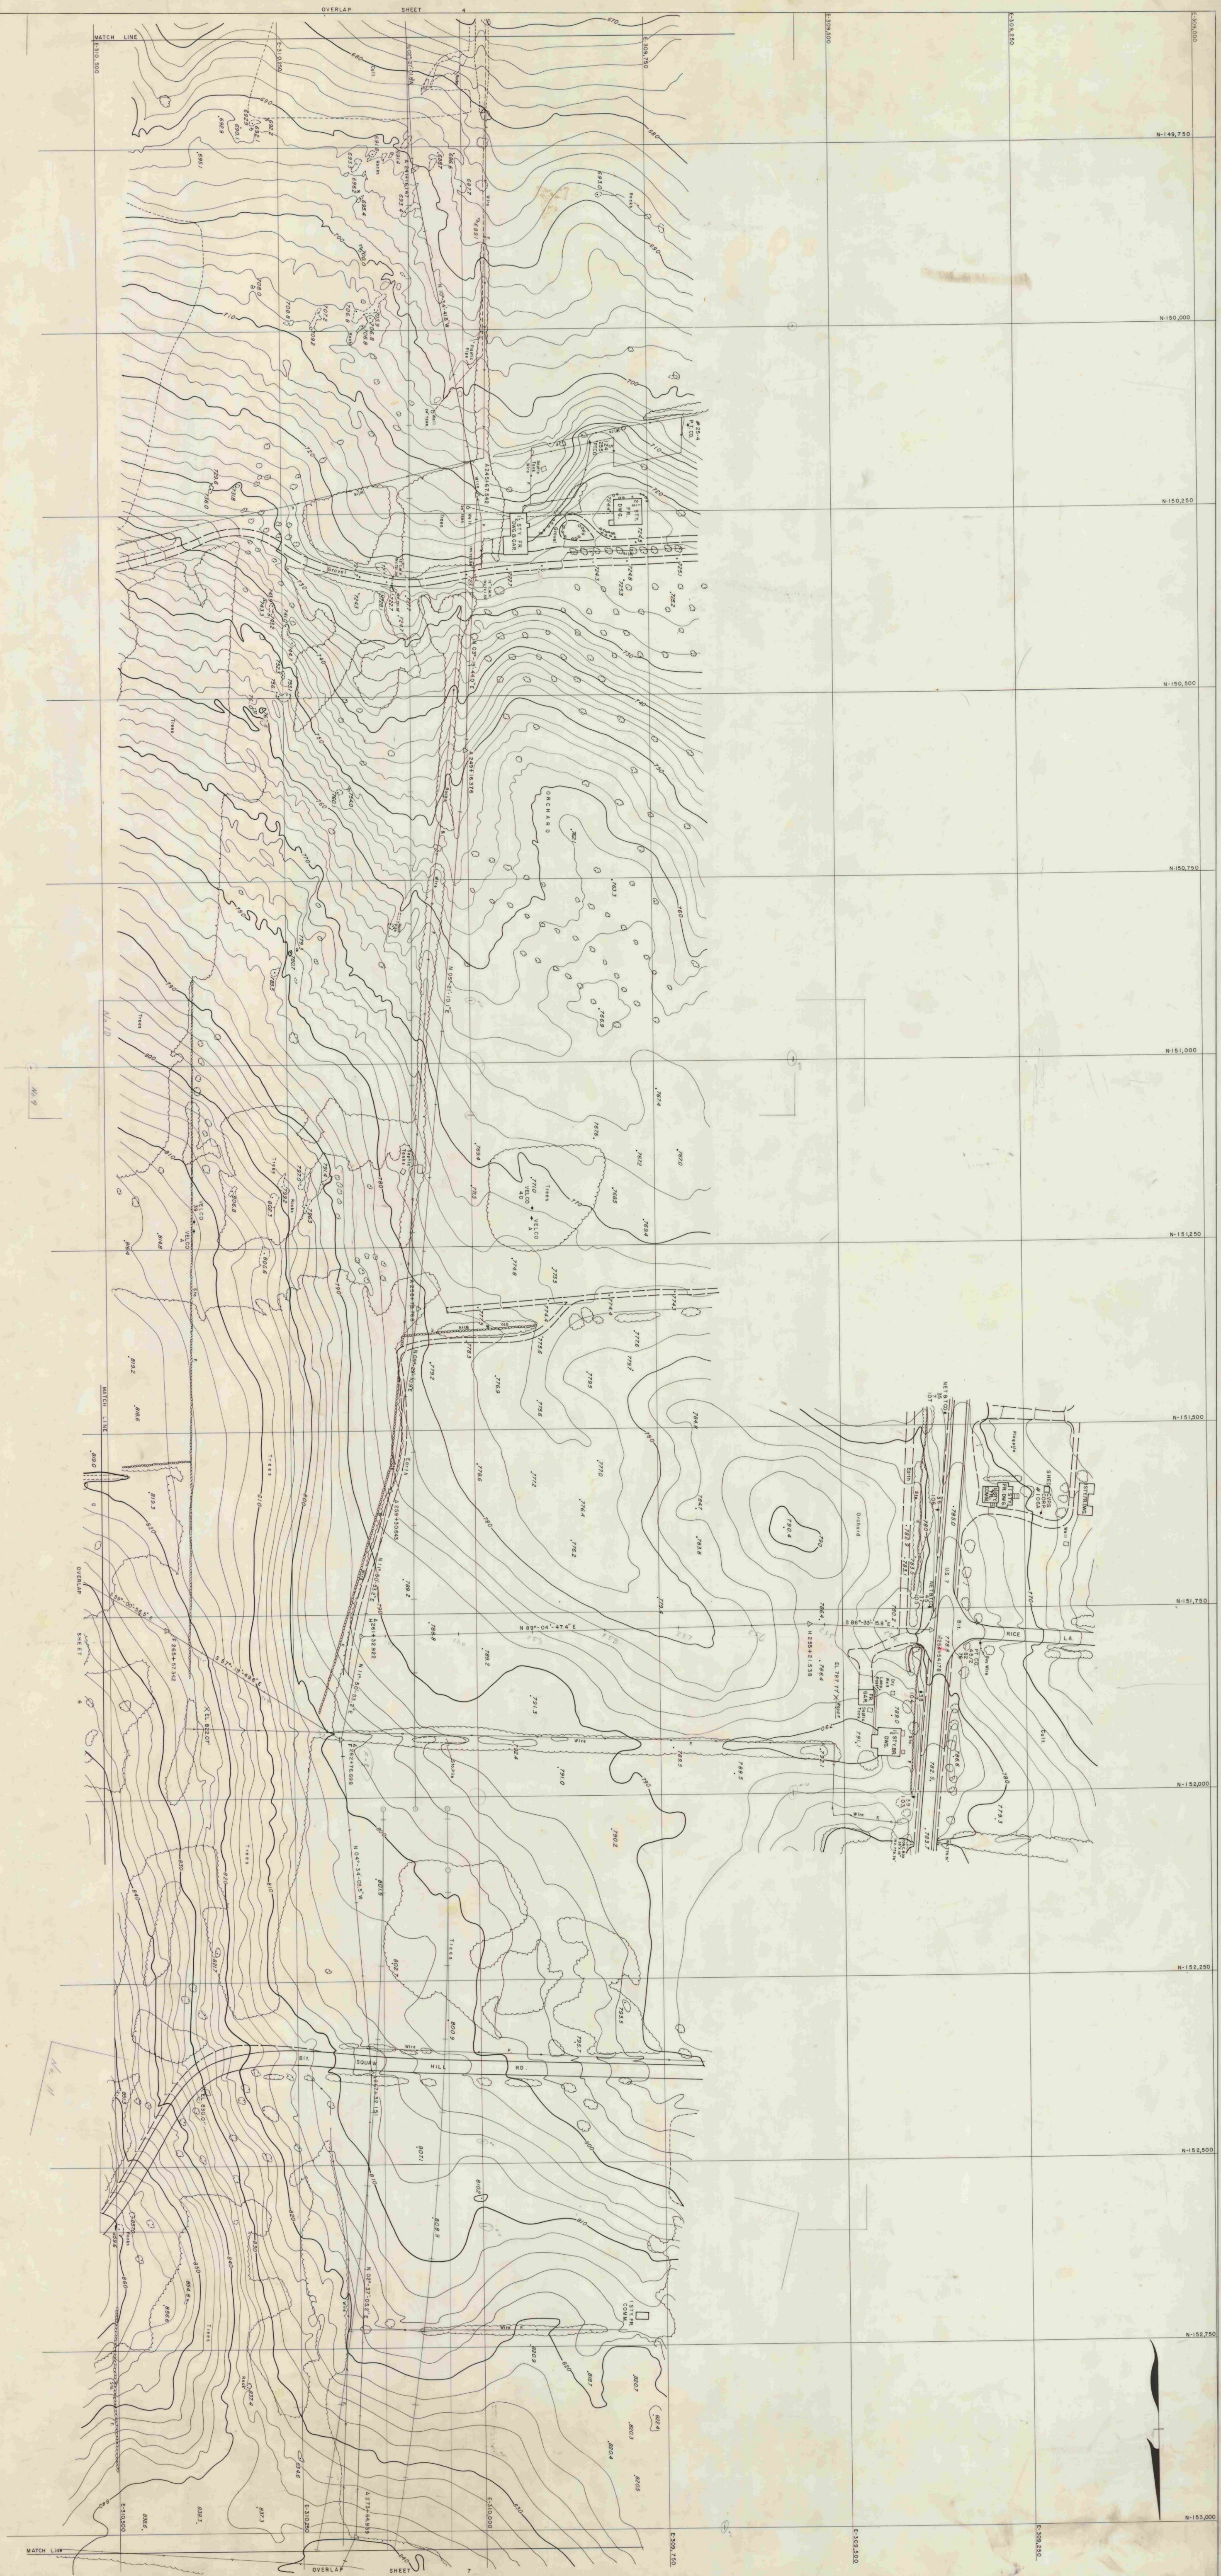

STATE OF VERMONT
DEPARTMENT OF HIGHWAYS
BENNINGTON TO SHAFTSBURY
A P 019-1(3)
CONTRIBUTOR INTERVAL: 2
FOR
DATE OF PHOTOGRAPH: MAY 14, 1987
SCALE: 1" = 50'
BY
GOODKIND AND O'DEA CONSULTING ENGINEERS
MAPS, INCORPORATED BALTIMORE, MD 21222
SHEET 5 OF 9