
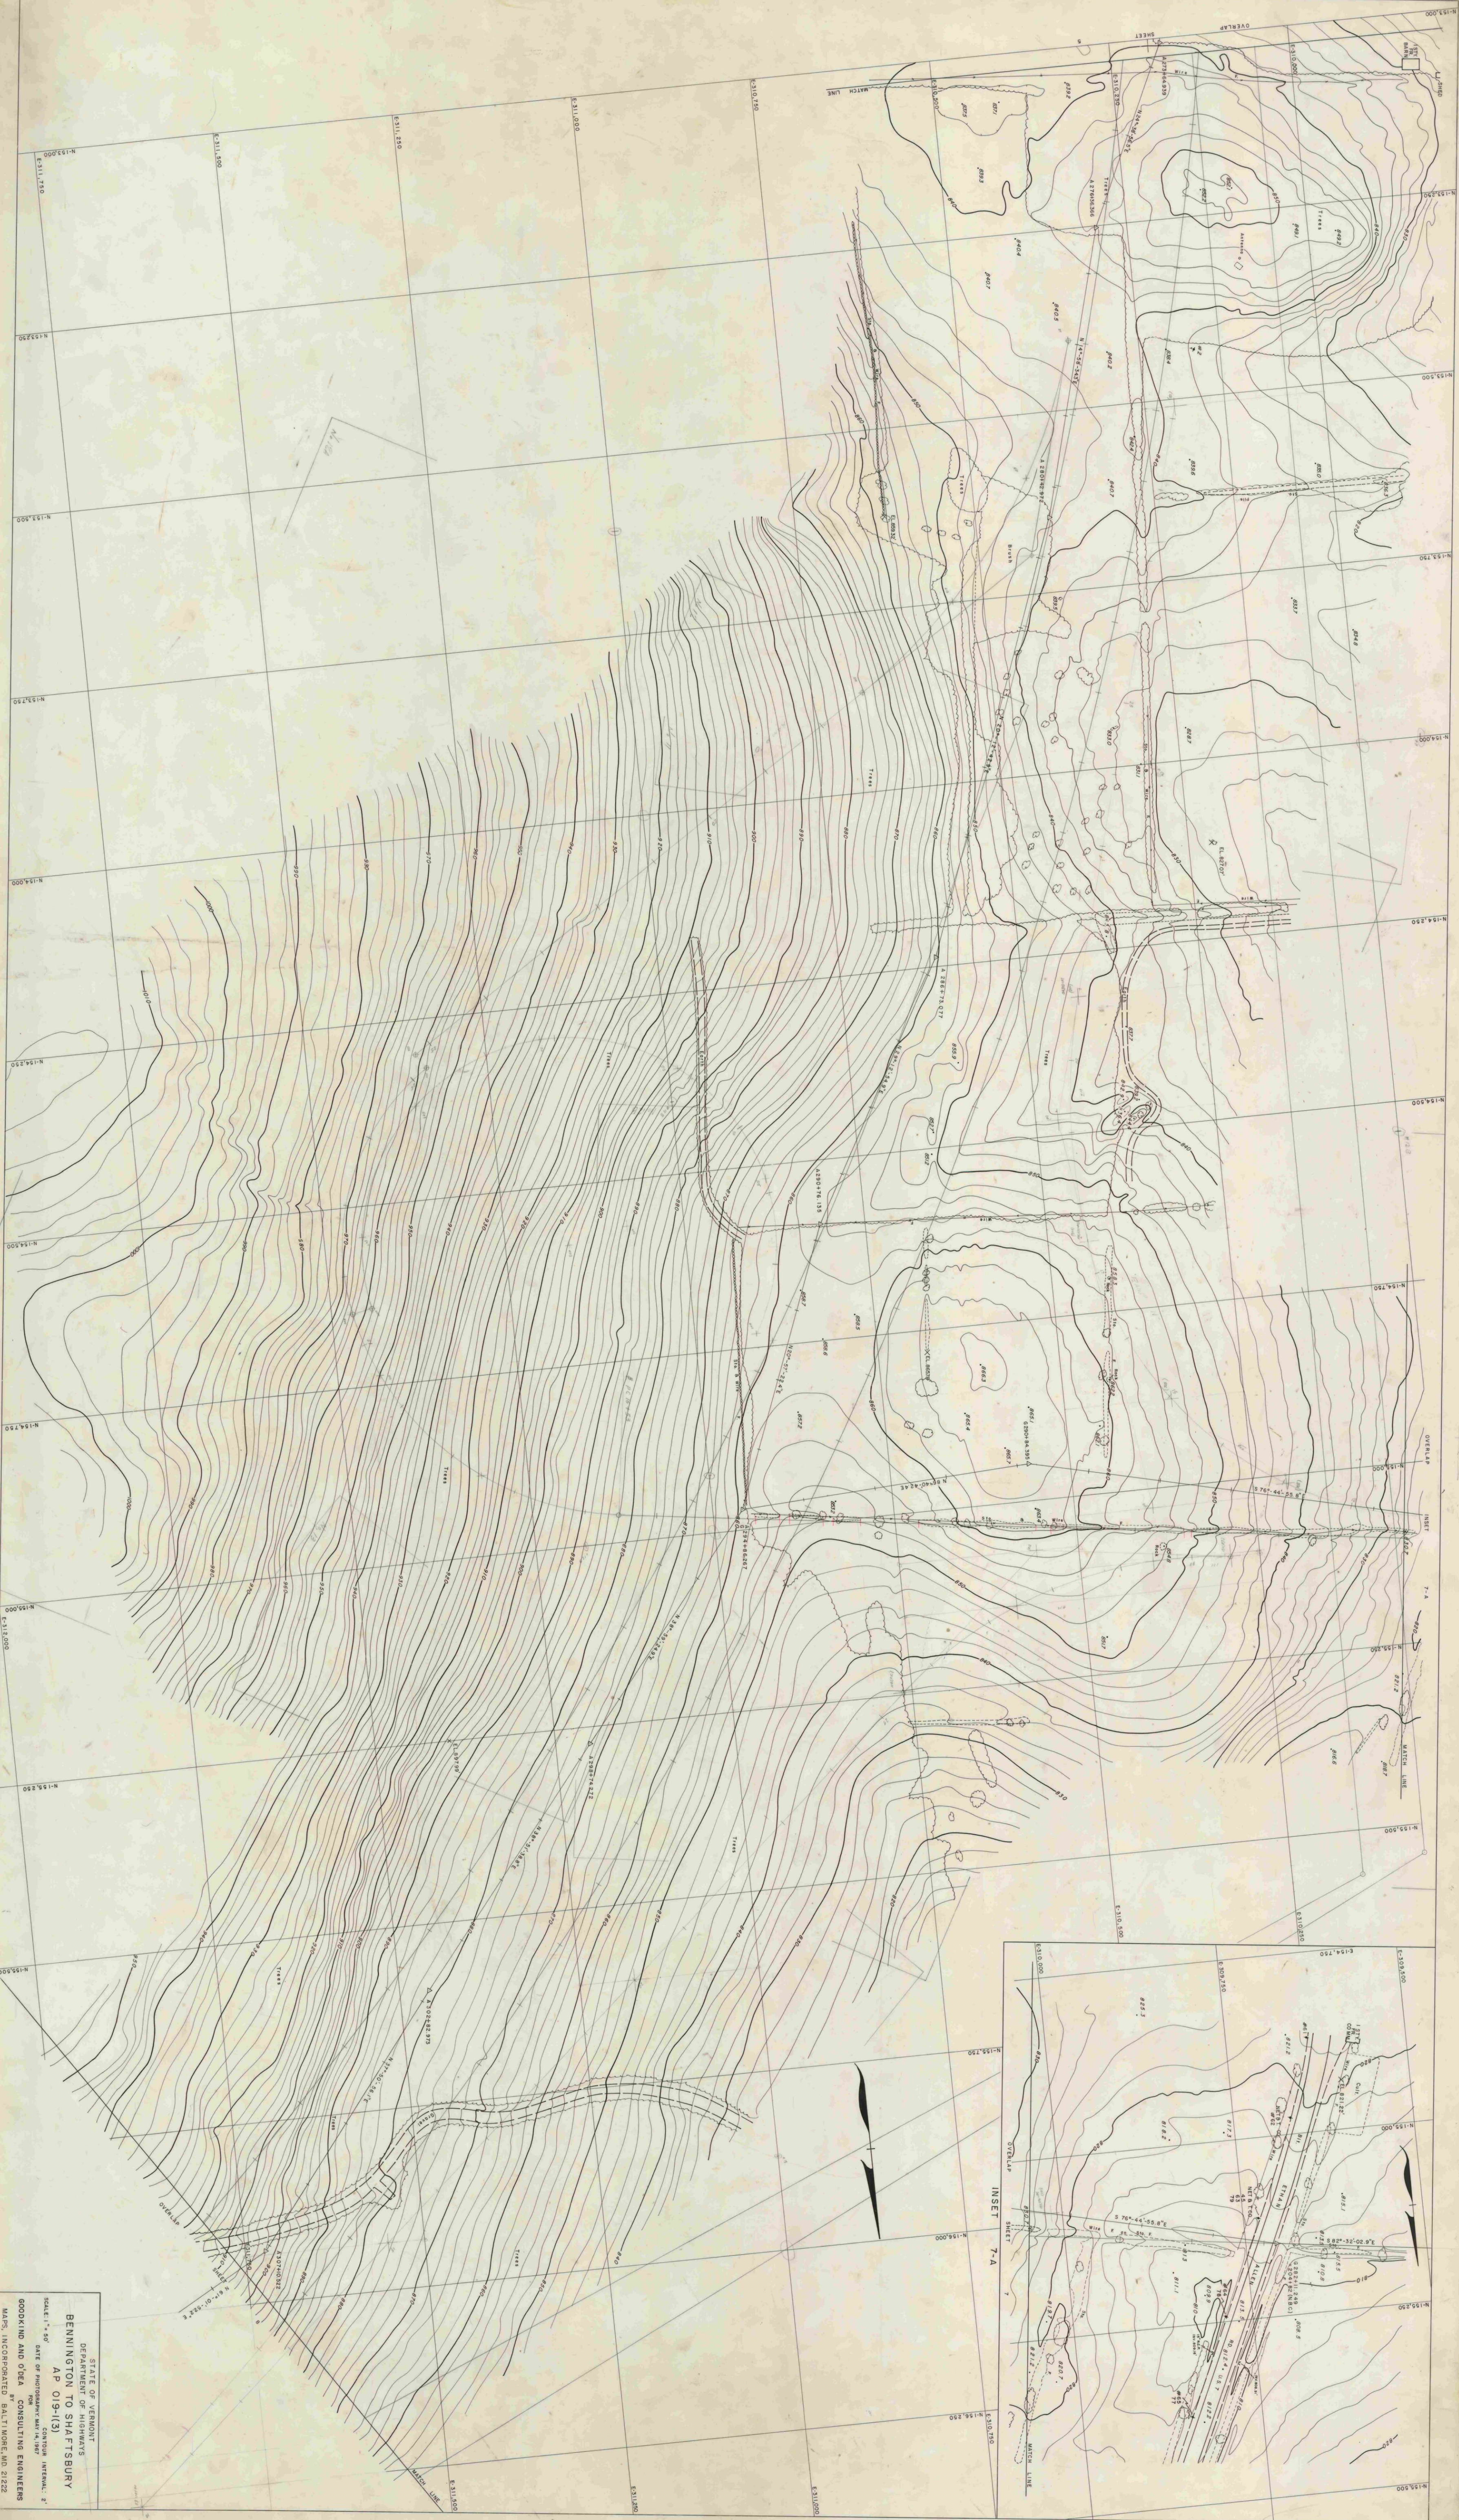


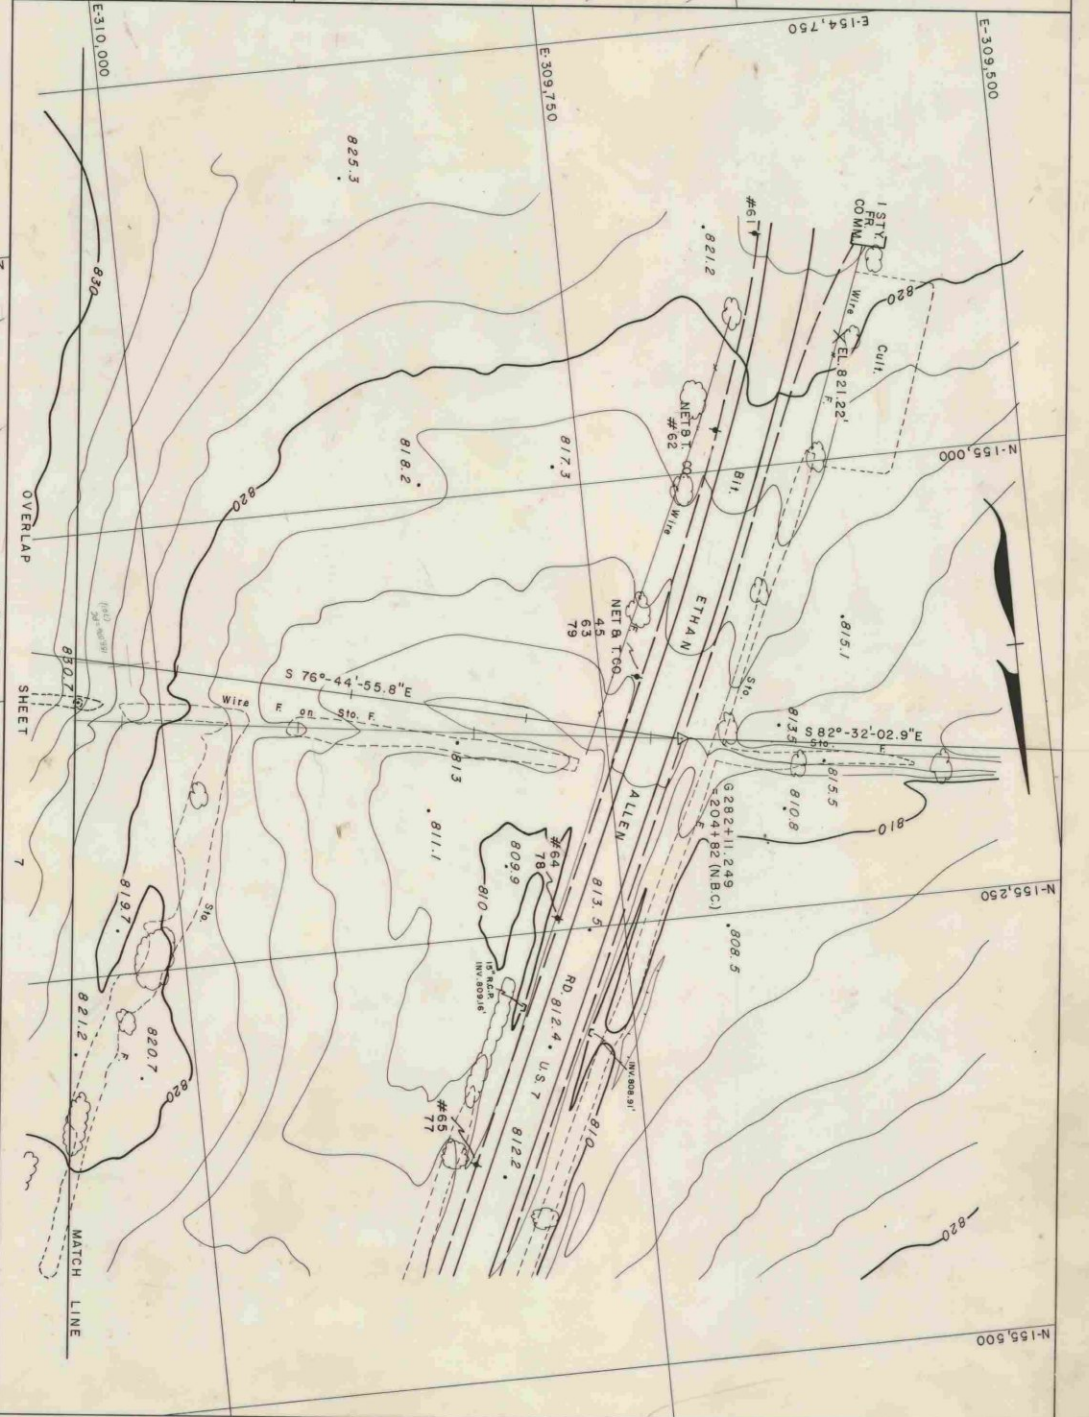

STATE OF VERMONT
DEPARTMENT OF HIGHWAYS
BENNINGTON TO SHAFTSBURY
AP 019-1(3)
SCALE: 1" = 50'
DATE OF PHOTOGRAPH: APR. 14, 1957
CONTROR: INTERNAL, 2"
GOODKIND AND ODEA CONSULTING ENGINEERS
MAPS, INCORPORATED BALTIMORE, MD 21222
SHEET 7 OF 9