


COORDINATES OF STATIONS ON
BOSWELL ENGINEERING CO. CENTERLINE

653+00	SBL	N	108,423.311	E	315,419.810
654+50	SBL	N	108,328.168	E	315,337.505
657+00	SBL	N	108,453.488	E	315,724.788
658+00	NEL	N	108,148.126	E	315,092.292
P.I.	NEL	N	108,232.756	E	316,512.226

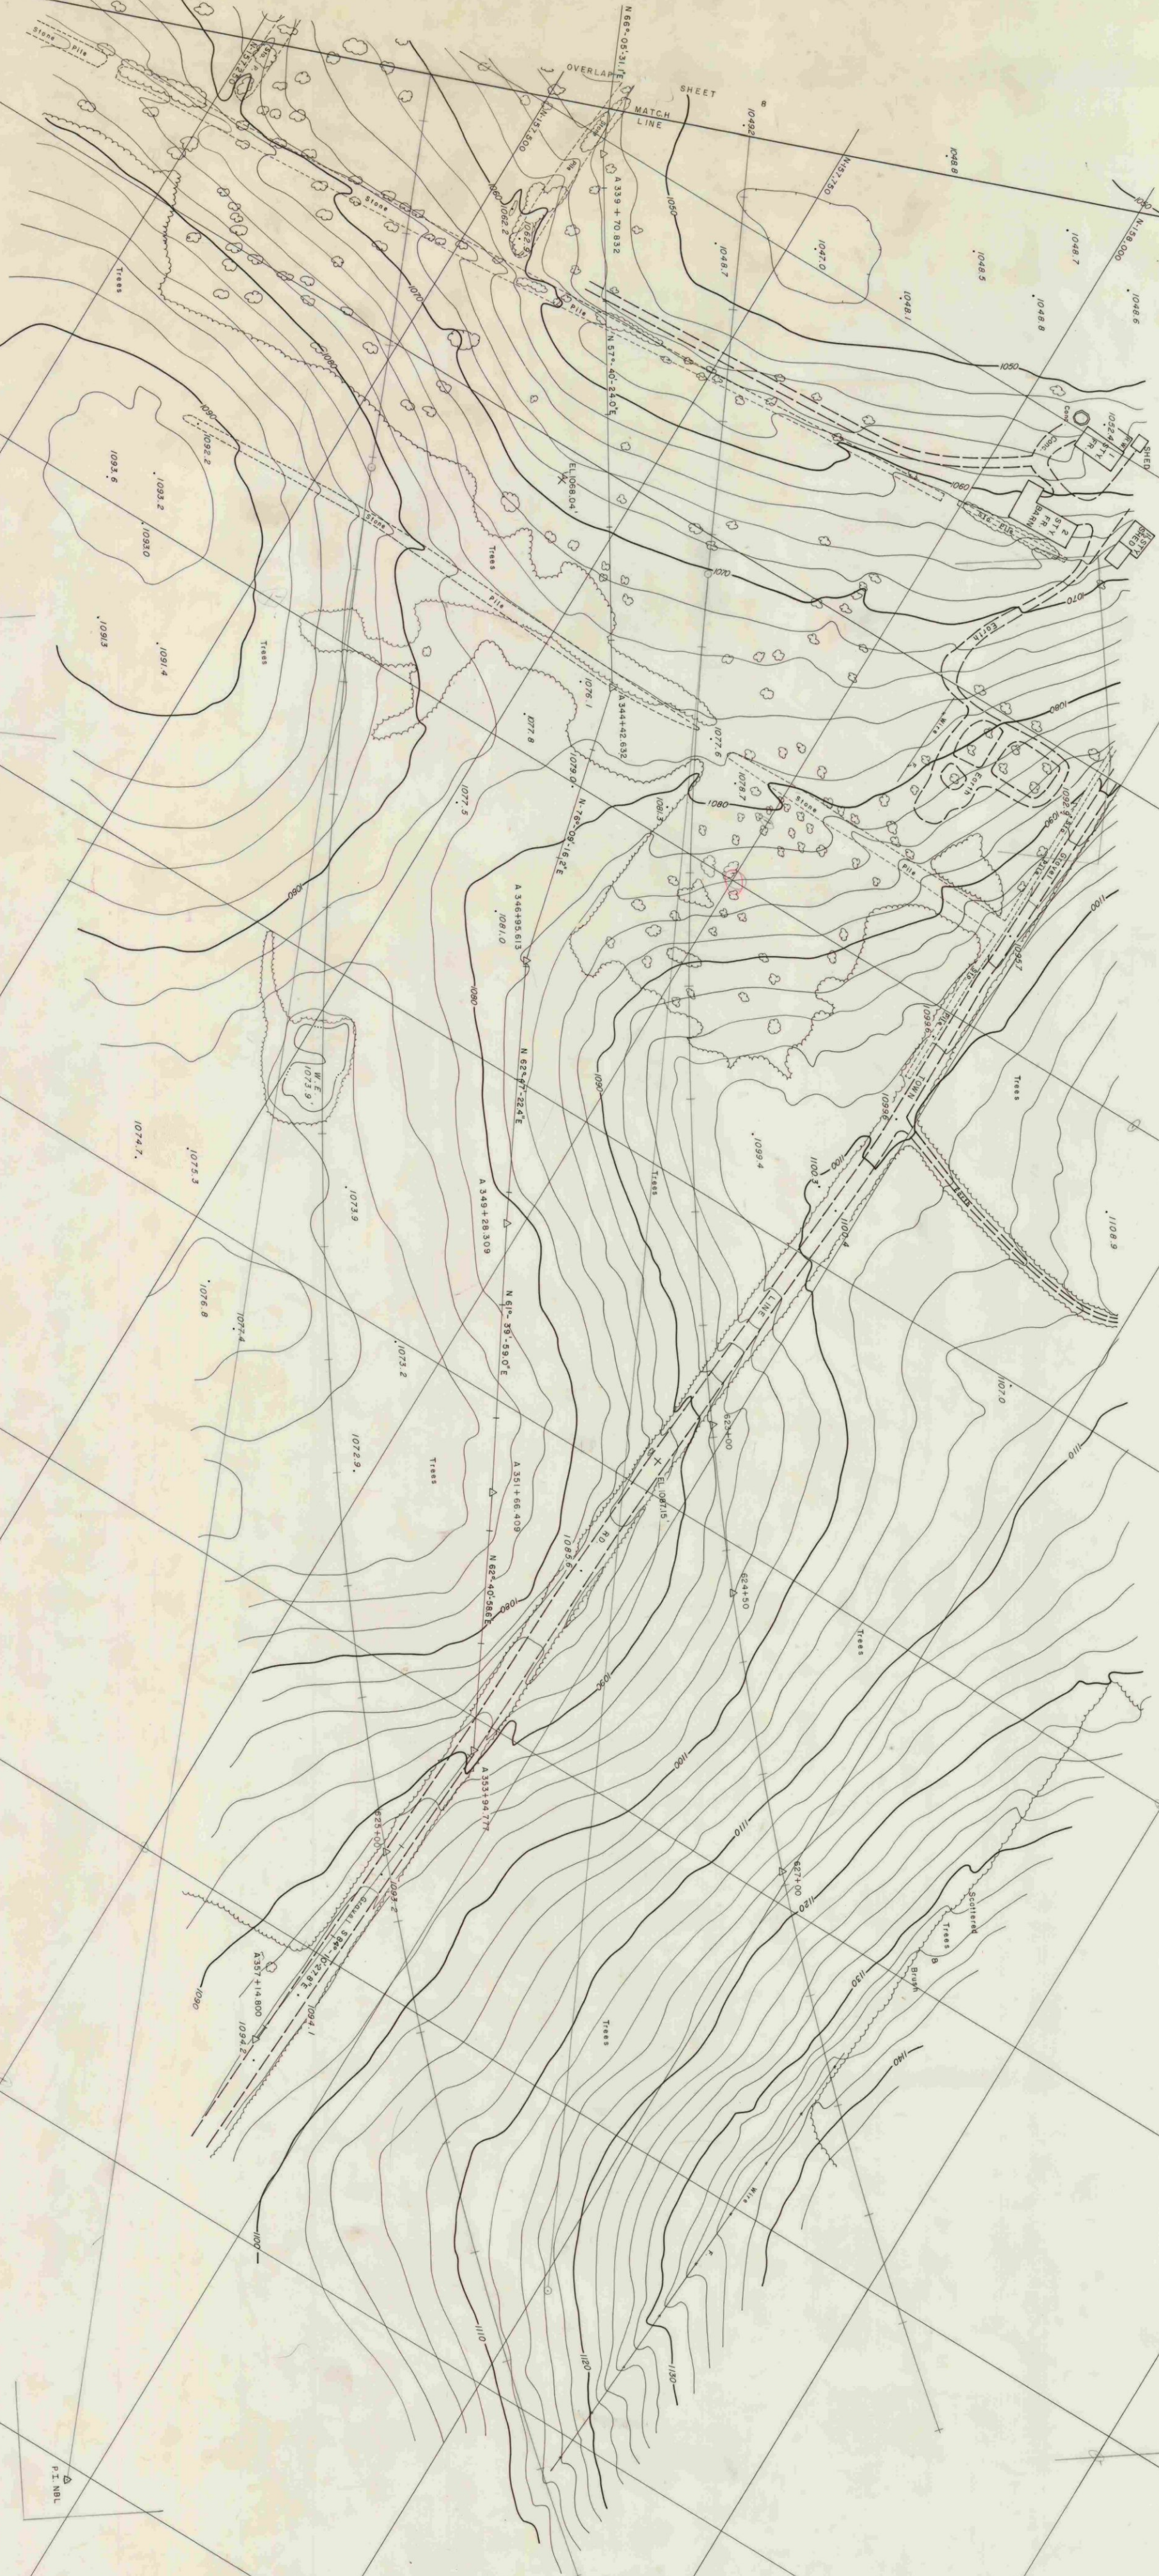

STATE OF VERMONT
DEPARTMENT OF HIGHWAYS
BENNINGTON TO SHAFTSBURY
A.P. 019-1(3)
FROM
GOODWIN AND ODELL CONSULTING ENGINEERS
MADE, INCORPORATED, BALTIMORE, MD. 21222
SHEET 3 OF 3